
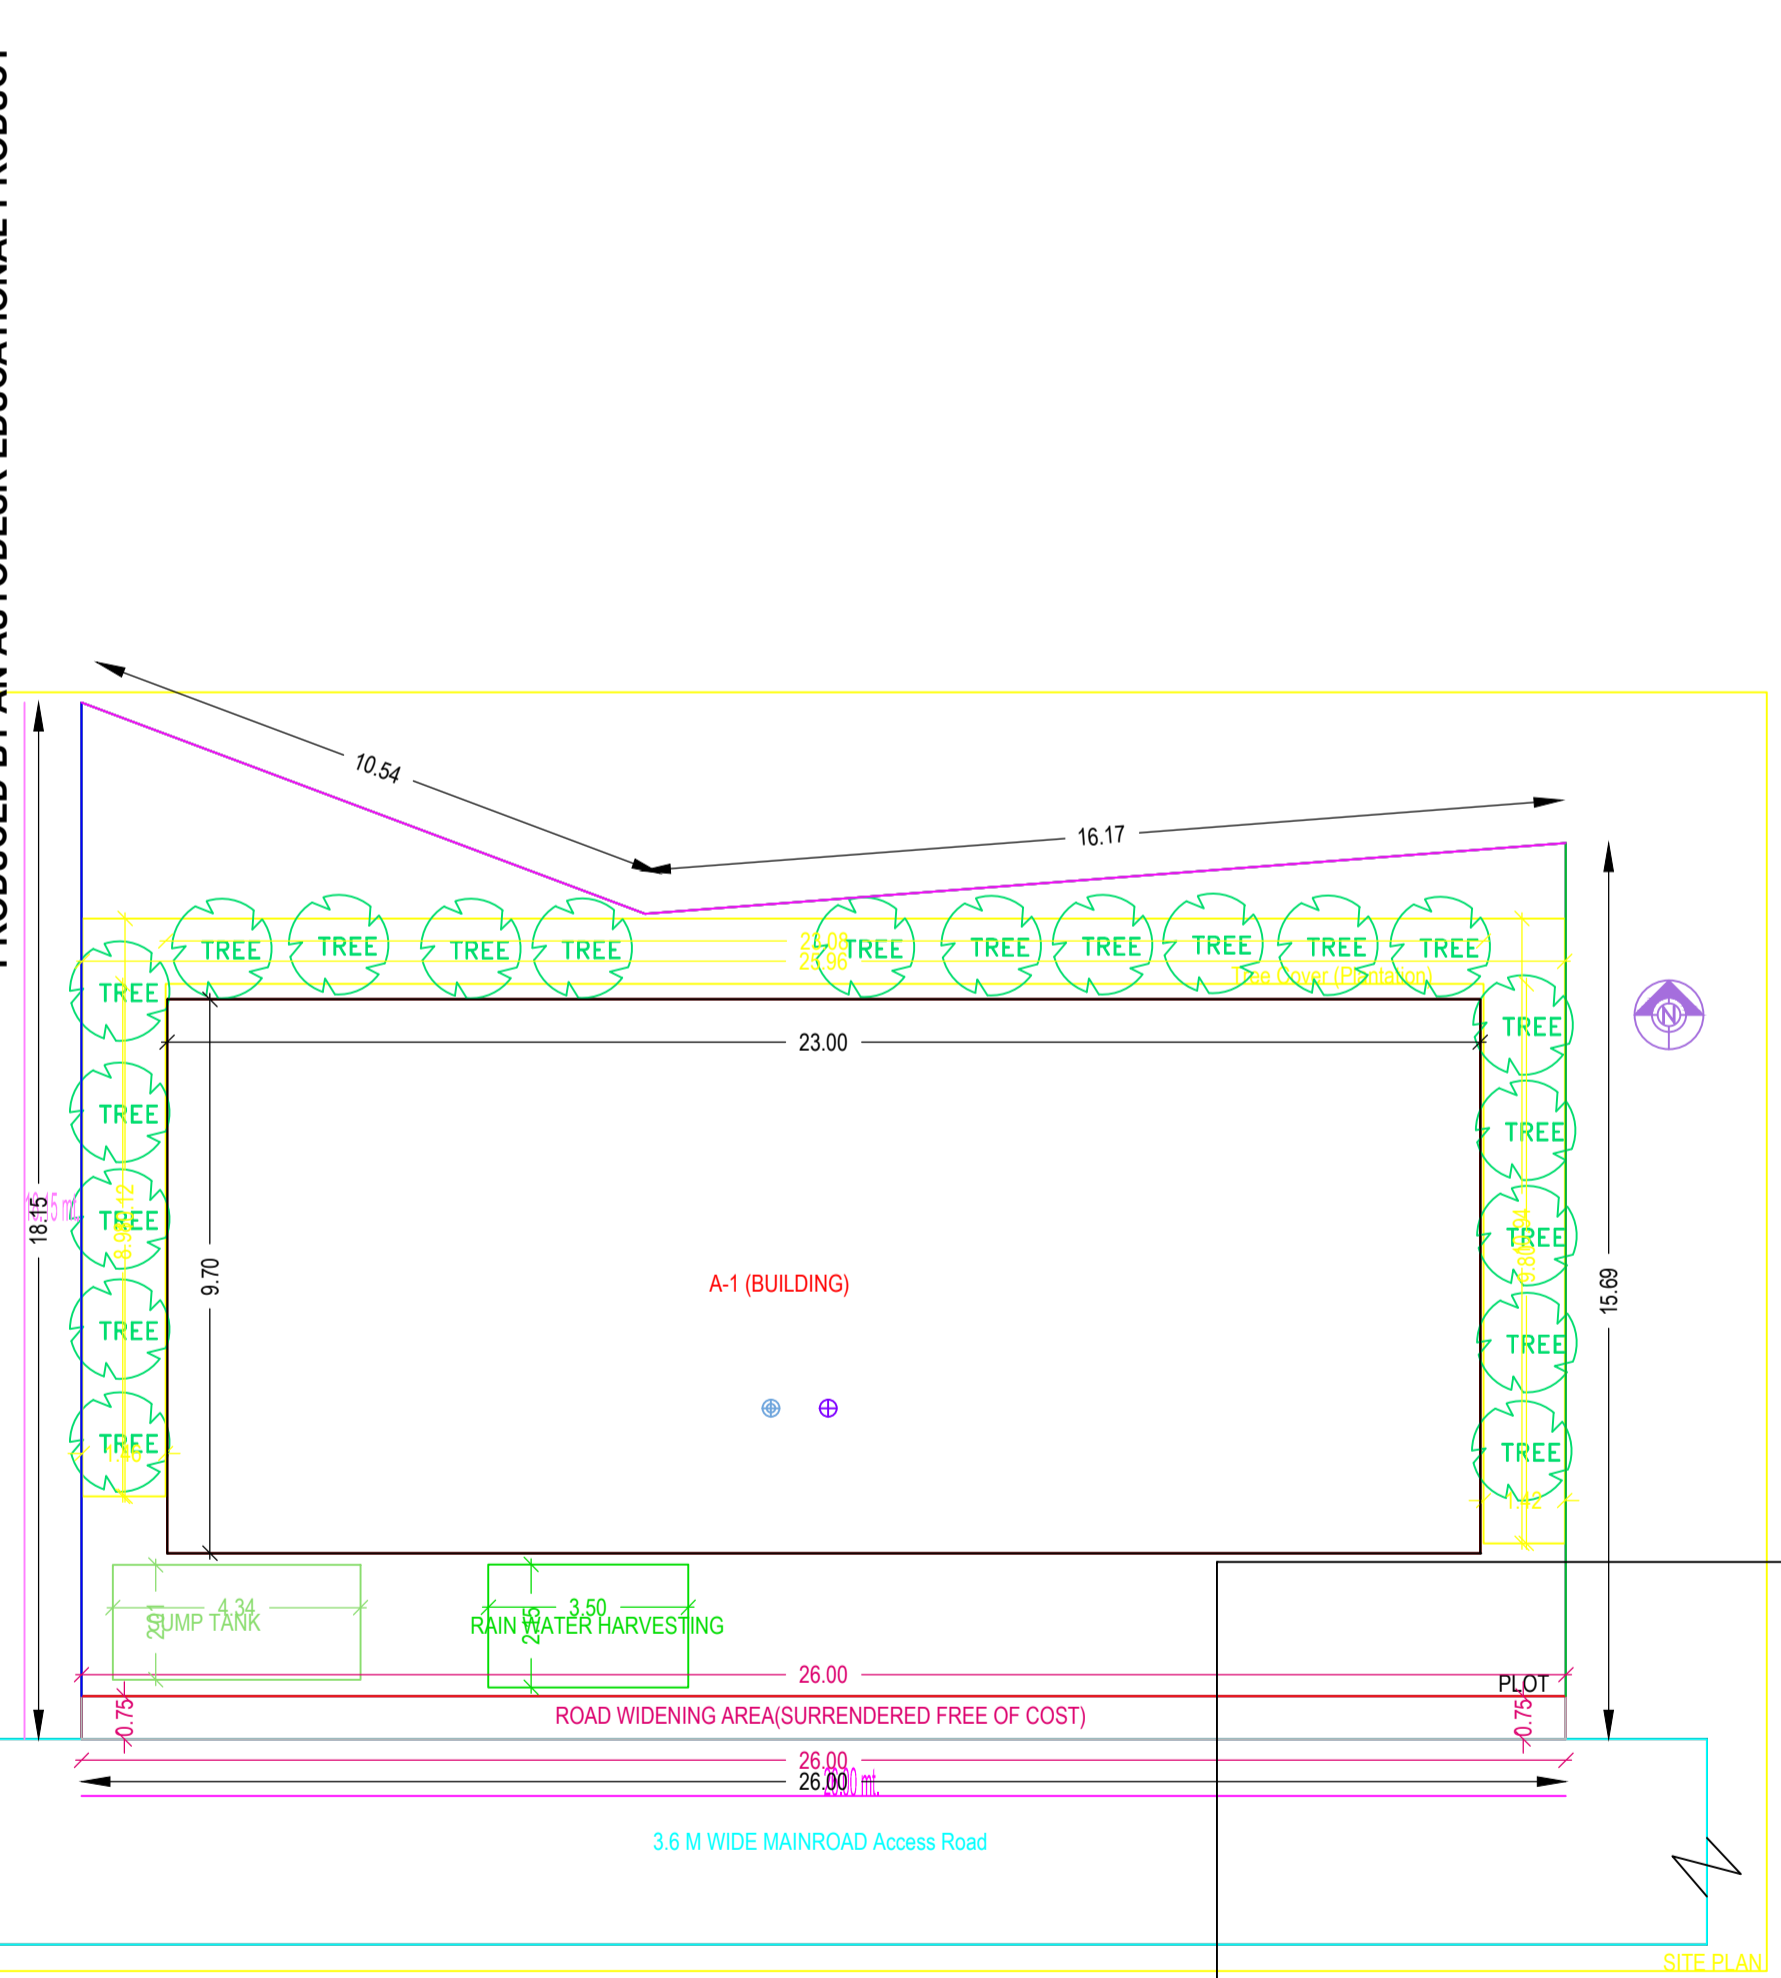
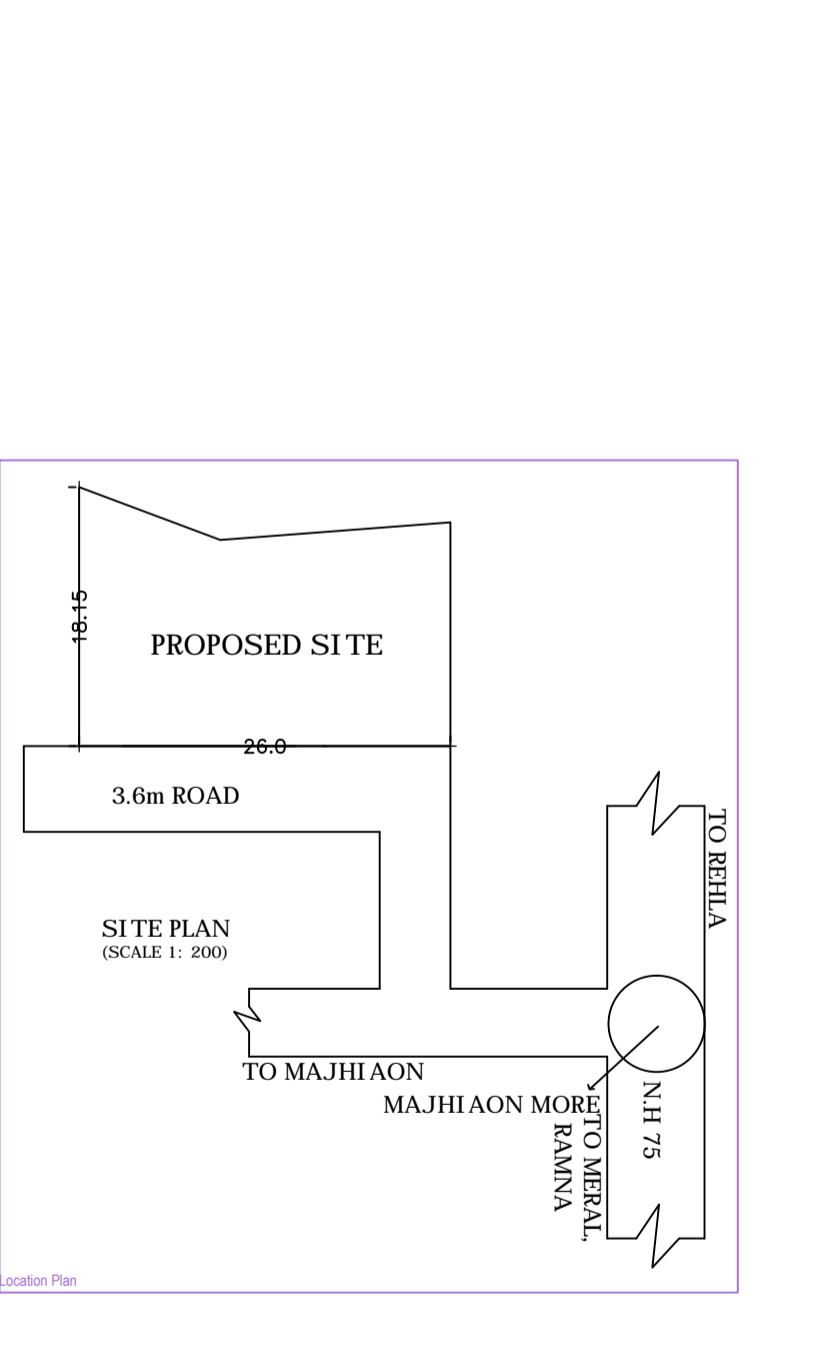
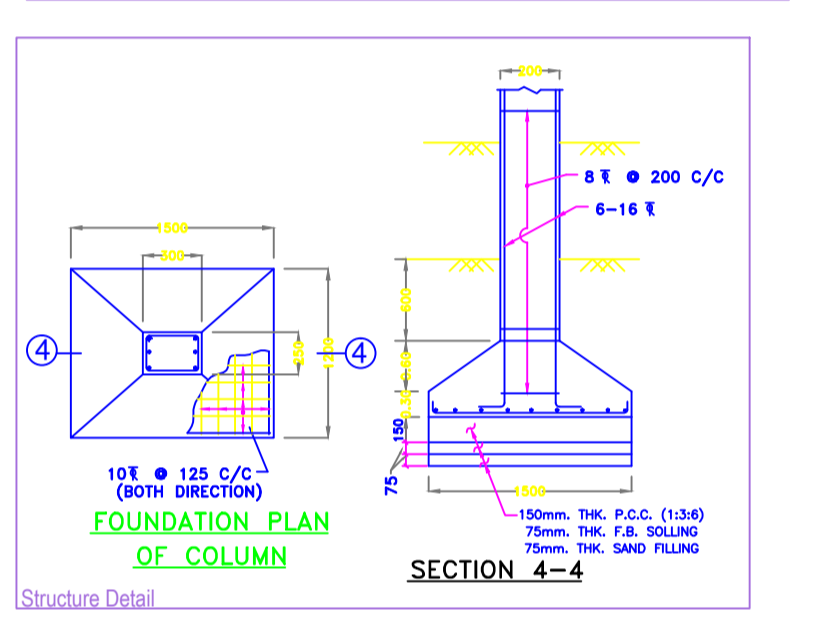
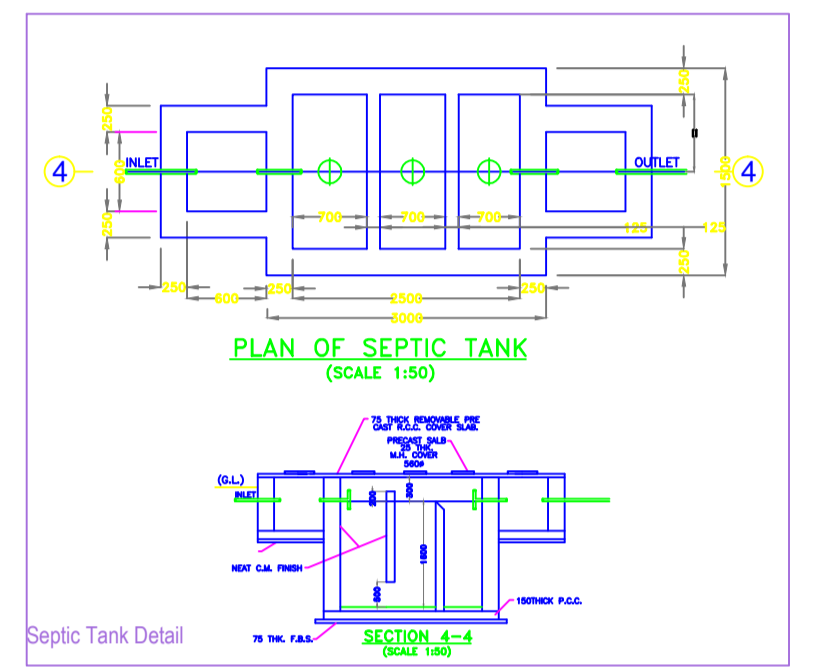
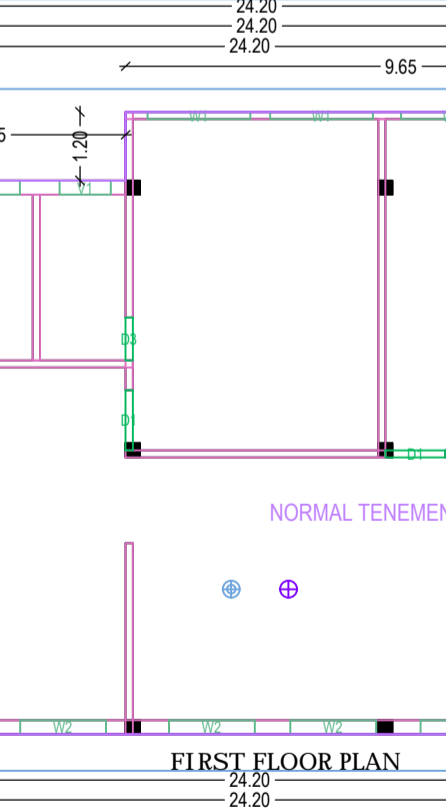
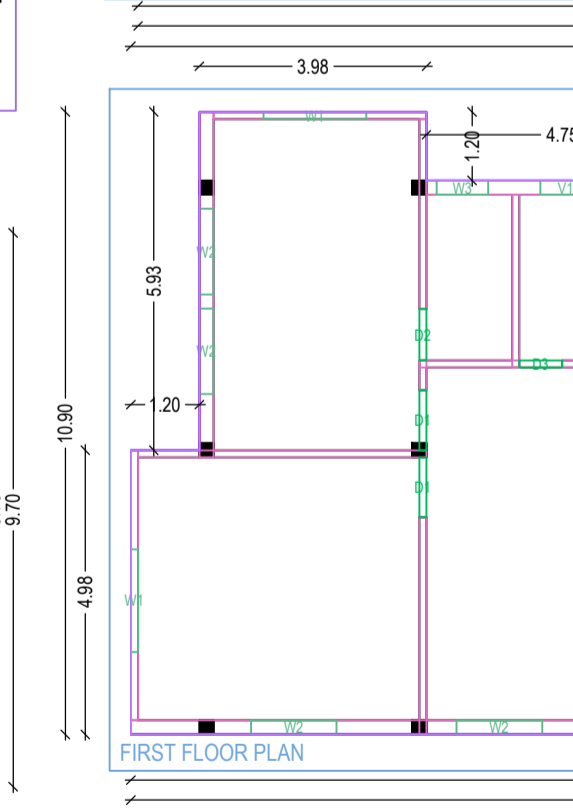
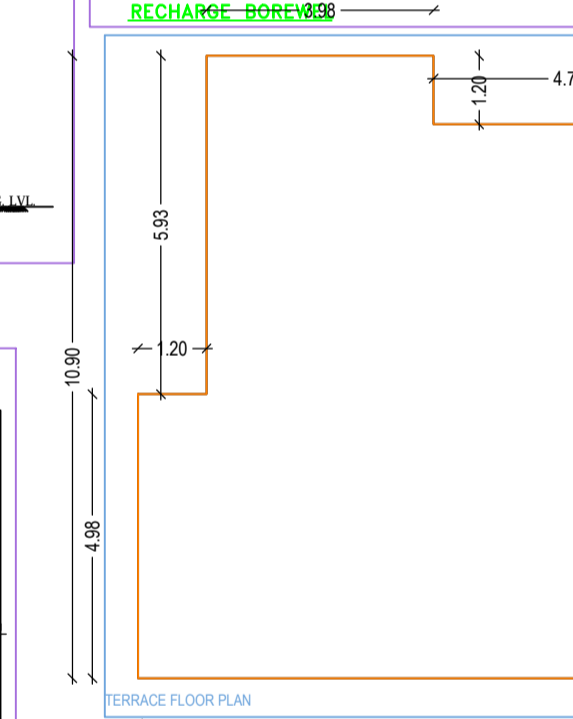
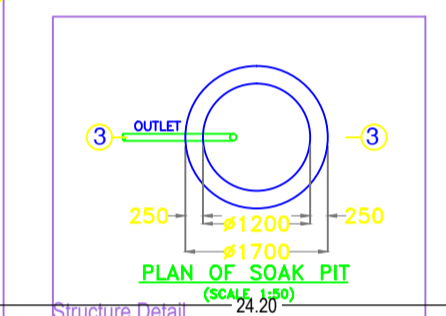
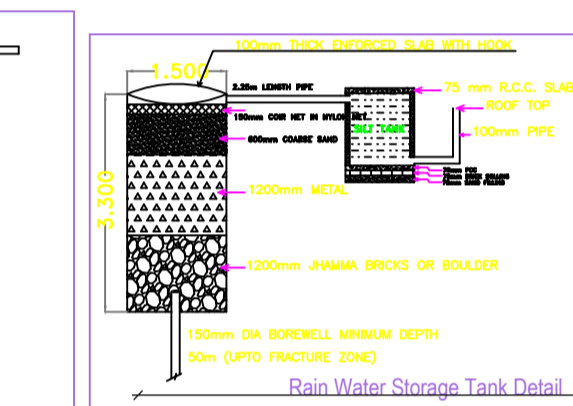
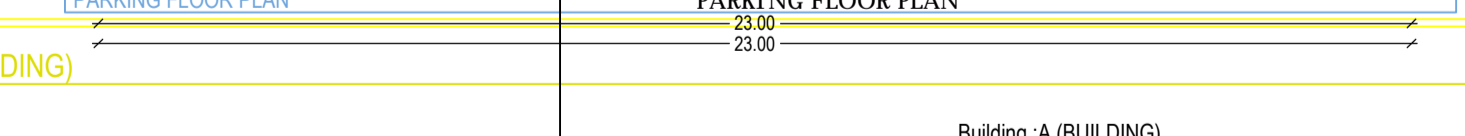
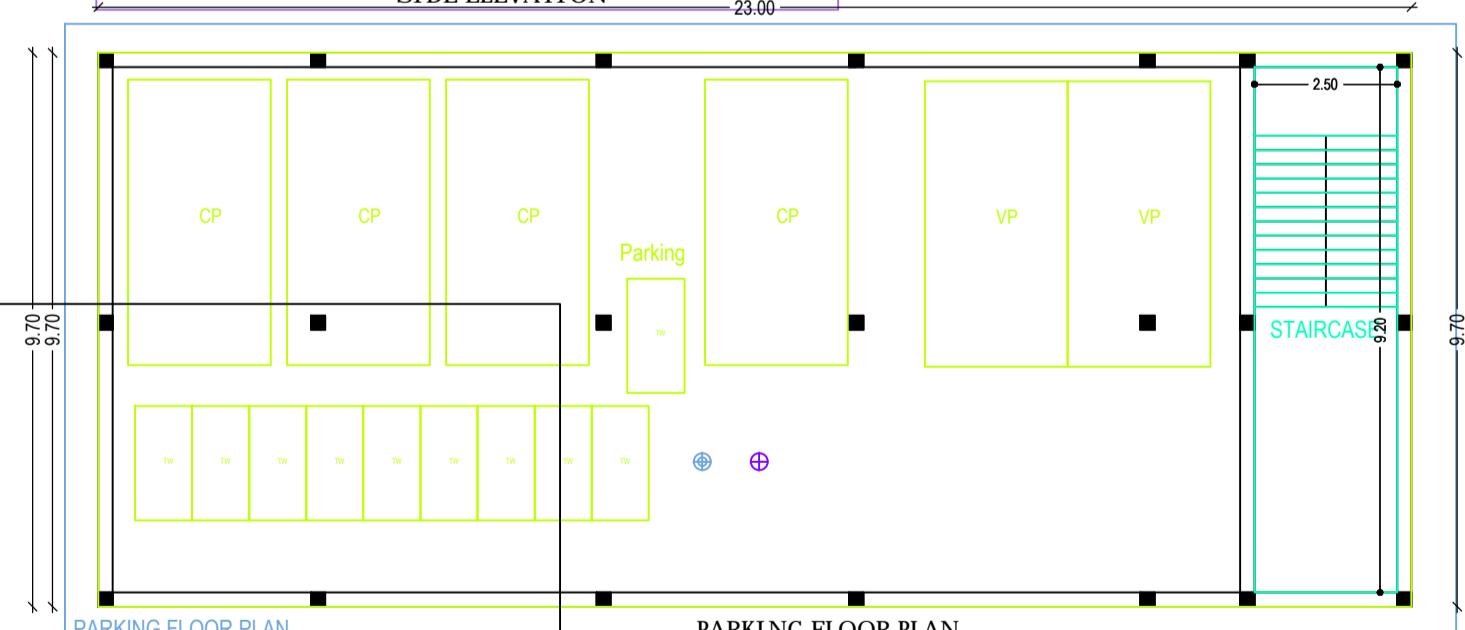
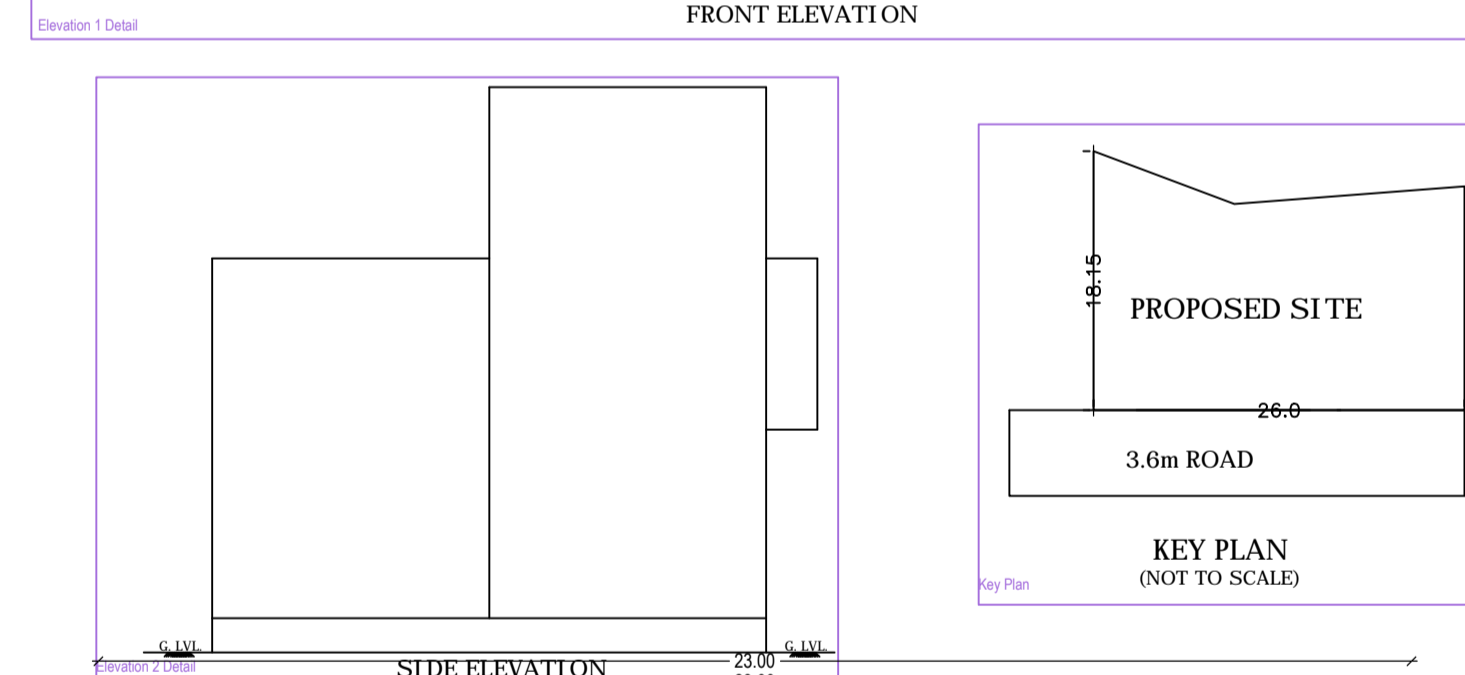
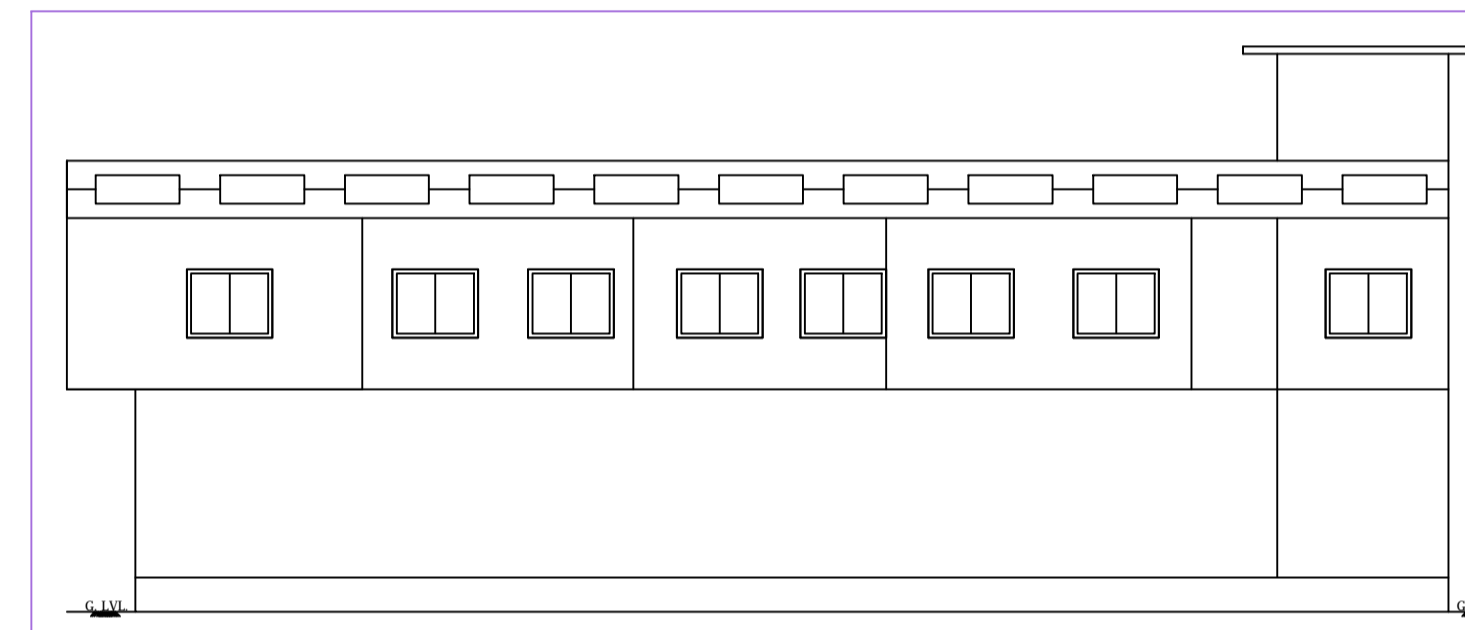


Project Title :PROPOSED RESIDENTIAL BUILDING OF TARKESHWAR PRASAD S/O MAHABIR PRASAD GUPTA , KHATA NO.- 23, PLOT NO.- 654 SITUATED AT:- UNCHRI , P.S+P.O:- GARHWA , DIST:- GARHWA(JH.)

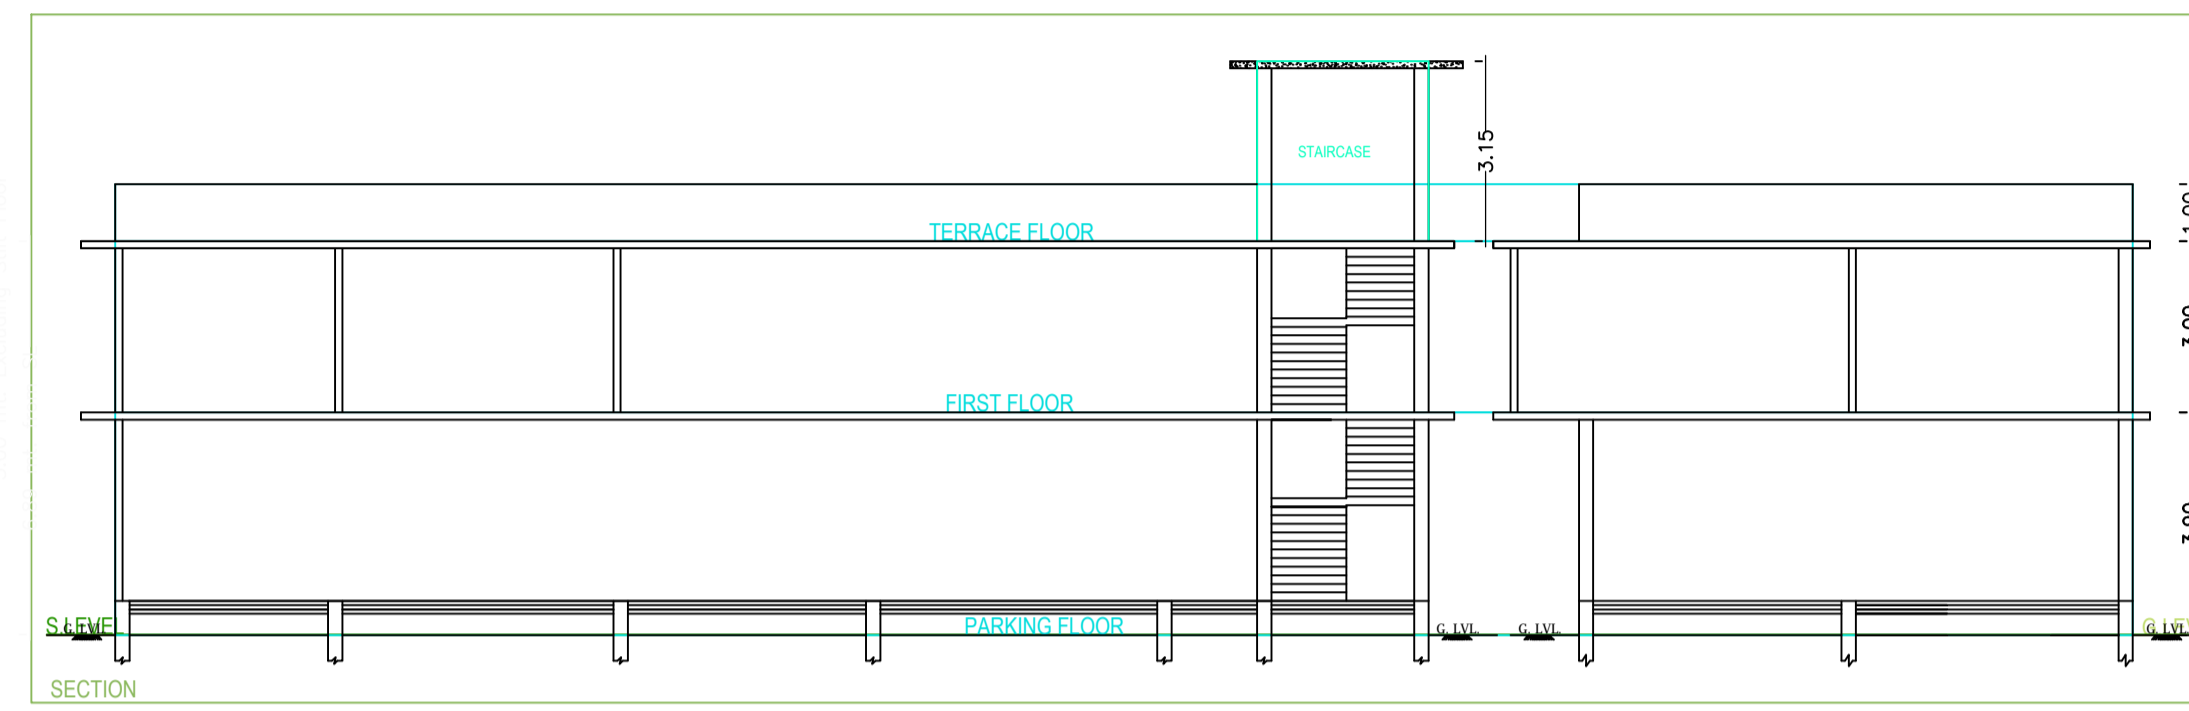

A (BUILDING)

Building A (BUILDING)

PRODUCED BY AN AUTODESK EDUCATIONAL PRODUCT

PRODUCED BY AN AUTODESK EDUCATIONAL PRODUCT