
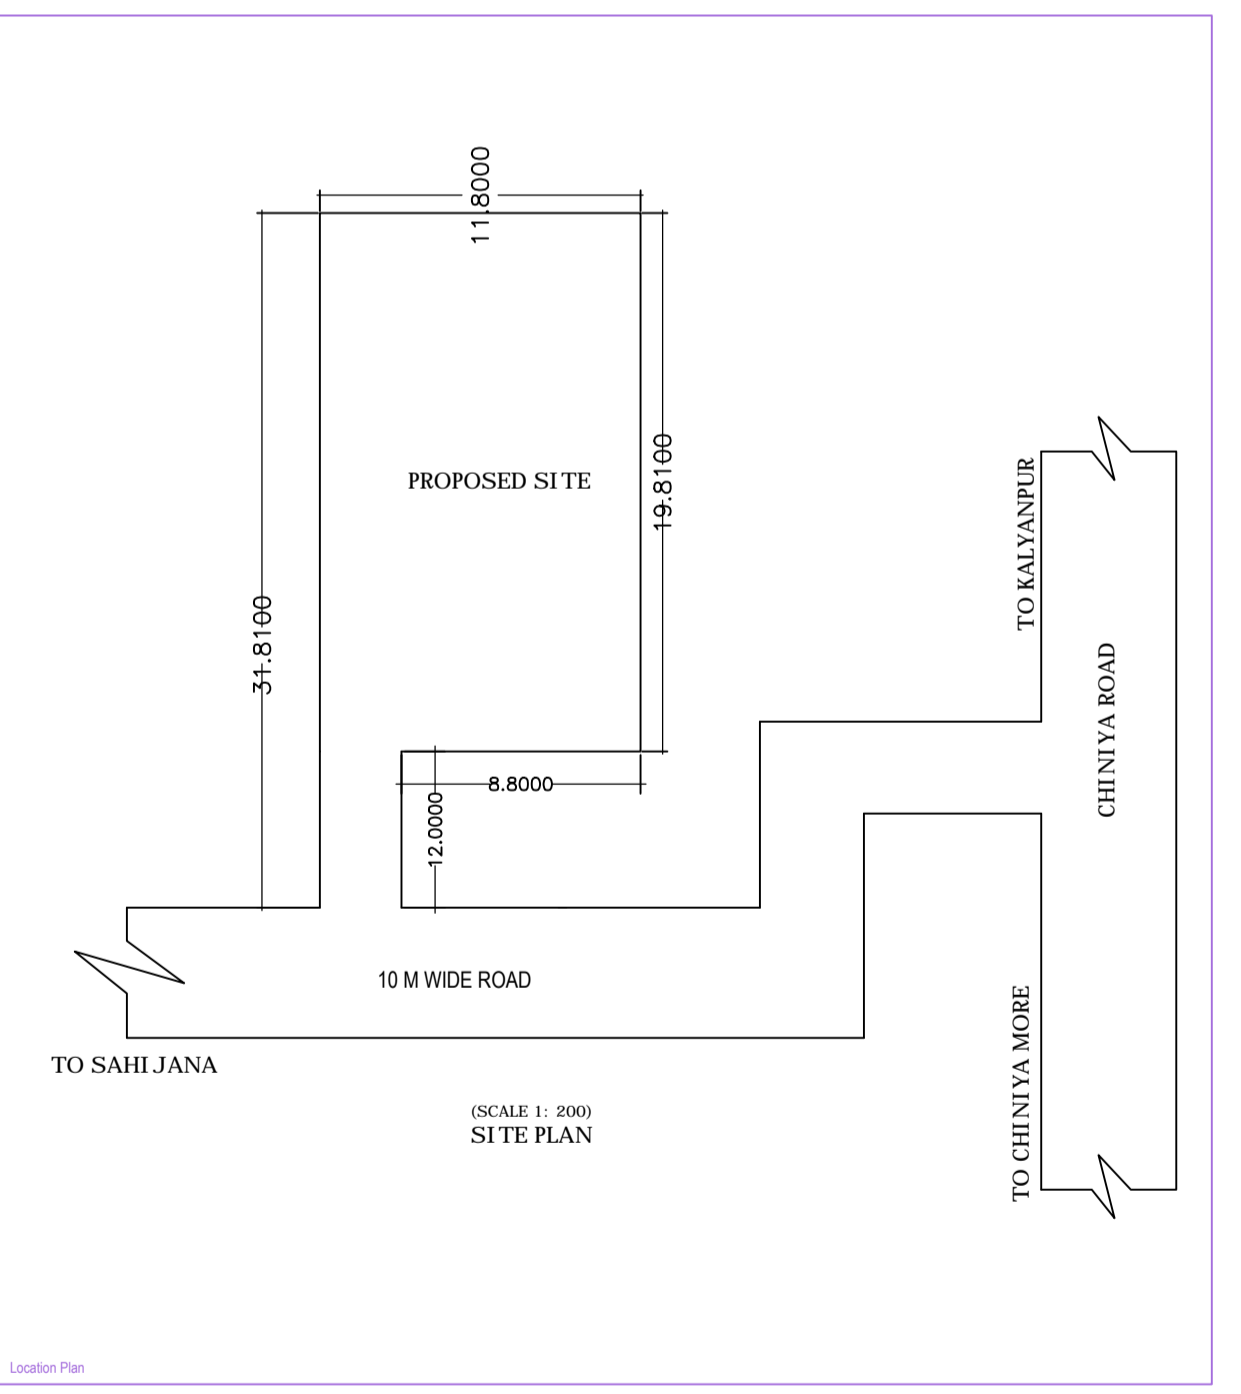
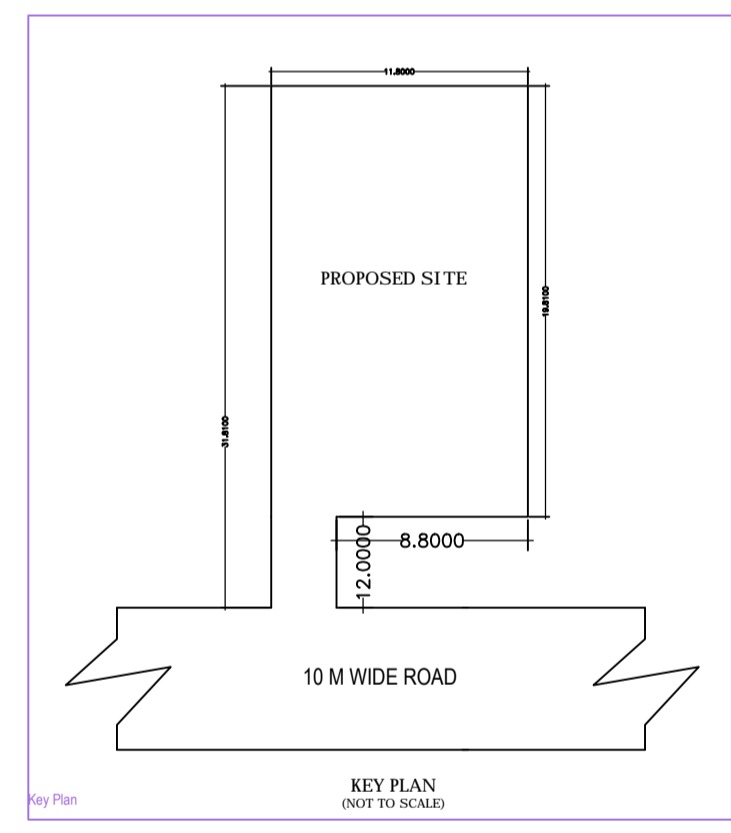
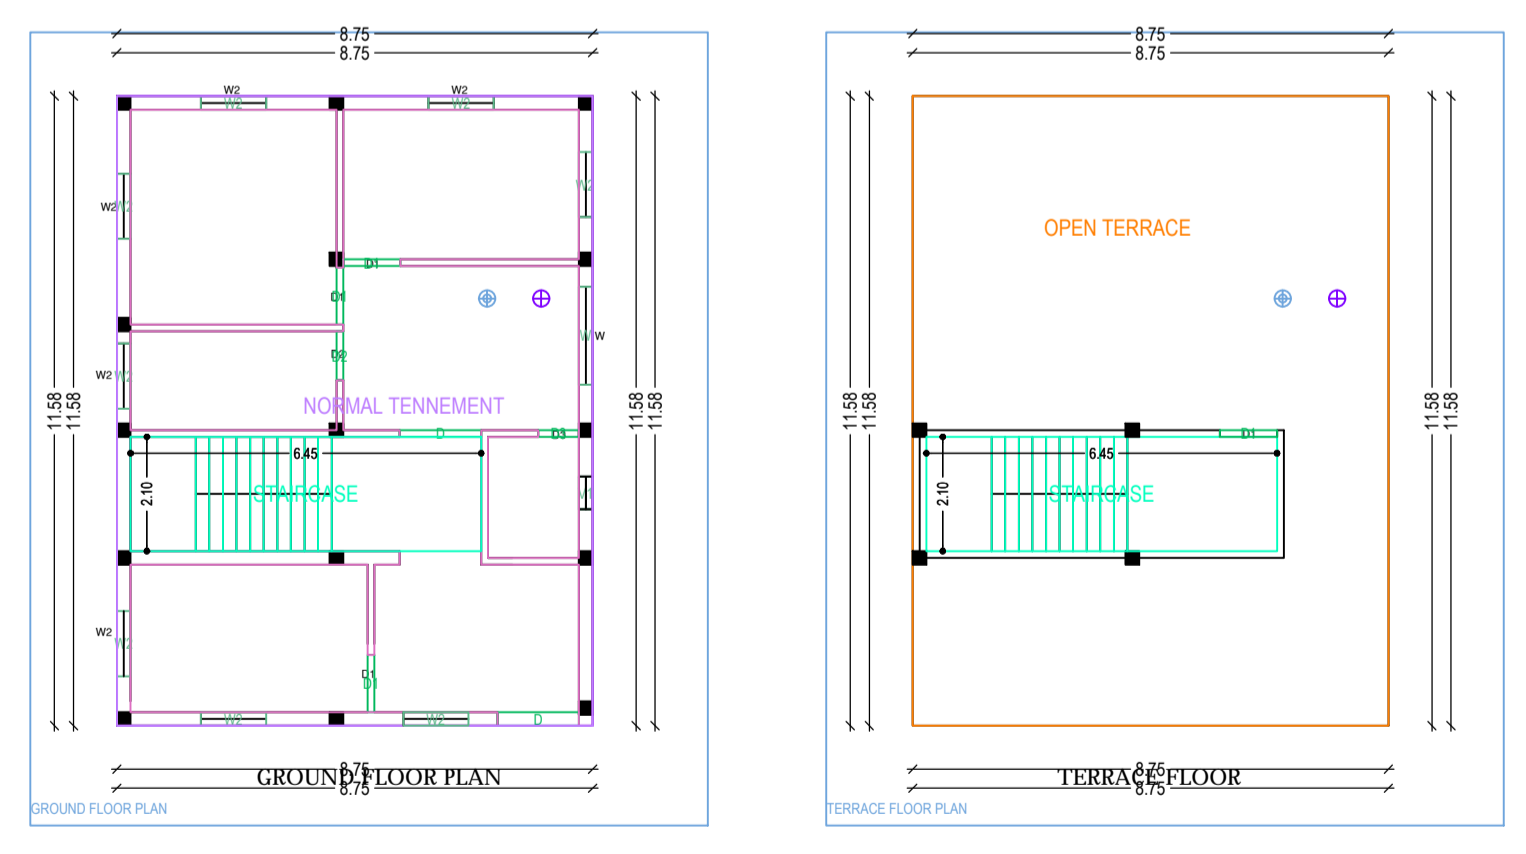
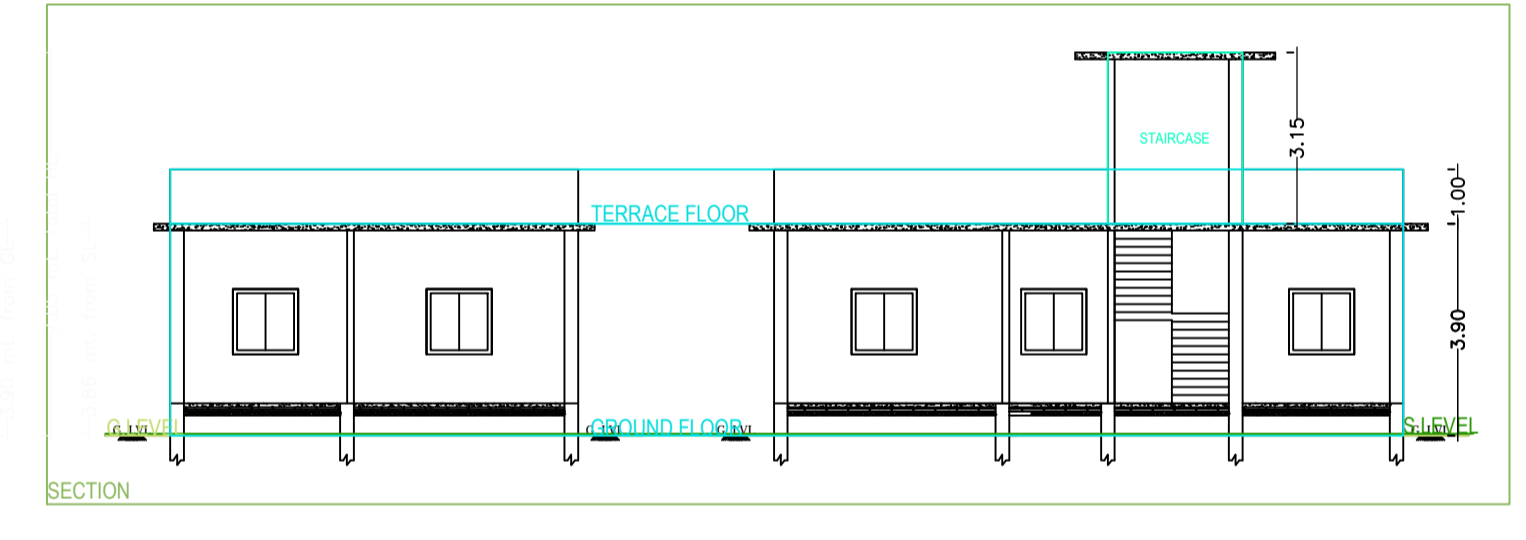
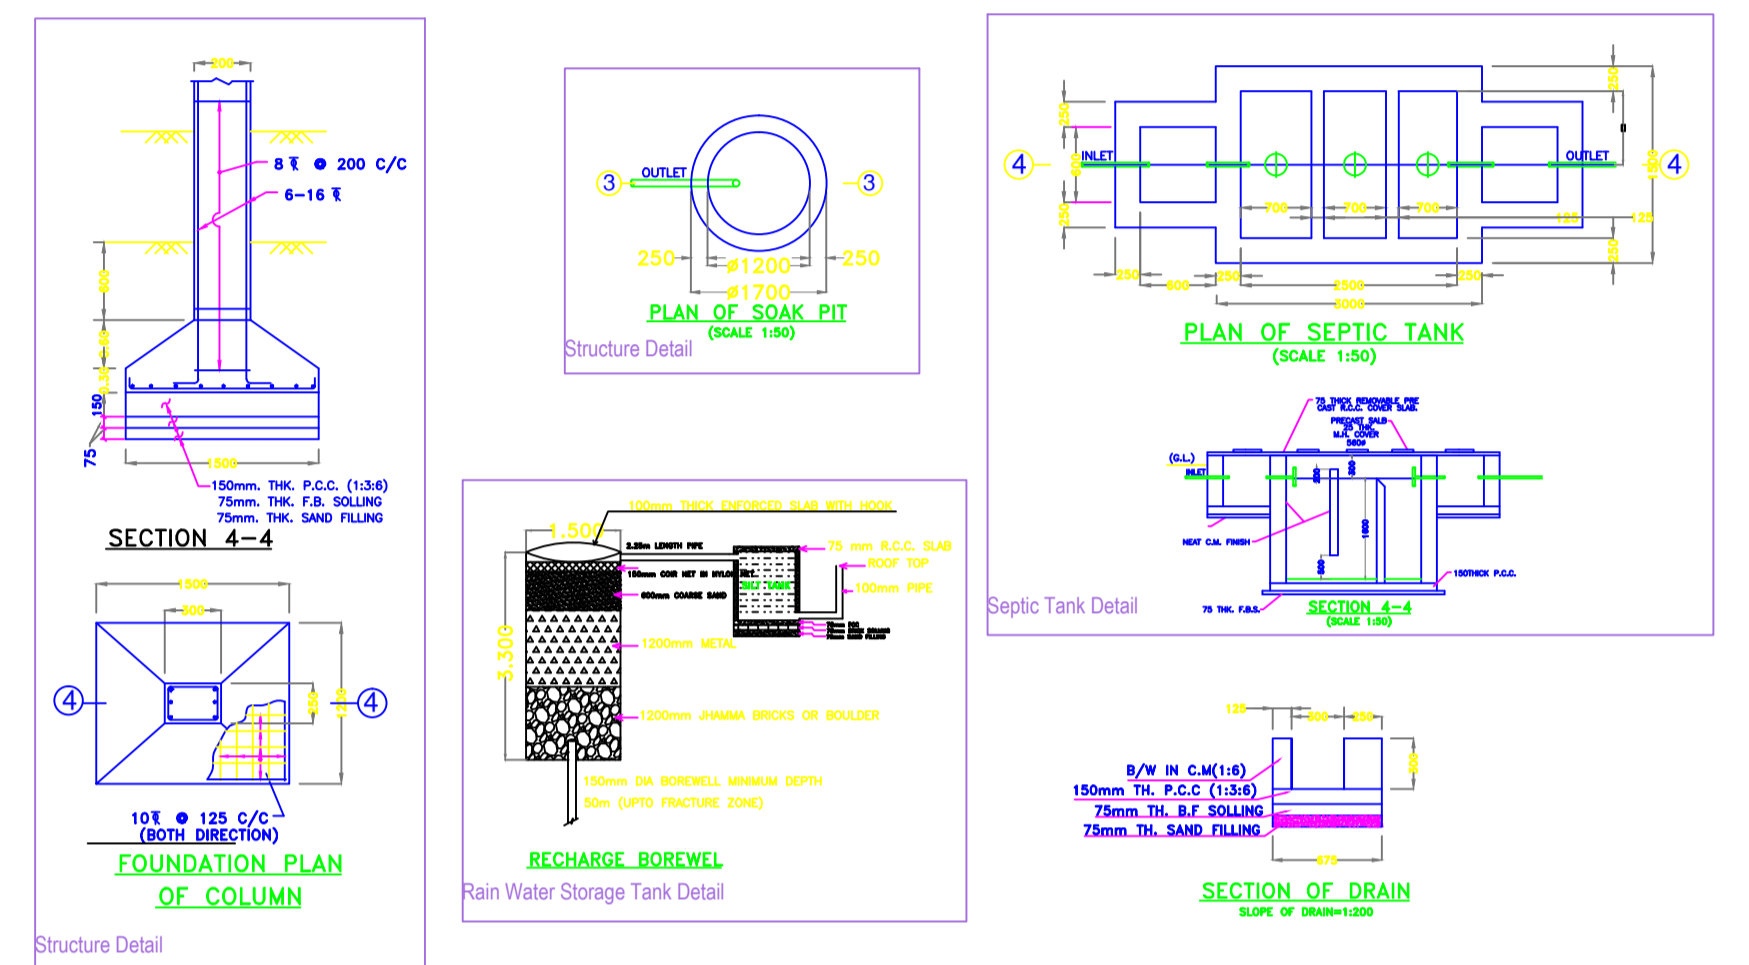
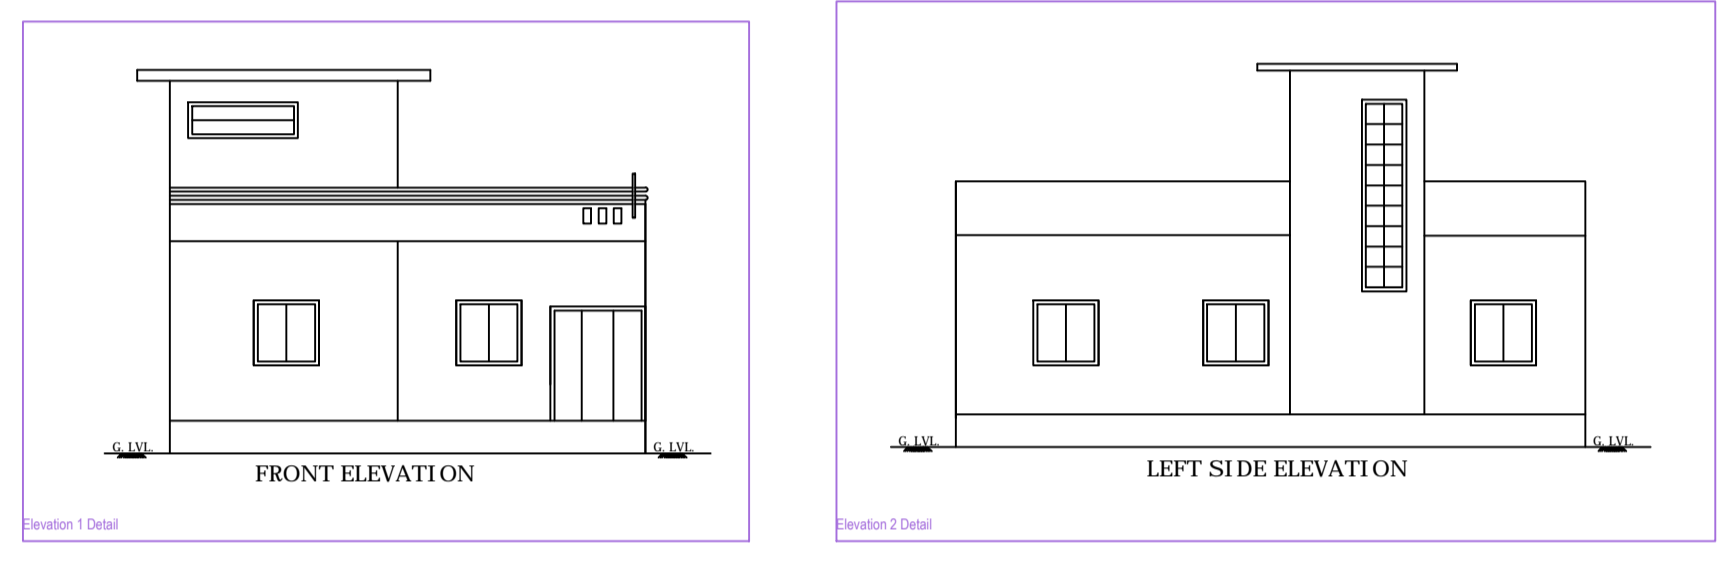


Project Title :PROPSD GROUND FLOOR RESIDENTIAL BUILDING OF SMT SUNITA KUMARI SINGH W/O SATYENDRA NARAYAN RAI SITUATED AT SAHIJANA , P.S.- GARHWA

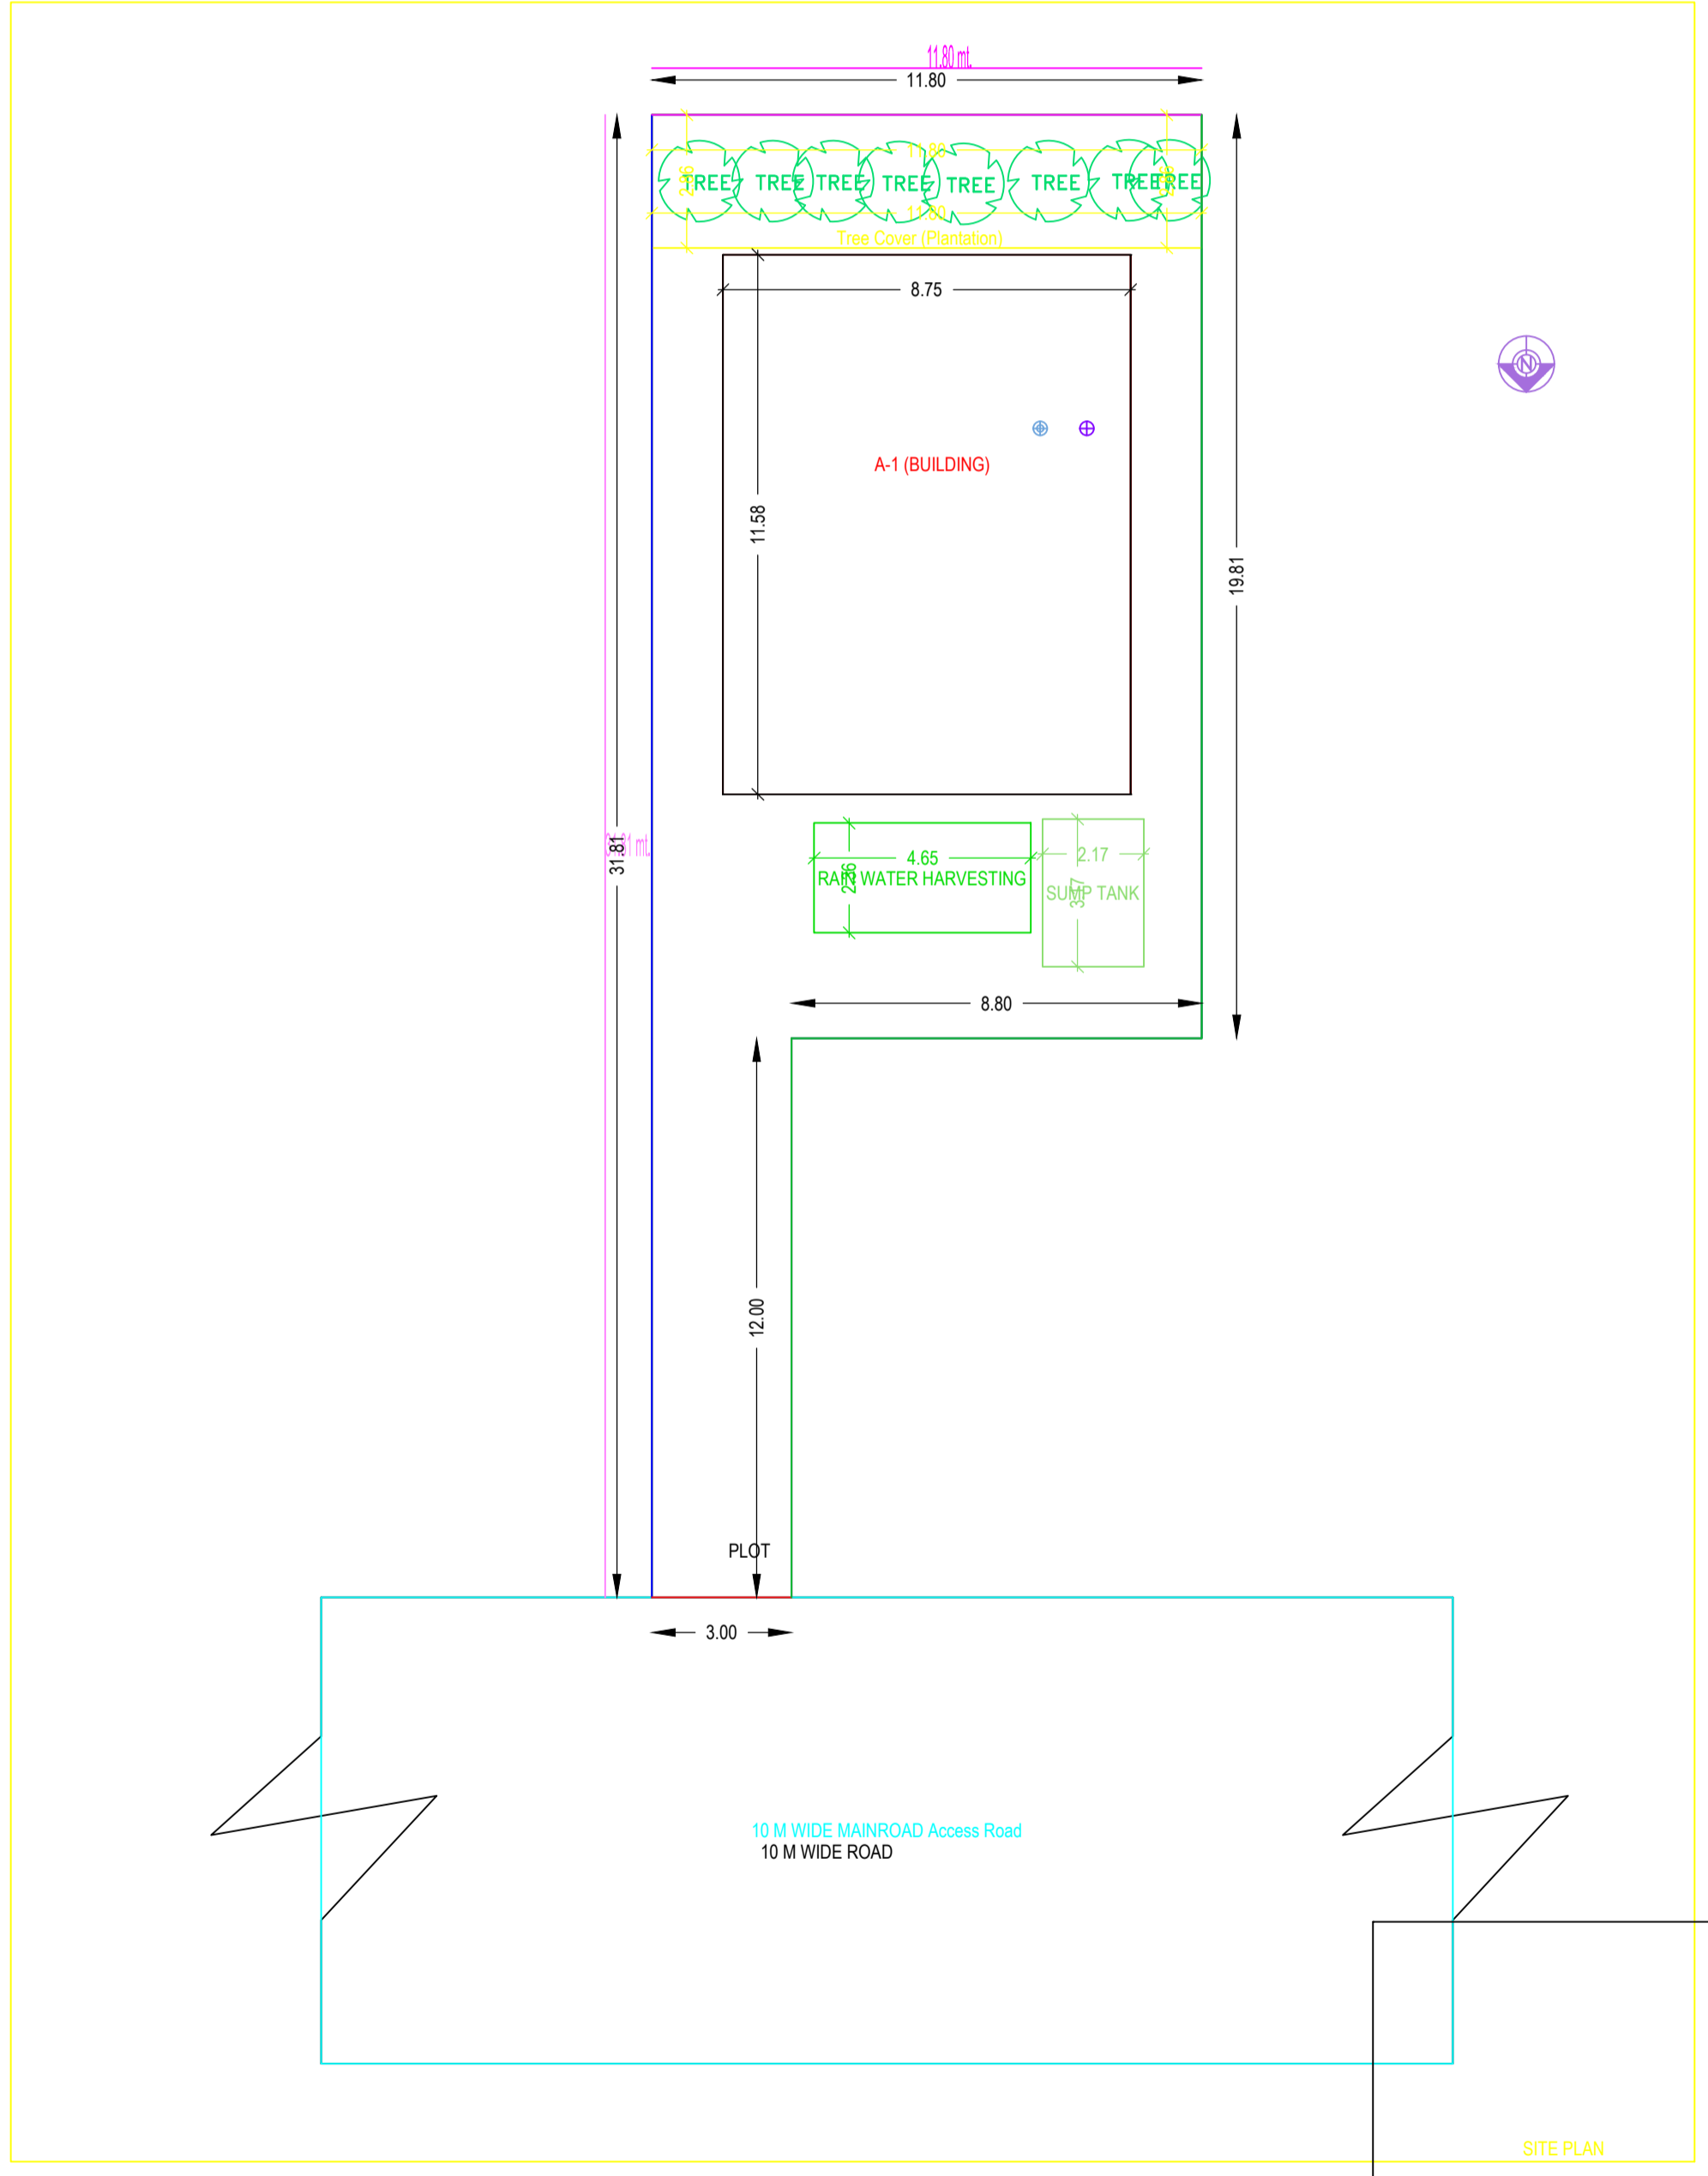

Building 'A' (BUILDING)

Floor Name	Total Built Up Area (Sq.mt)	Proposed FAR Area (Sq.mt)	Total FAR Area (Sq.mt)	Tent (No.)