
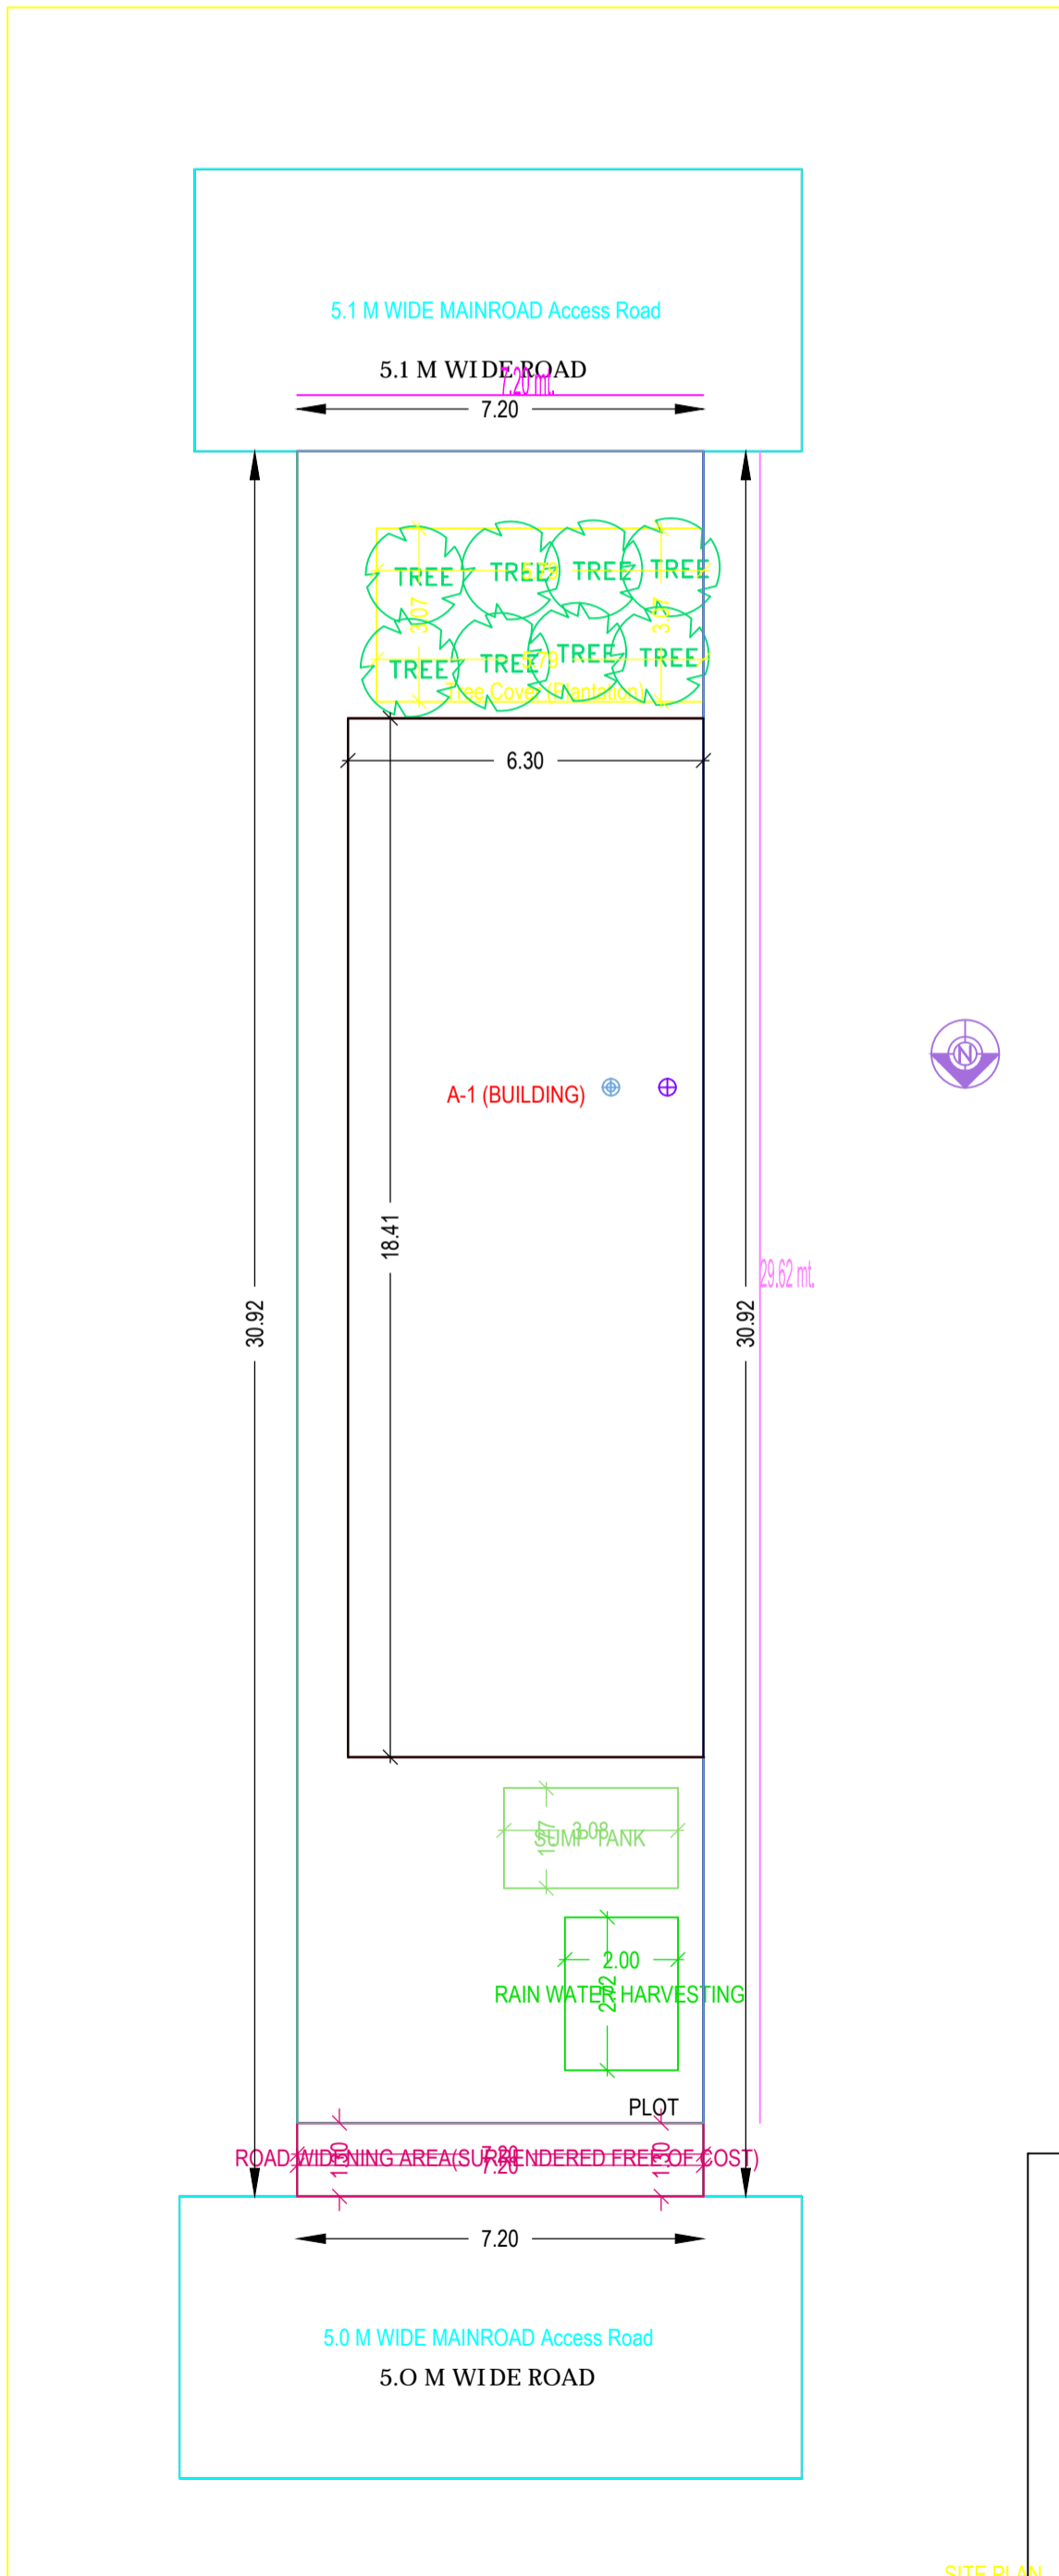
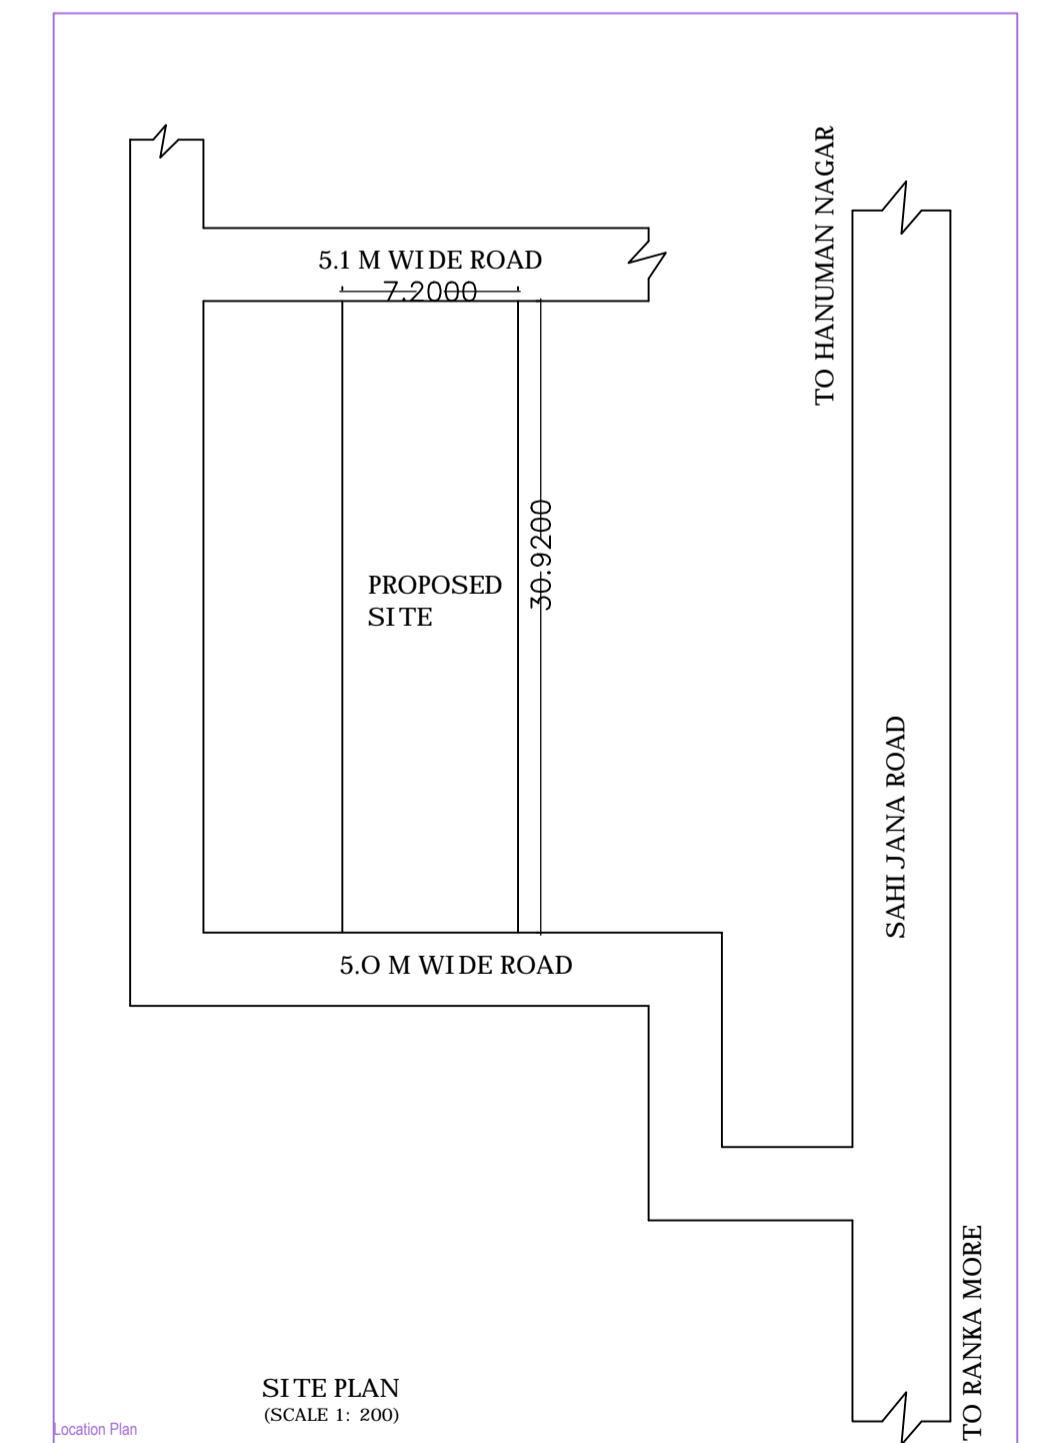
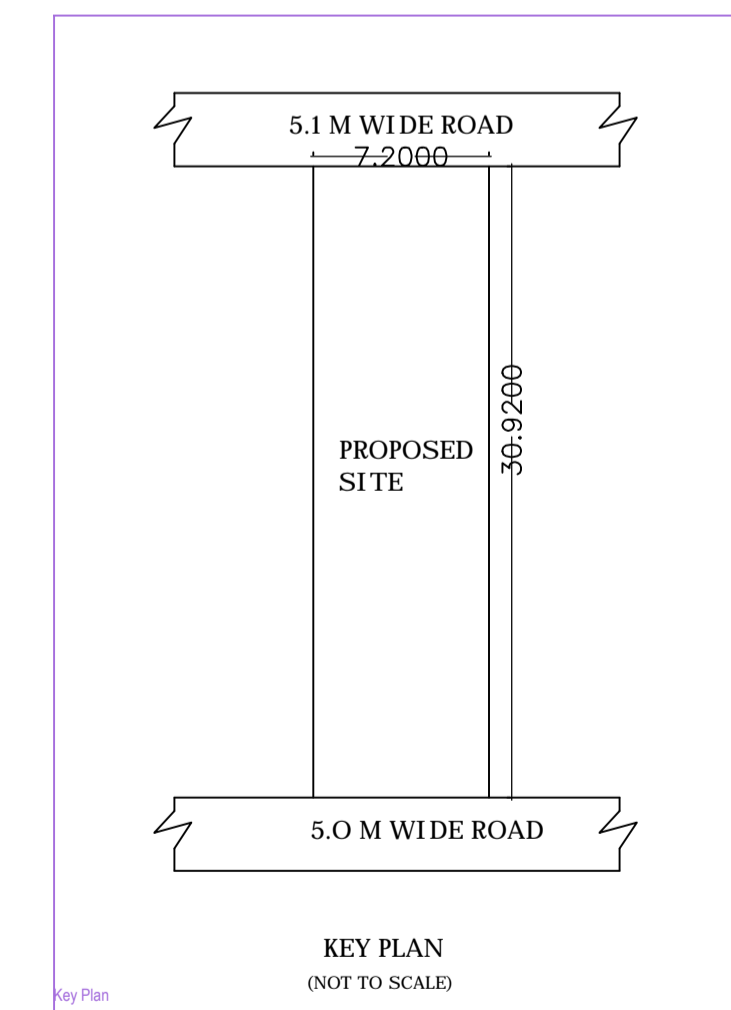
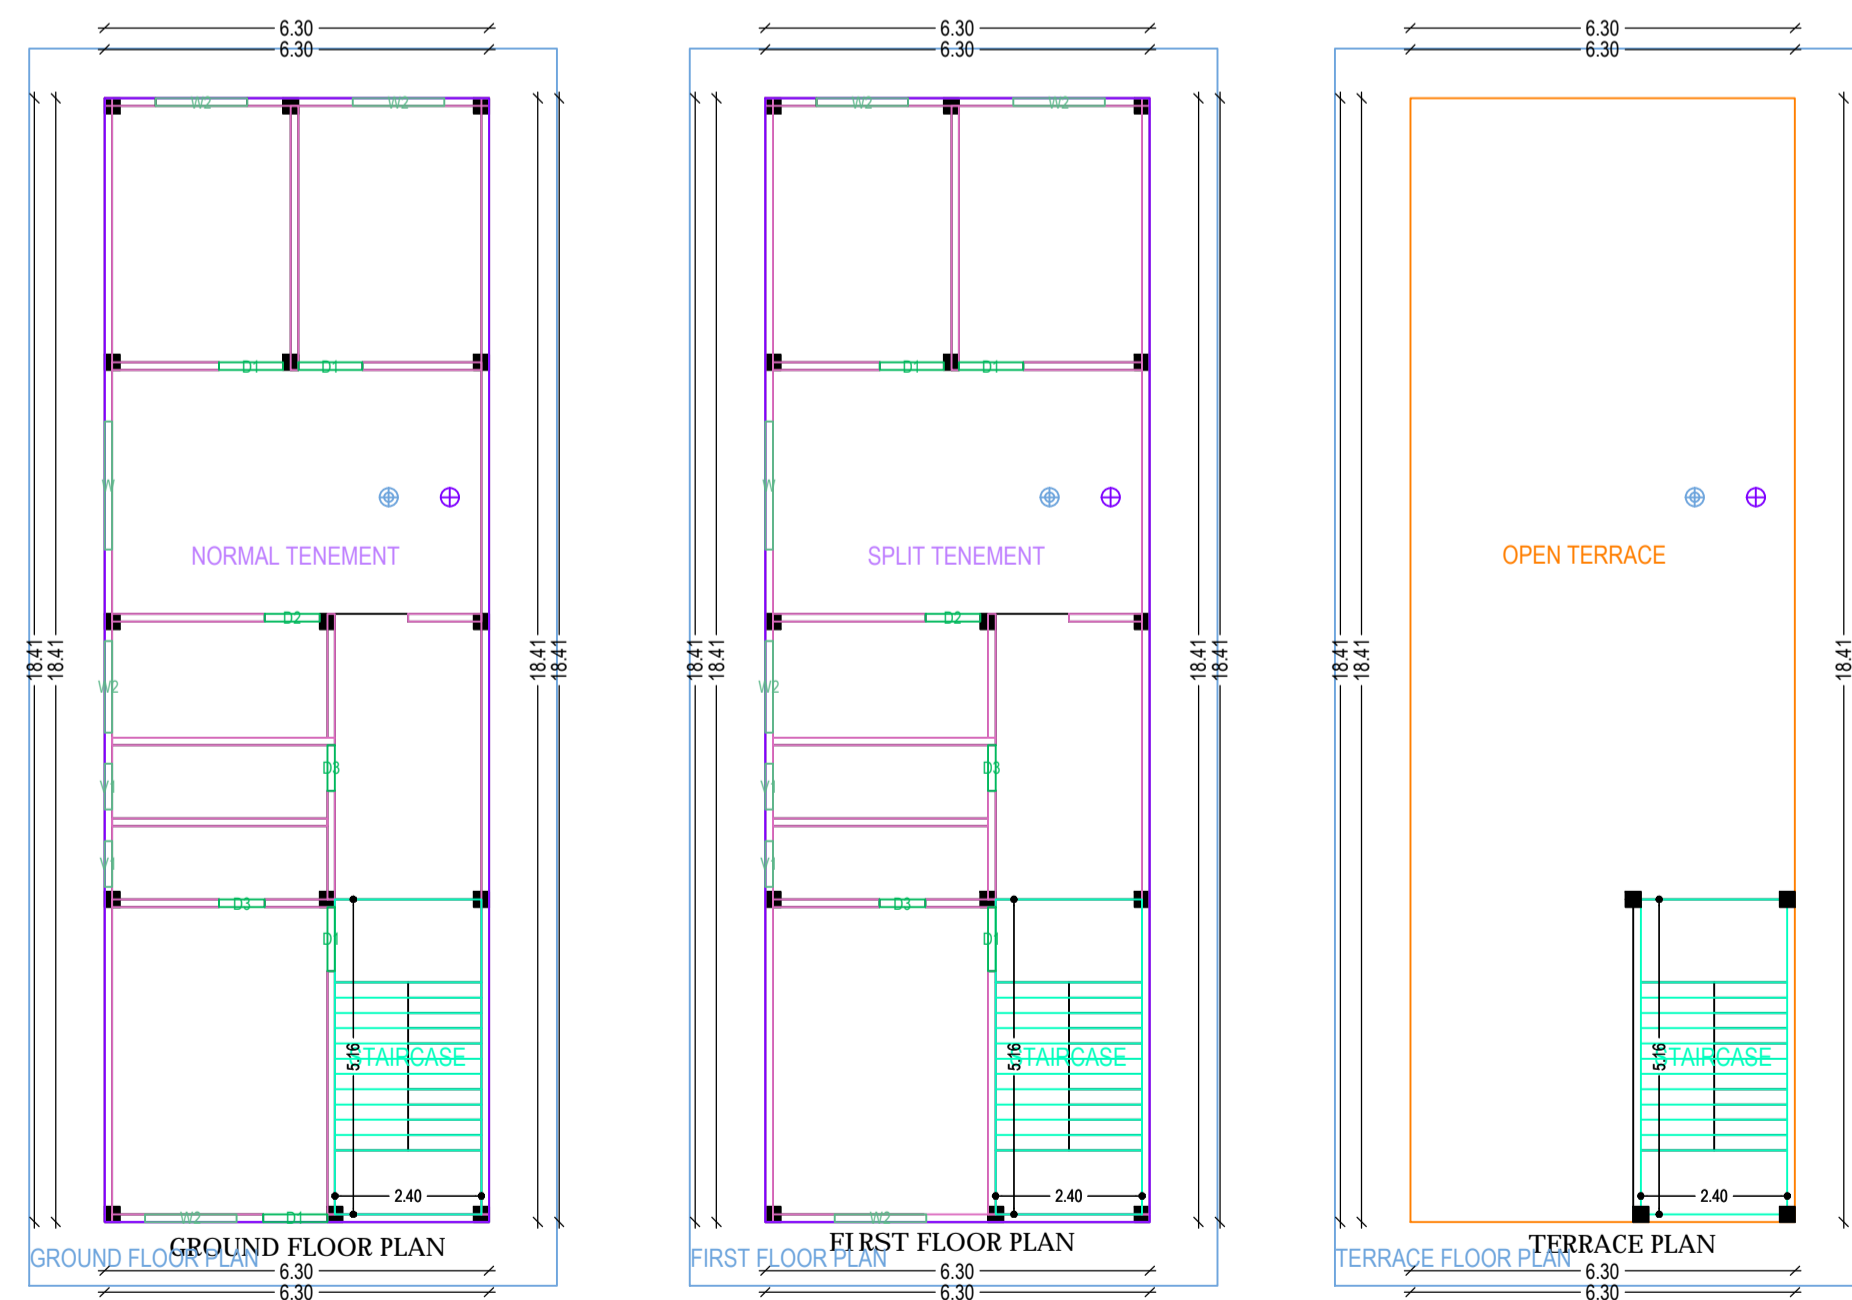
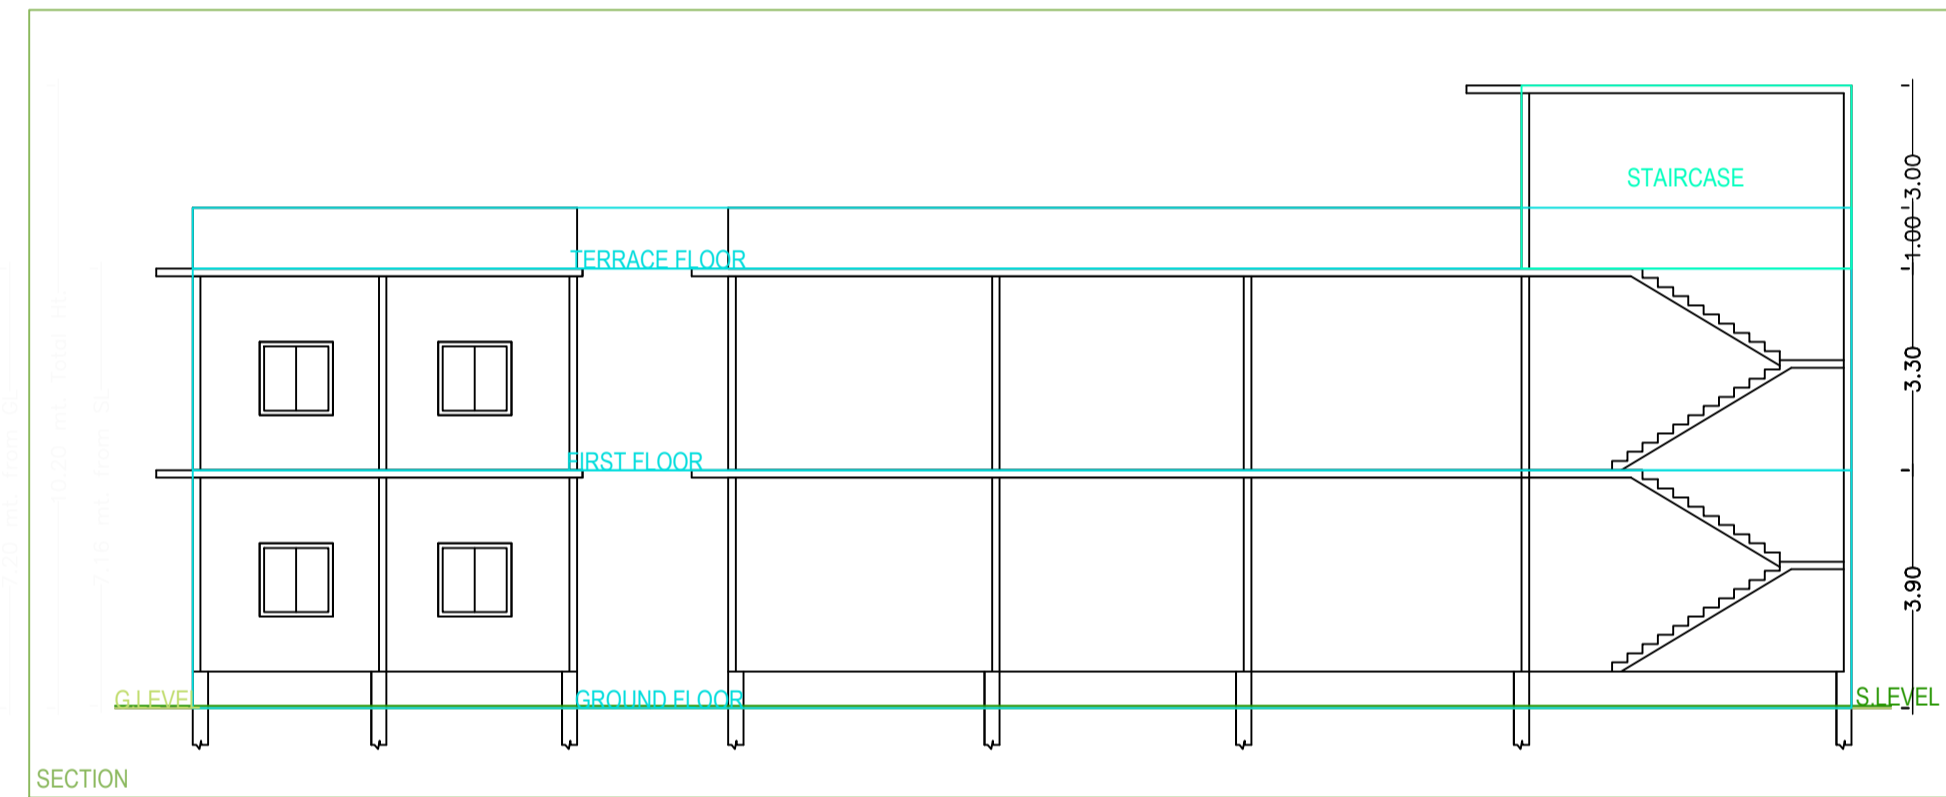
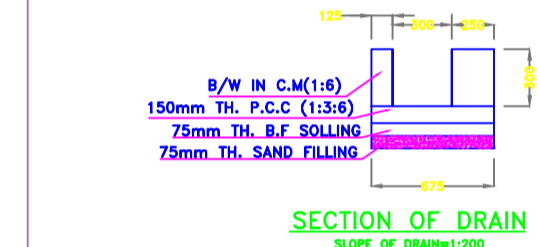
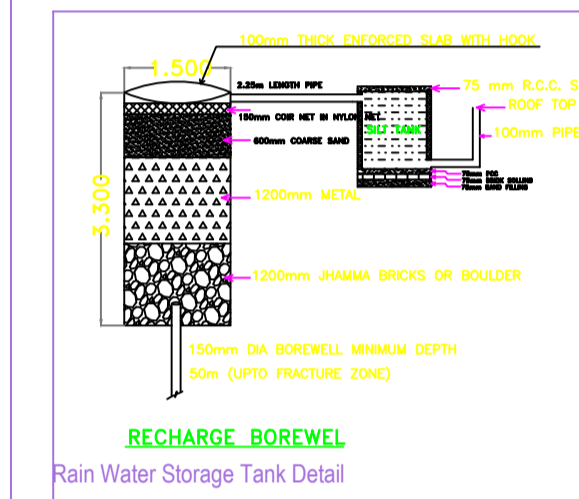
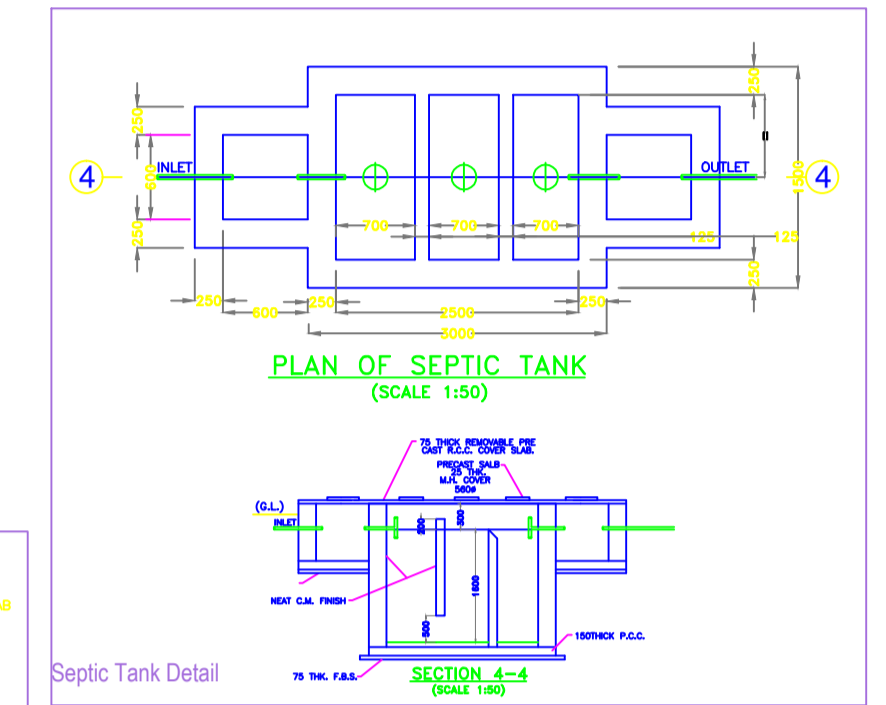
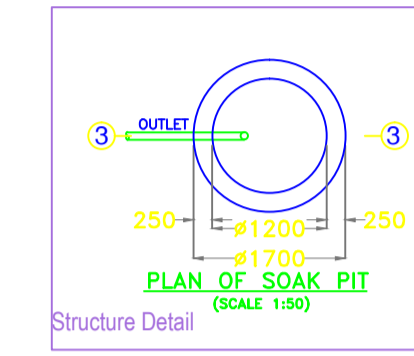
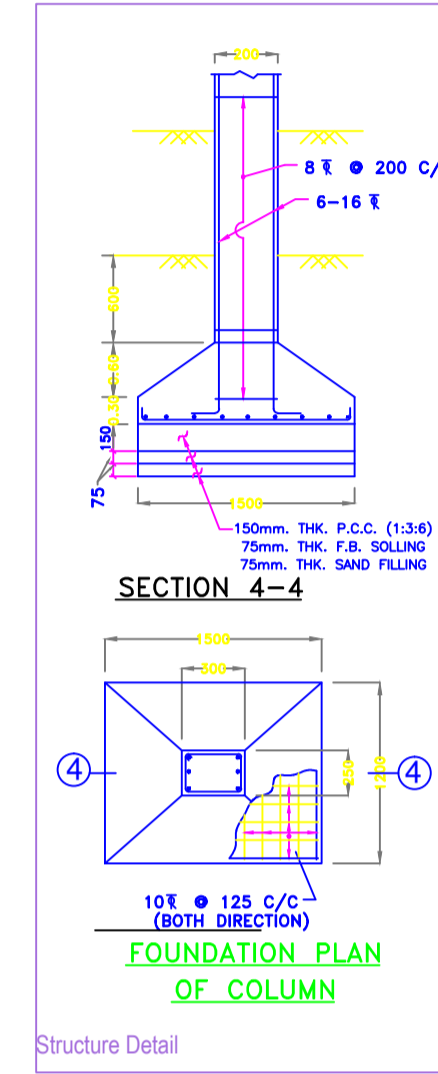
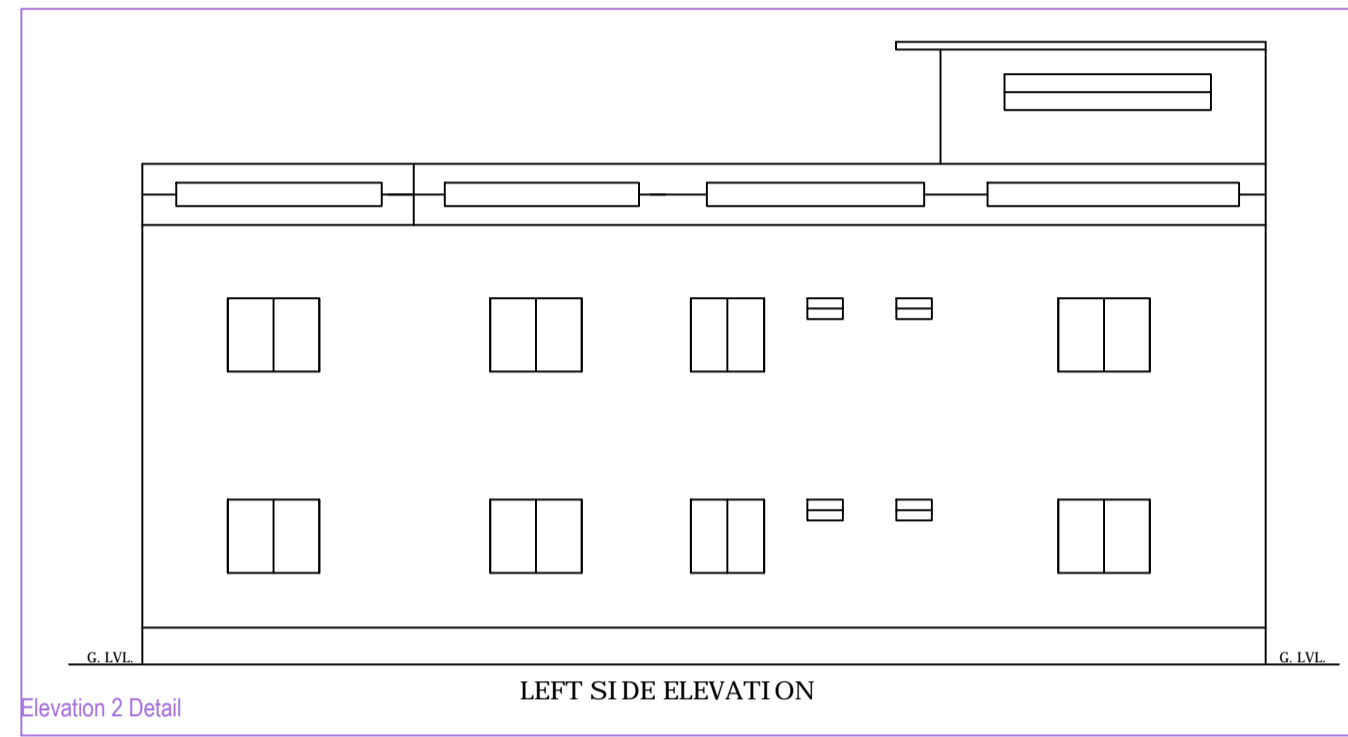


Project Title -PROPOSED RESIDENTIAL BUILDING OF SMT ANITA DEVI W/O SHRI MANOJ KUMAR DHAR DUBEY, KHATA NO.- 46,56 PLOT NO.- 337,338 SITUATED AT TANDWA, P.S:- GARHWA, DISTT:- GARHWA,(JHARKHAND)

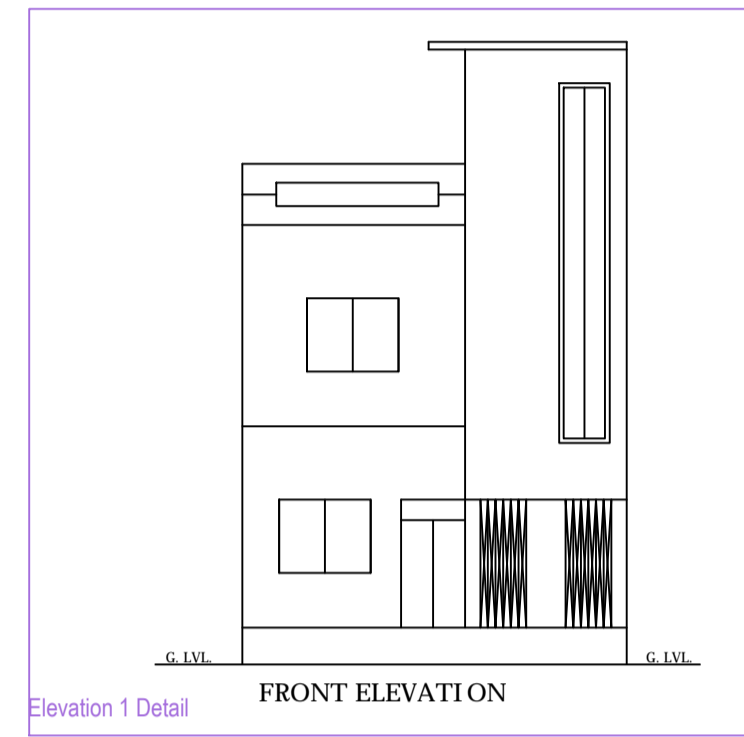

A (BUILDING)

Building :A (BUILDING)

Floor Name	Total Built Up Area (Sq.mt)	Proposed FAR Area (Sq.mt)	Total FAR Area (Sq.mt)	Terrt (No.)