
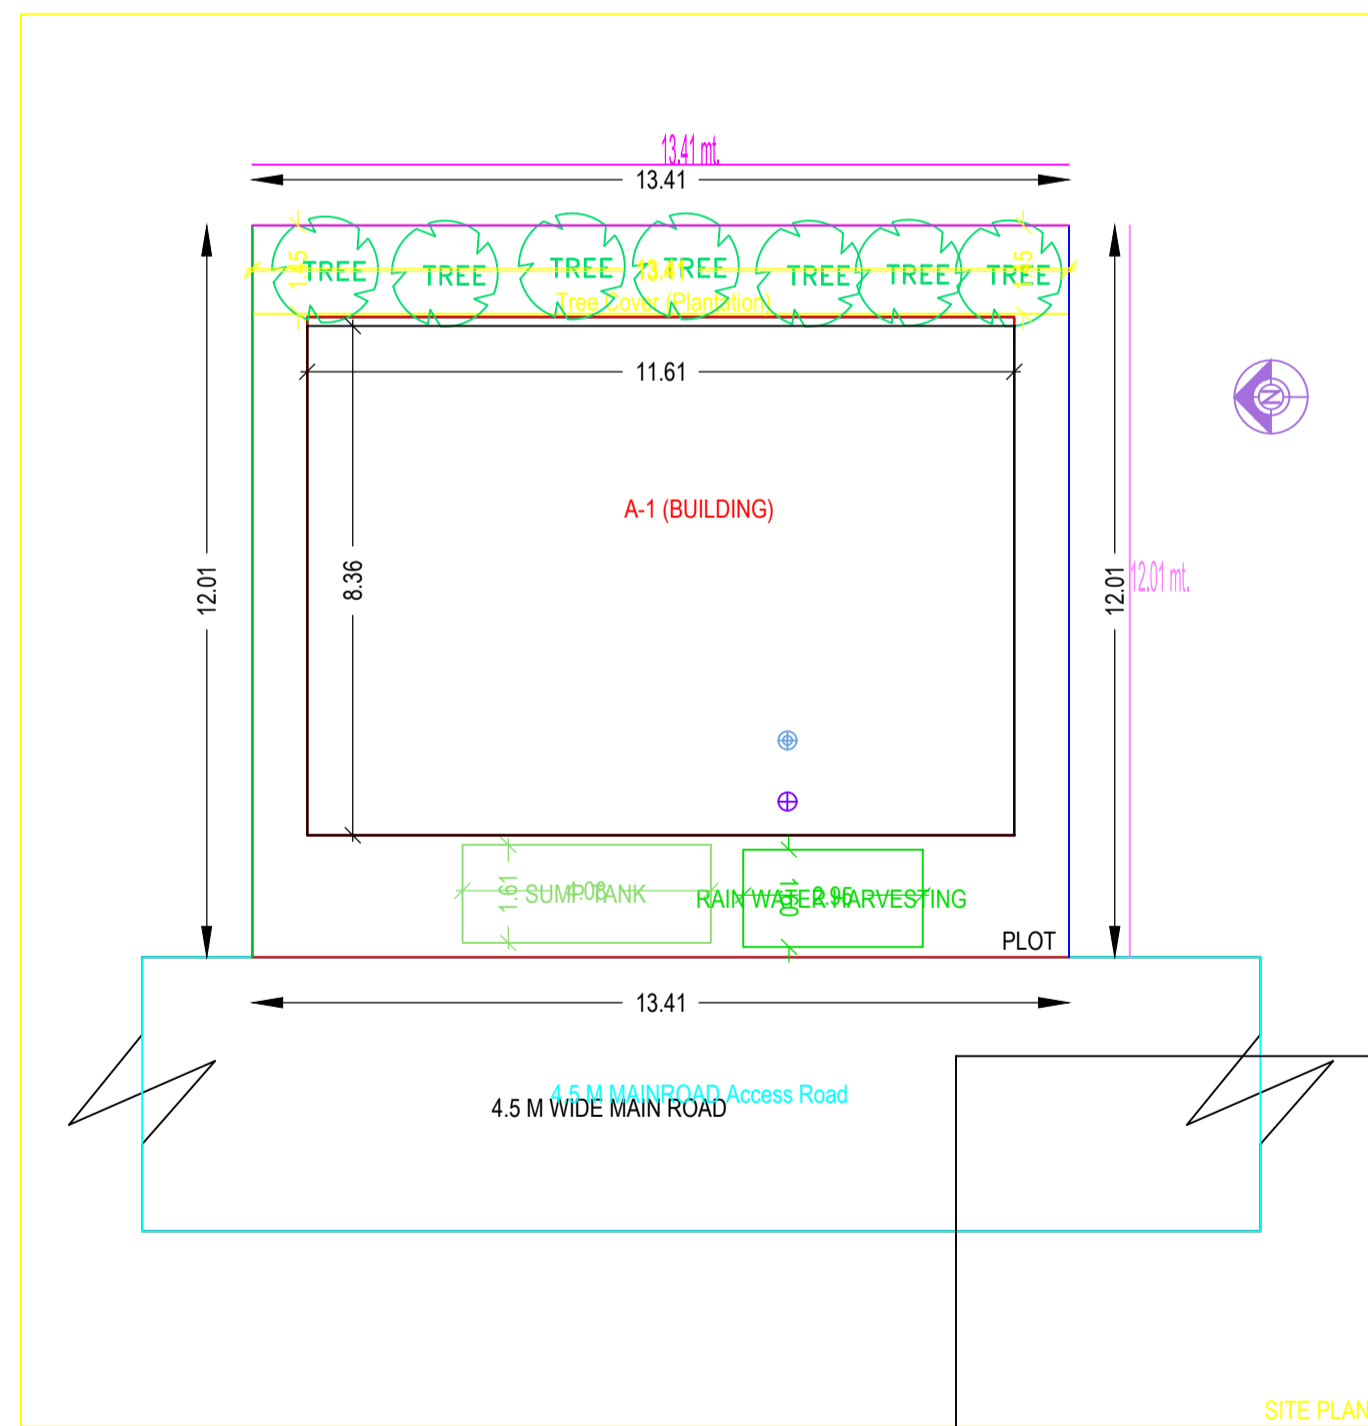
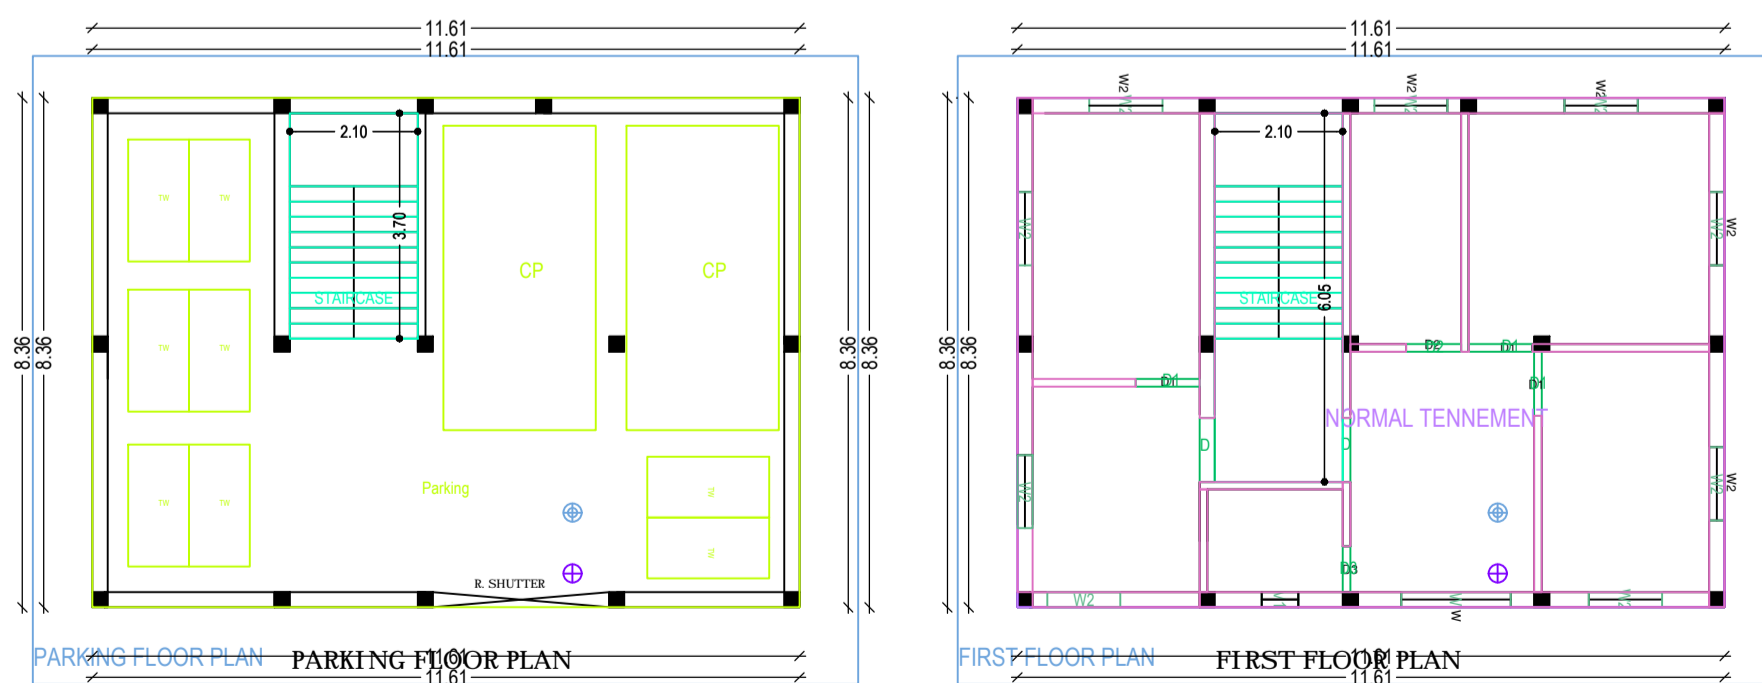
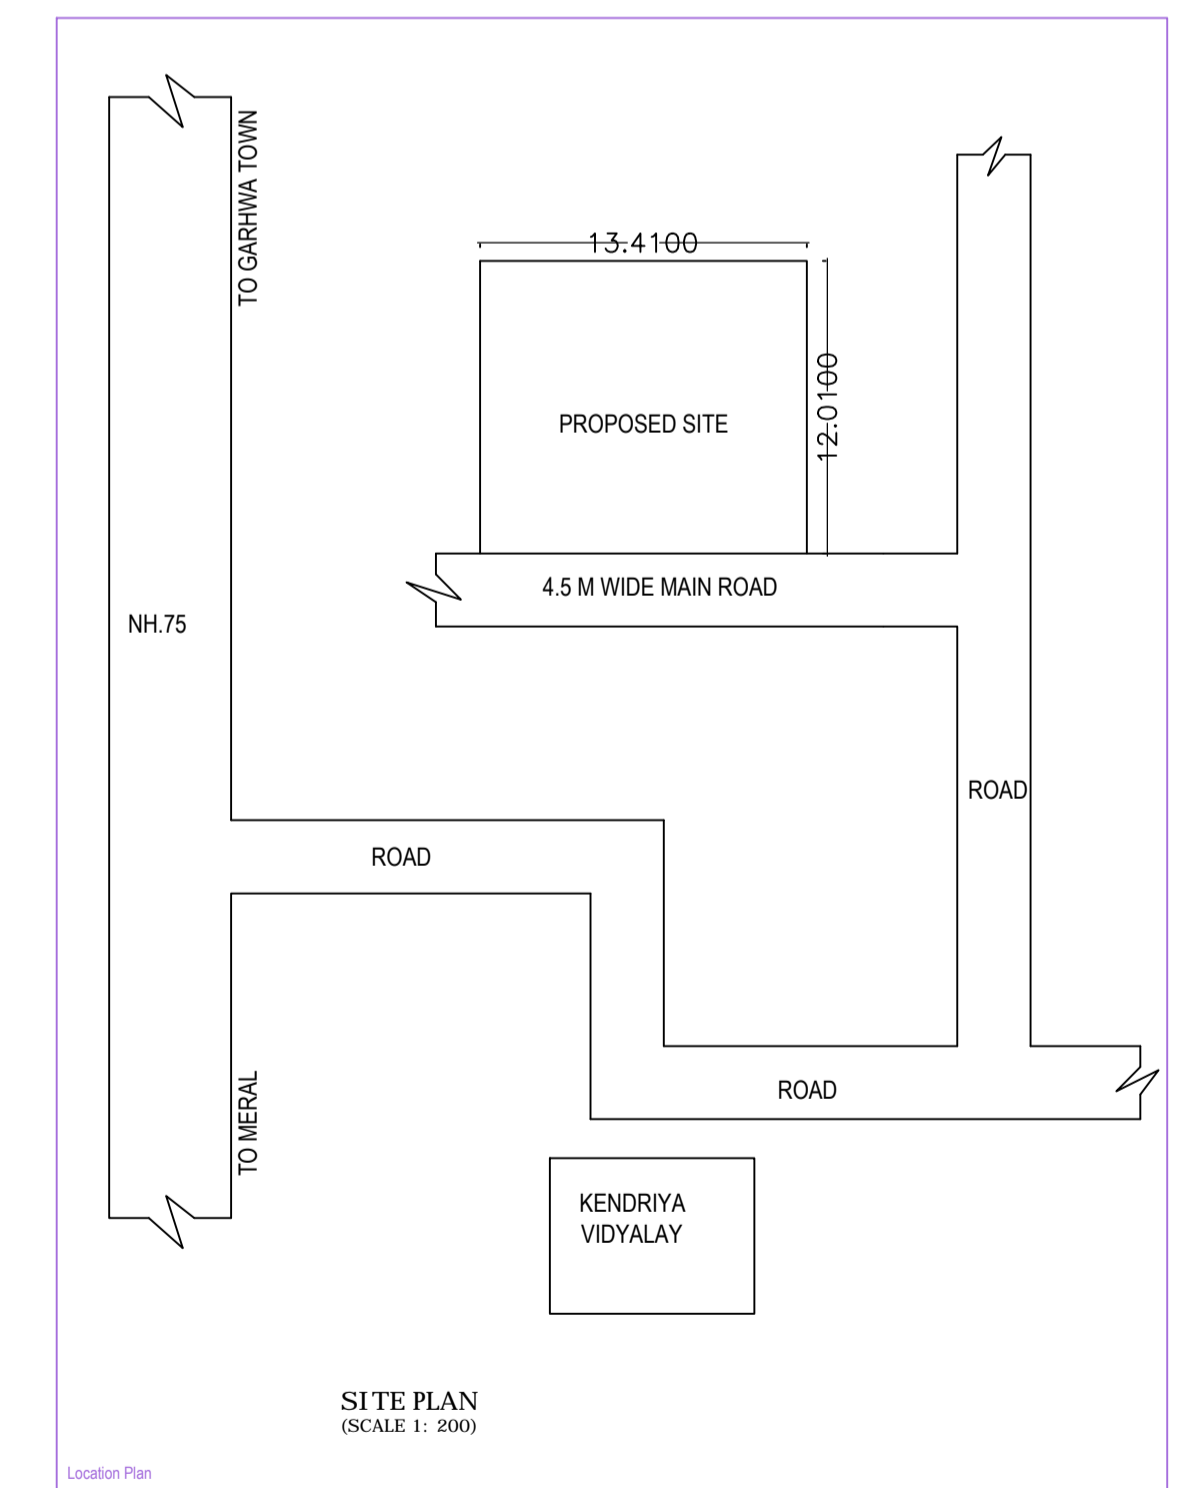
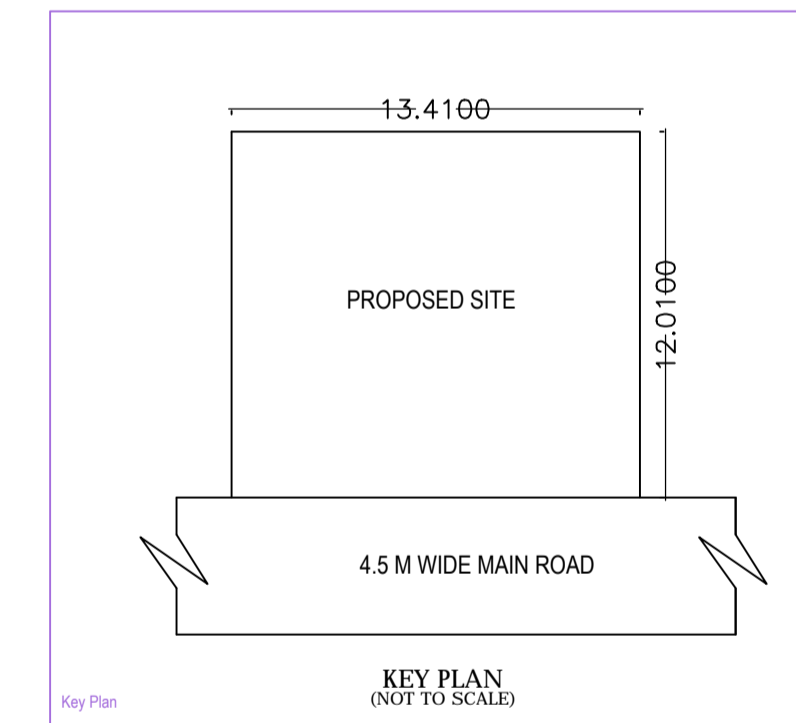
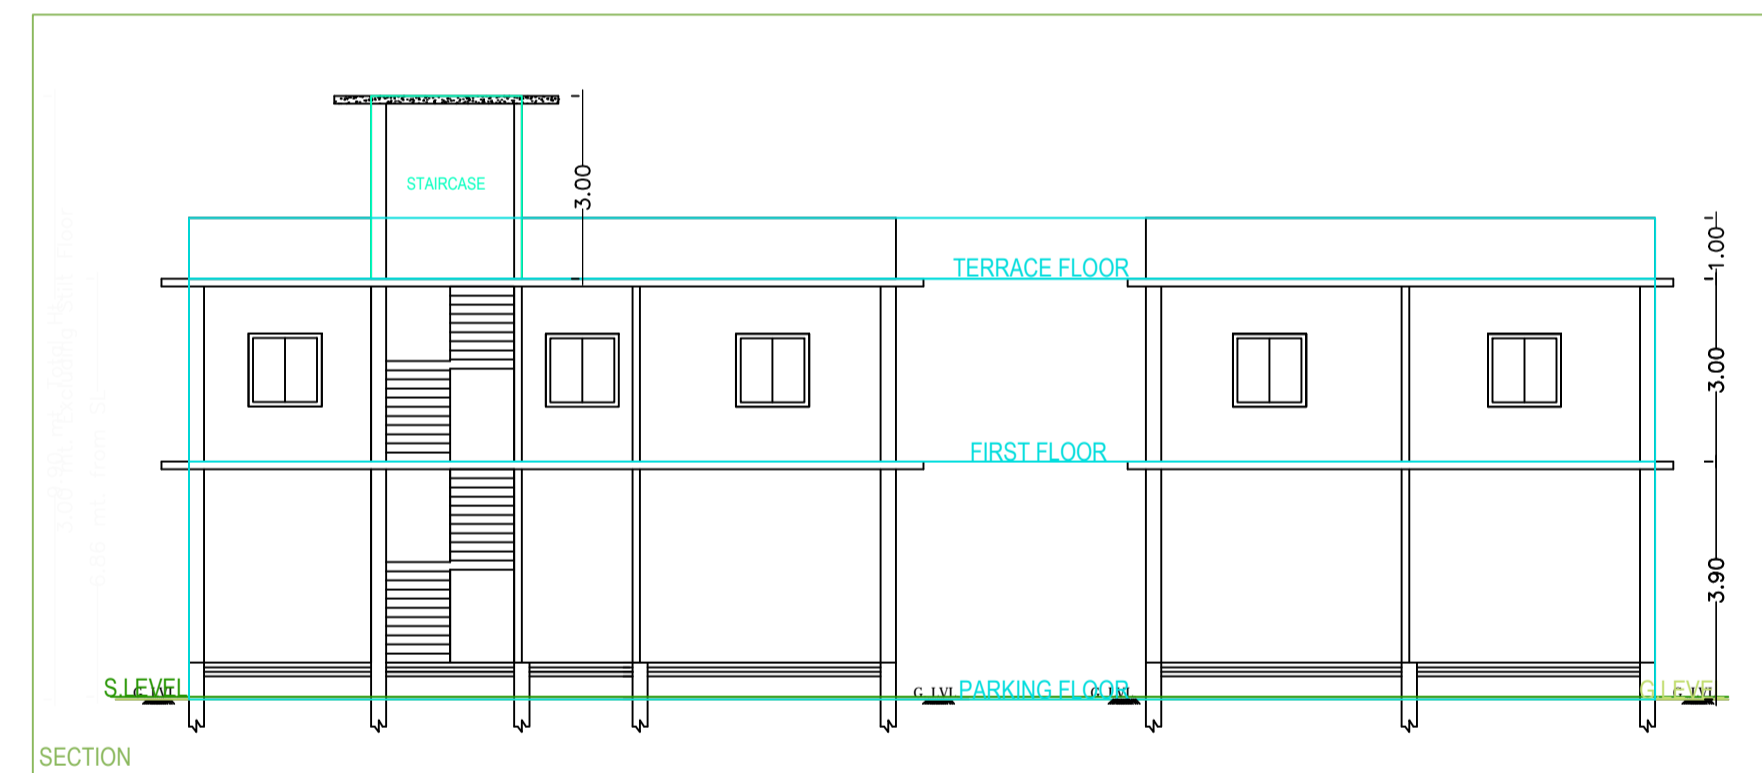
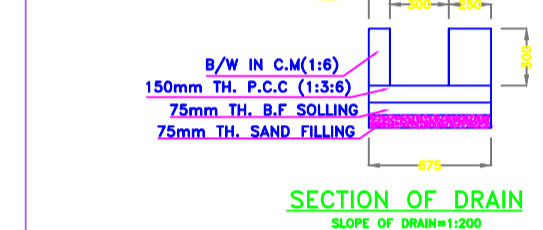
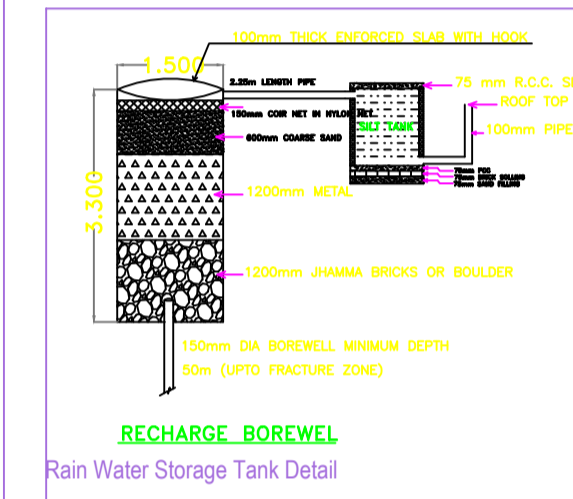
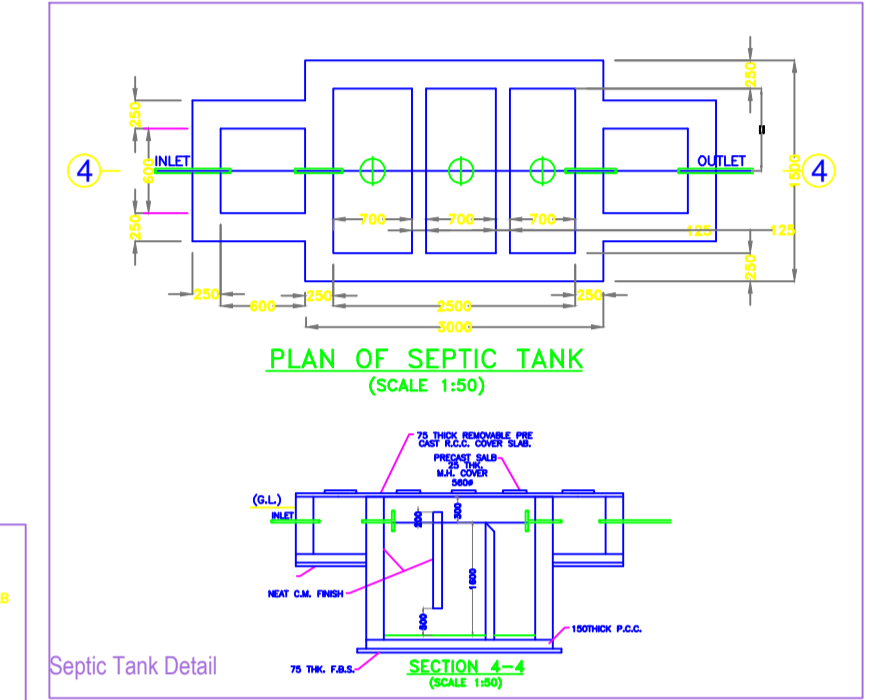
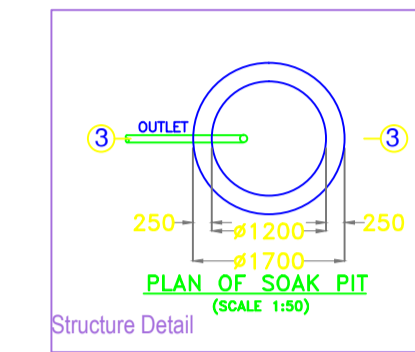
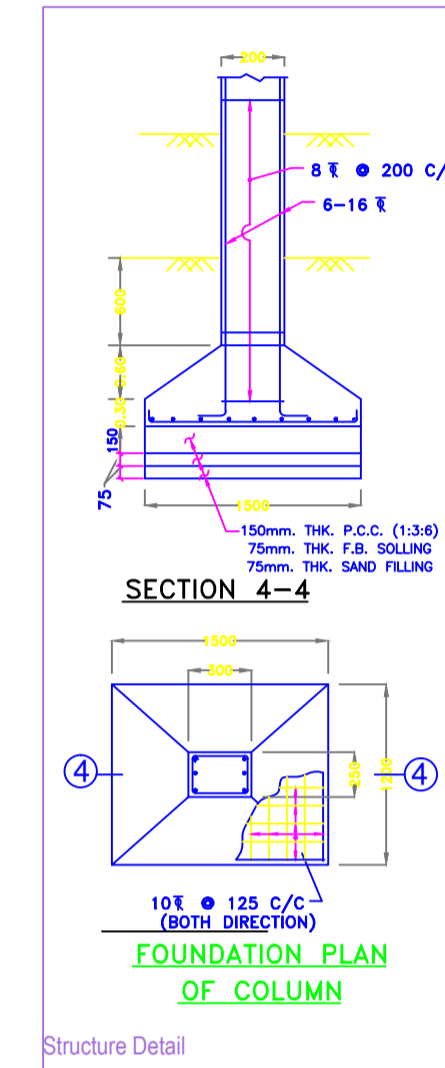
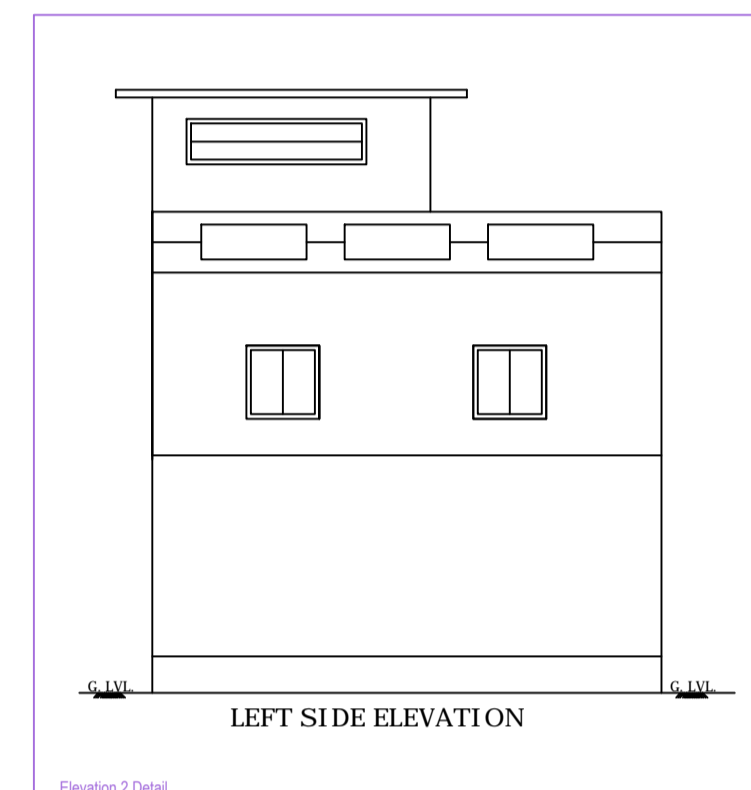


Project Title :-PROPOSED RESIDENTIAL BUILDING OF SHRI RAKESH KUMAR TIWARI /S/O SHYAM KISHOR TIWARI & SMT SONAM TIWARI W/O RAKESH KUMAR TIWARI KHATA NO :- 13 PLOT NO :- 76/264 SITUATED AT :-PIPR KALA , PO+P.S :- GARHWA

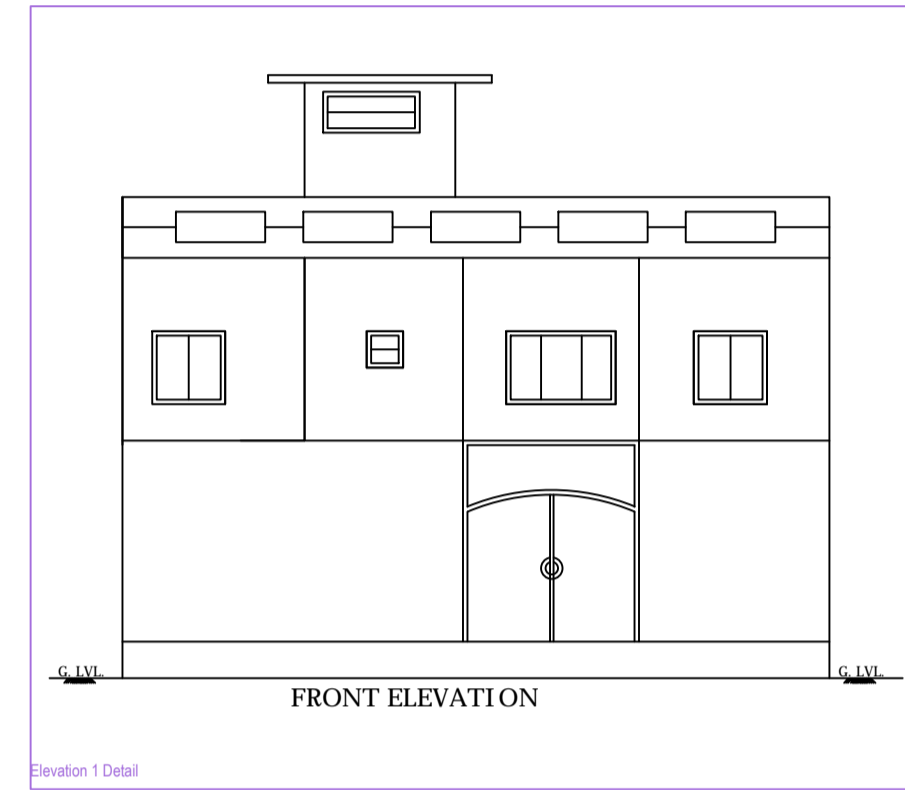

A (BUILDING)

Building -A (BUILDING)