
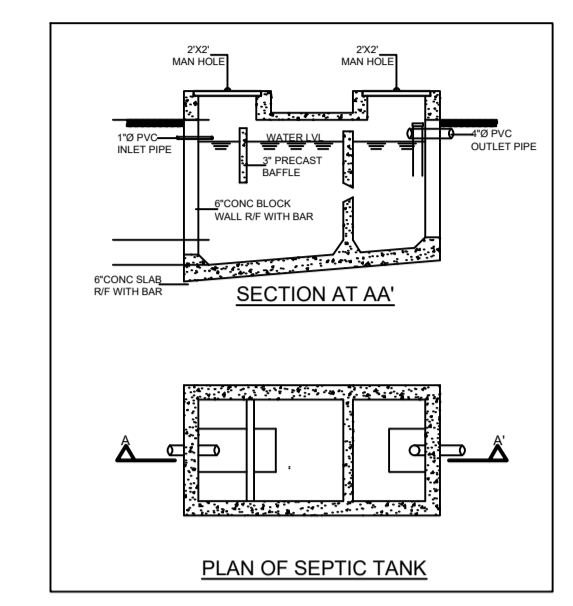
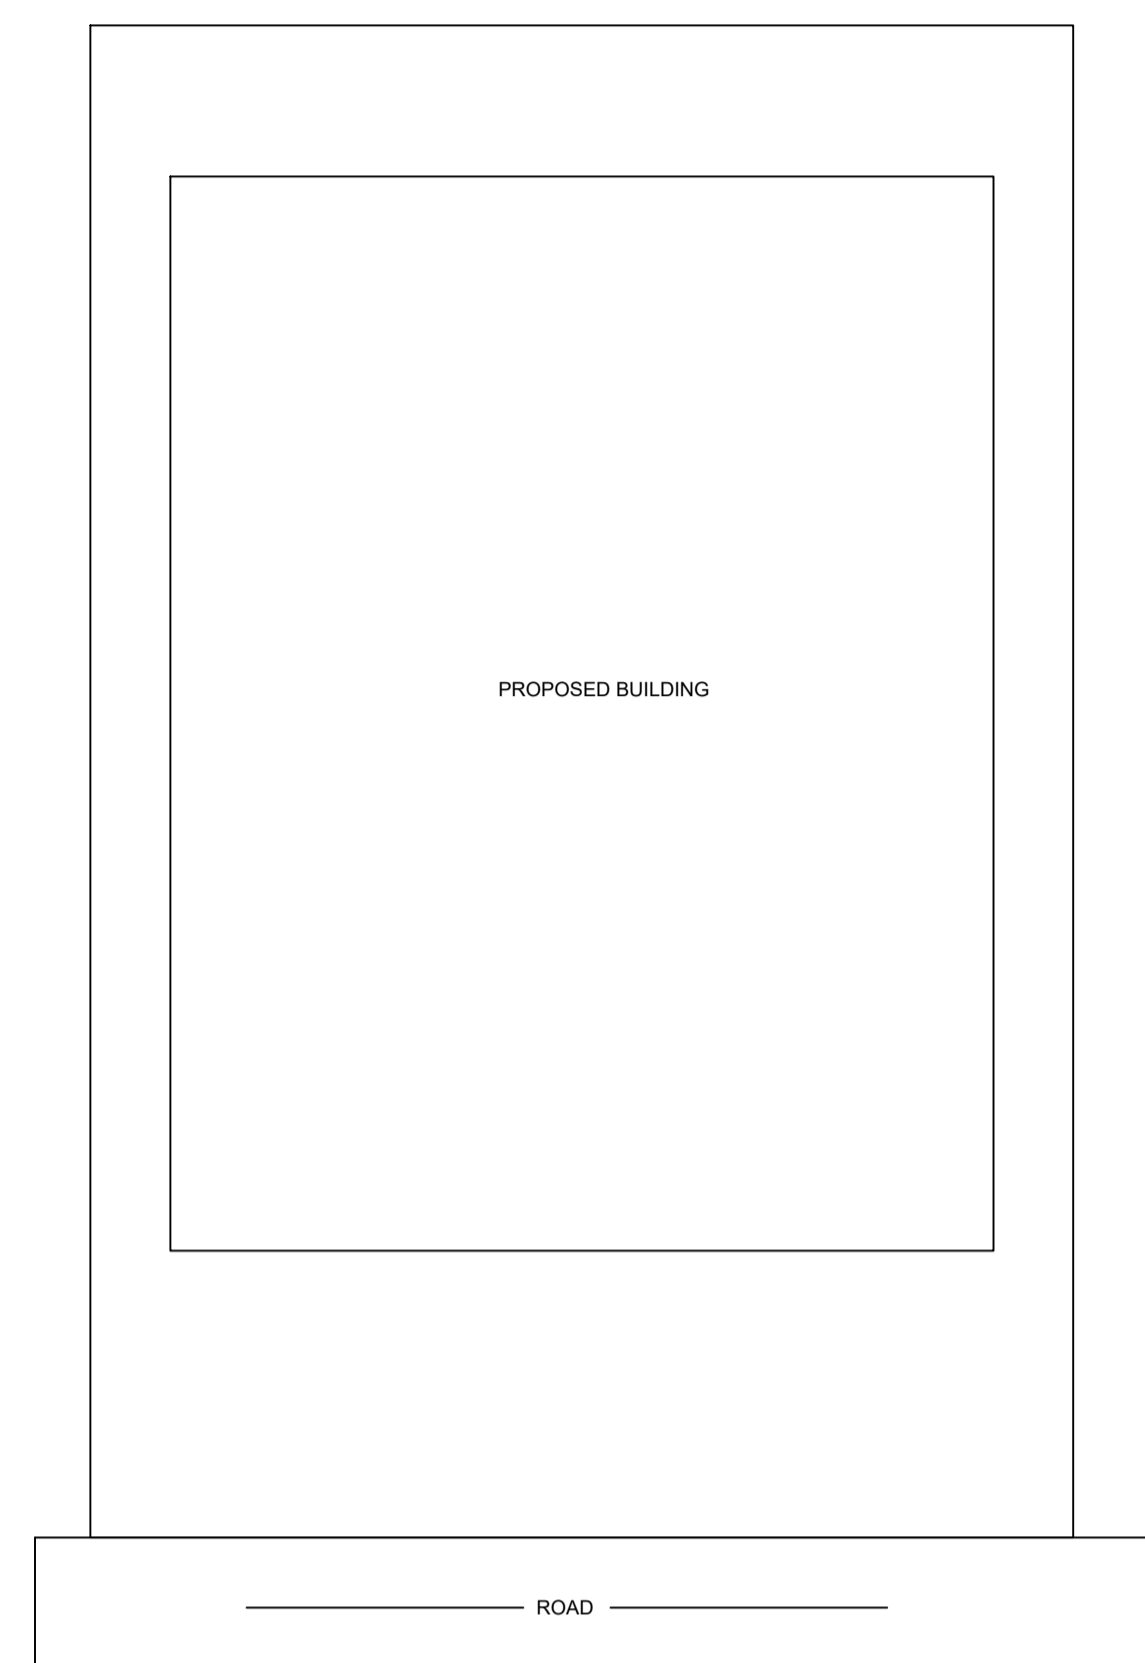
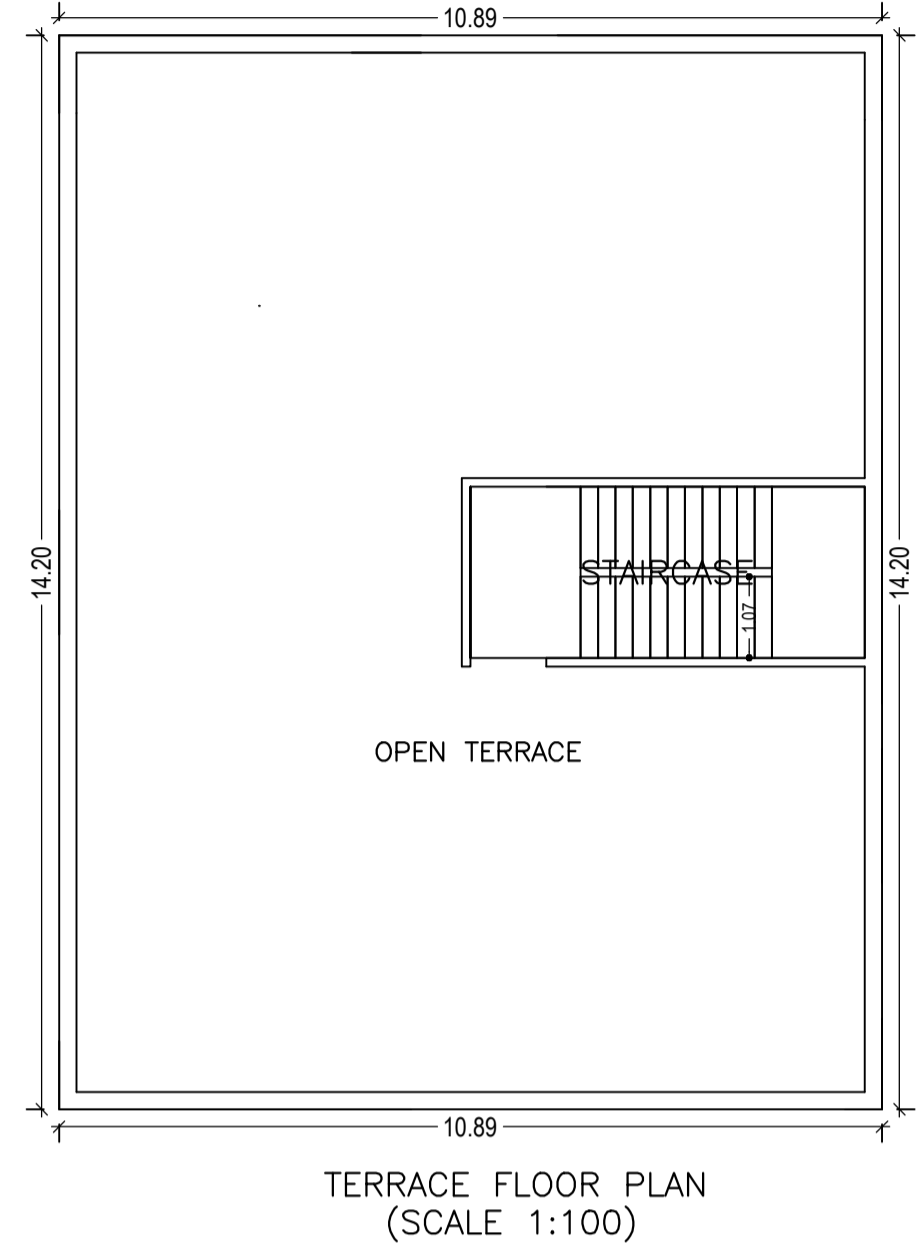


Proposal Basic Information	
Proposal File No.	GNPC/BP/0025/W06/2019
Owner Name	SMT ANSHU SINGH
Khata No	12,17
Plot No	14,17
Village Name	Dipwan
Use	Residential
SubUse	Bungalow/ Dwelling / Non Apartment

UnitBUA Table for Building :A(BUILDING)

FLOOR	Name	UnitBUA Type	UnitBUA Area	Carpet Area	No. of Rooms	No. of Tenement
GROUND FLOOR PLAN	GROUND FLOOR PLAN	FLAT	154.65	137.32	14	1
Total:	-	-	154.65	137.32	14	1

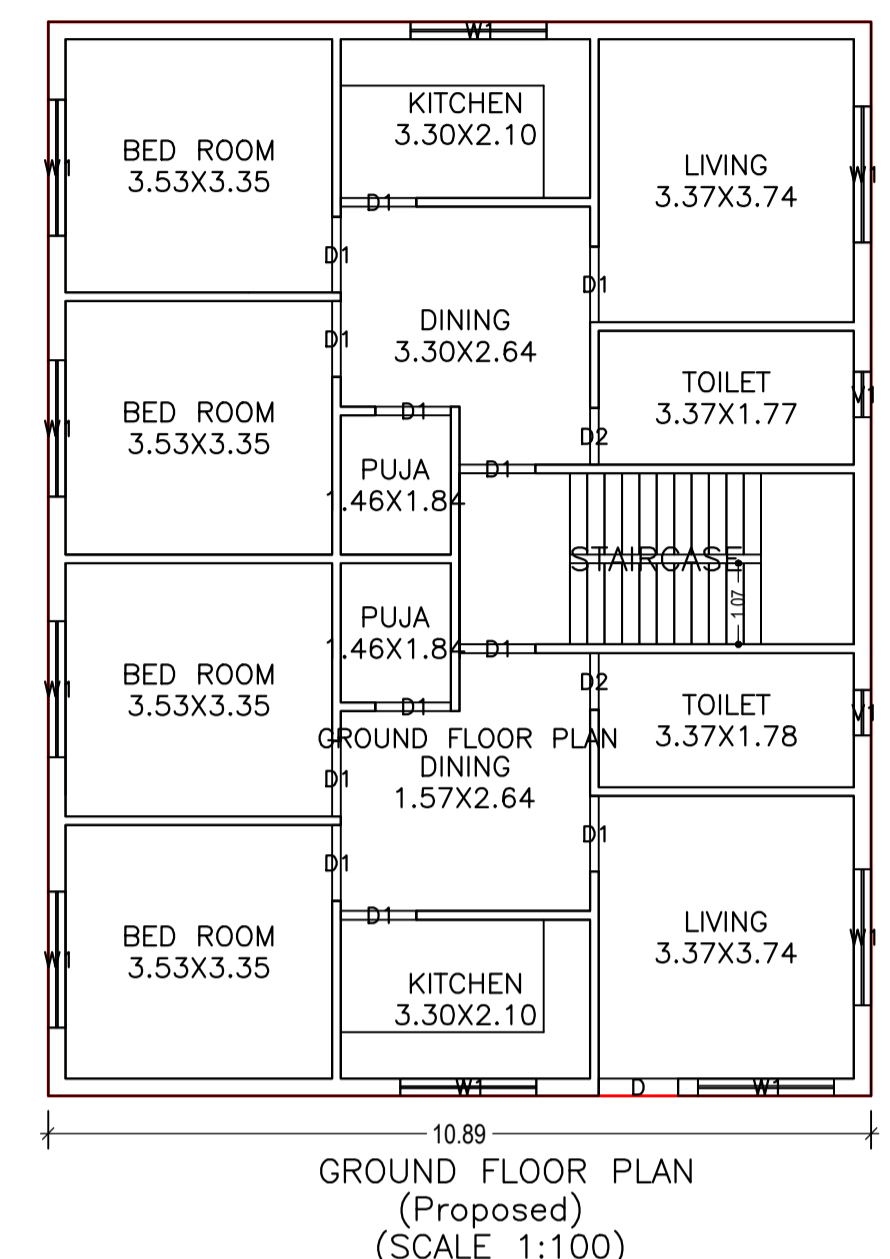

Building USE/SUBUSE Details

Building Name	Building Use	Building SubUse	Building Structure
A(BUILDING)	Residential	Bungalow/ Dwelling / Non Apartment	Non-Highrise

FAR & Tenement Details (Table 4c-1)

Building	No. of Same Bldg	Total Built Up Area (Sq.mt.)	Proposed FAR Area (Sq.mt.) Res.	Total FAR Area (Sq.mt.)	Total Consumed Additional FAR Area (Sq.mt.)	Tnmt (No.)
A(BUILDING)	1	154.65	154.65	154.65	154.65	01
Grand Total :	1	154.65	154.65	154.65	154.65	01

Buildingwise Floor FAR Details

Floor Name	Building Name		Total	
	Proposed Built Up Area (Sq.mt.)	Proposed FAR Area (Sq.mt.)	Total Proposed Built Up Area (Sq.mt.)	Total FAR Area (Sq.mt.)
Ground Floor	154.65	154.65	154.65	154.65
Terrace Floor	0.00	0.00	0.00	0.00
Total :	154.65	154.65	154.65	154.65








Building :A(BUILDING)

Floor Name	Total Built Up Area (Sq.mt.)	Proposed FAR Area (Sq.mt.) Res.	Total FAR Area (Sq.mt.)	Total Consumed Additional FAR Area (Sq.mt.)	Tnmt (No.)
Ground Floor	154.65	154.65	154.65	154.65	01
Terrace Floor	0.00	0.00	0.00	0.00	00
Total :	154.65	154.65	154.65	154.65	01
Total Number of Same Buildings :	1				
Total :	154.65	154.65	154.65	154.65	01

COLOR INDEX

PLOT BOUNDARY	Black
ABUTTING ROAD	Red
PROPOSED CONSTRUCTION	Green
COMMON PLOT	Yellow
ROAD WIDENING AREA	Blue
EXISTING (To be retained)	White
EXISTING (To be demolished)	Grey

AREA STATEMENT GARHWA NAGAR PARISHAD	VERSION NO.: 1.0.37	SQ. MT.
PROJECT DETAIL	VERSION DATE: 29/04/2019	
Region: JHARKHAND URBAN LOCAL BODIES	Plot Use: Residential	
District: GARHWA	Plot SubUse: Bungalow/ Dwelling / Non Apartment	
Authority: GARHWA NAGAR PARISHAD	PlotNearby/ReligiousStructure: NA	
Inward No: GNPC/BP/0025/W06/2019	Plot/SubPlot No: 14,17	
Application Type: General Proposal	North: Plot No. - 17	
Project Type: Building Permission	South: Plot No. - 17	
Nature of Development: New	East: Road Width - 4.8	
Location of Development Area: Old Area	West: Plot No. - 14	

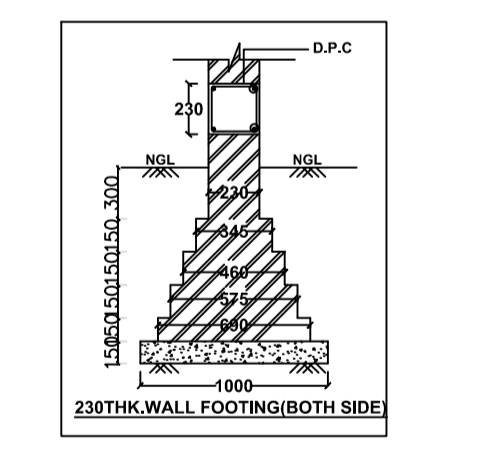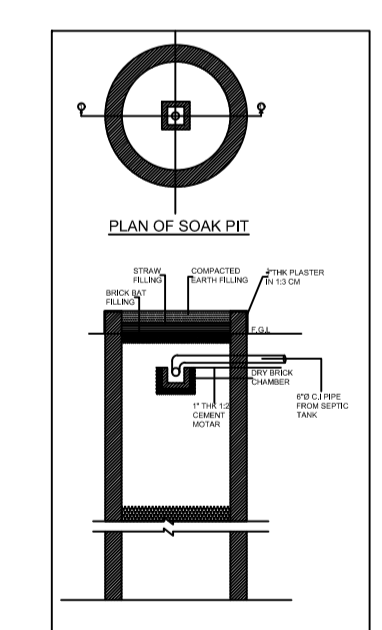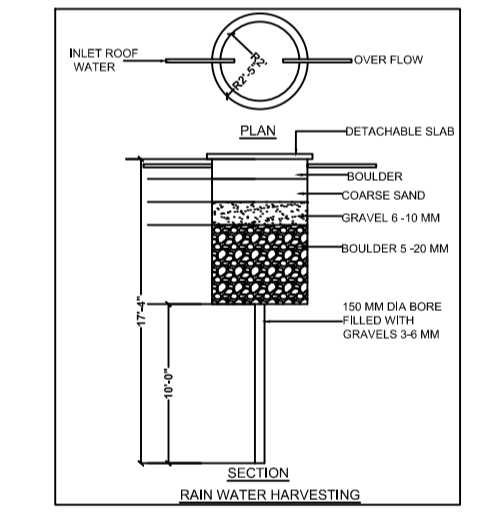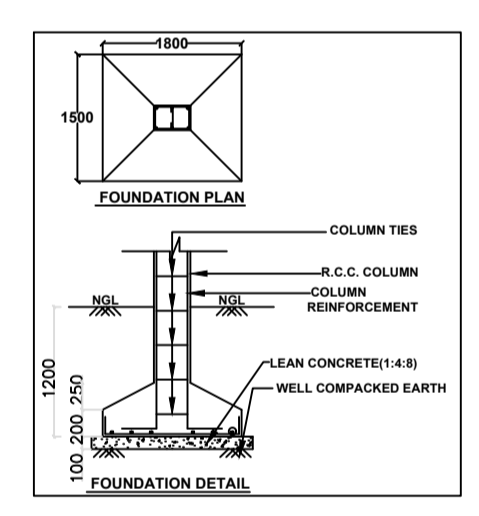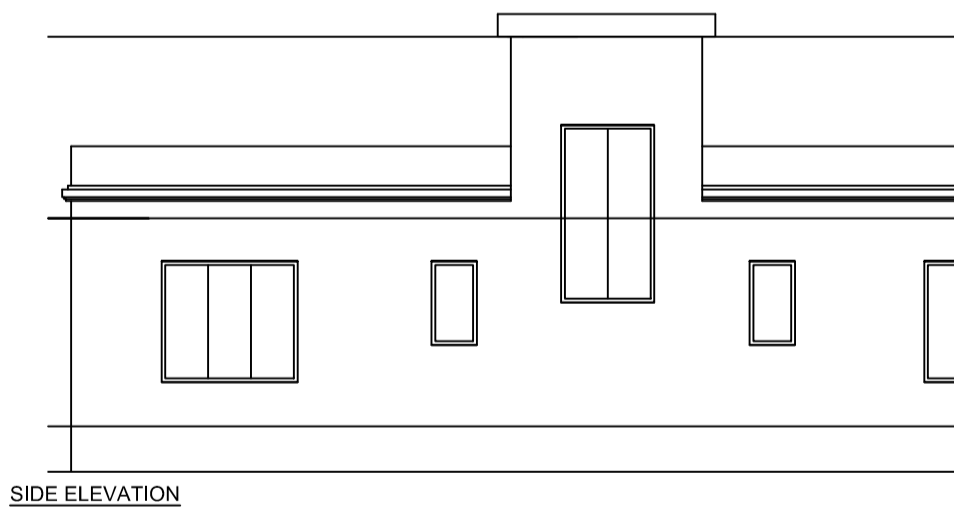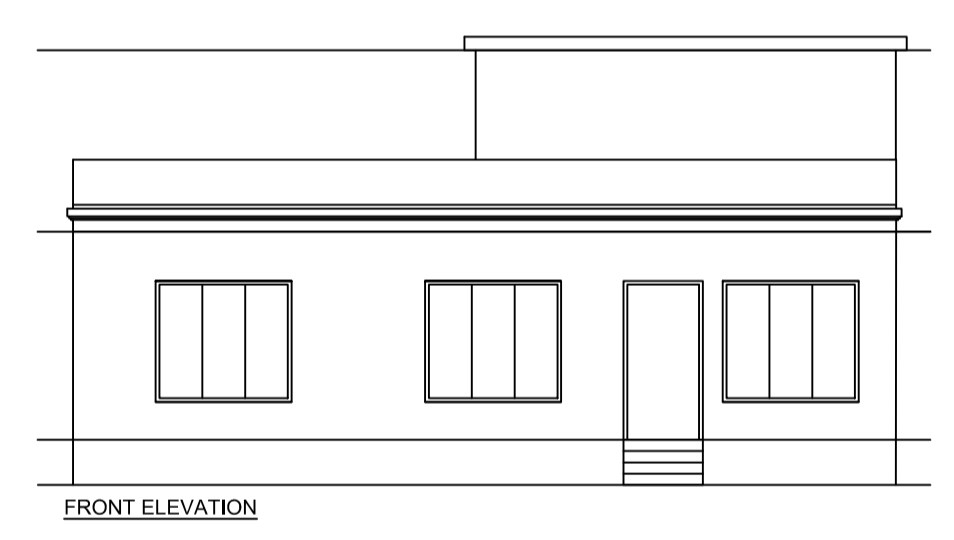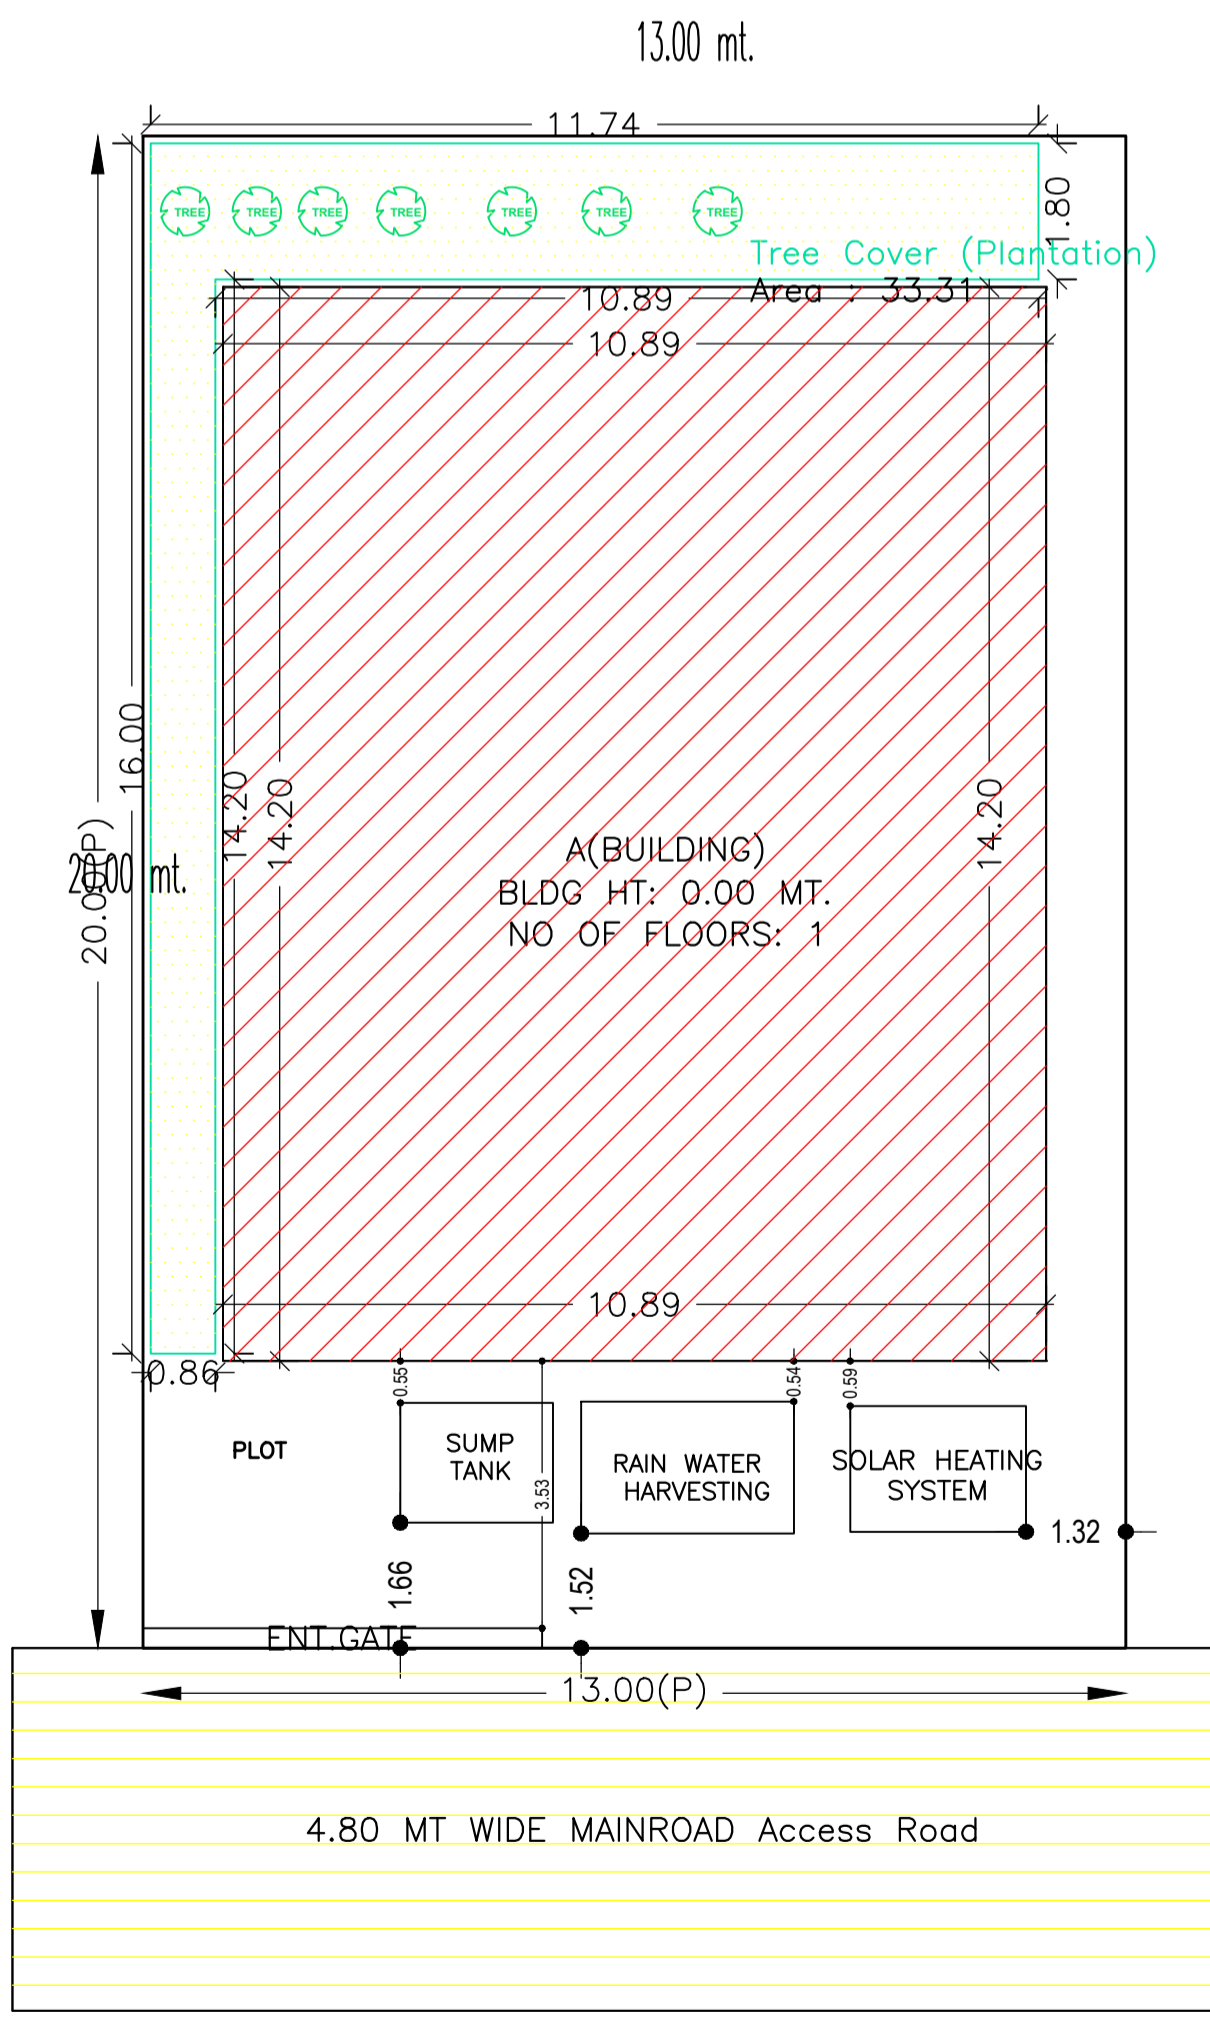


SCHEDULE OF DOOR:

BUILDING NAME	NAME	LENGTH	HEIGHT	NOS
A(BUILDING)	D2	0.75	2.10	02
A(BUILDING)	D1	1.00	2.10	12
A(BUILDING)	D	1.05	2.10	01

SCHEDULE OF WINDOW/VENTILATION:

BUILDING NAME	NAME	LENGTH	HEIGHT	NOS
A(BUILDING)	V1	0.60	1.20	02
A(BUILDING)	W1	1.80	1.20	09

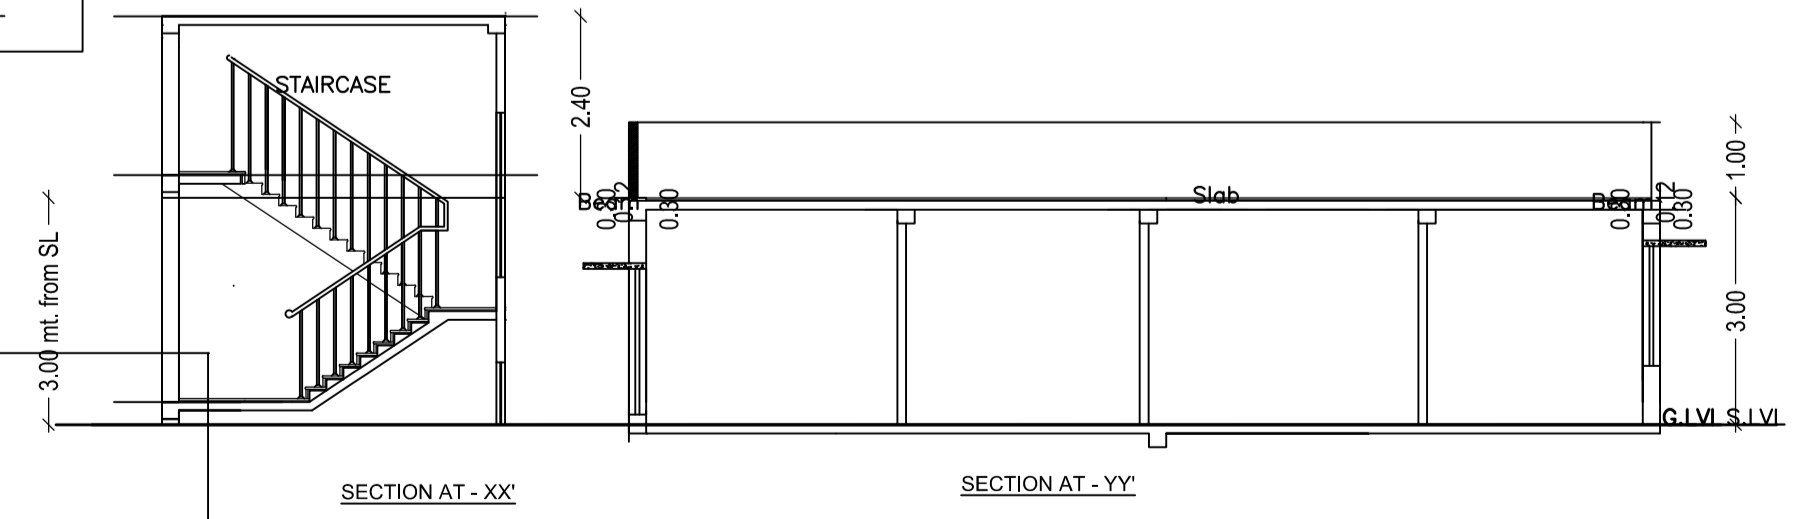

LTP NAME AND SIGNATURE	STRUCTURAL ENG'S NAME AND SIGNATURE	BUILDER NAME AND SIGNATURE	DIGITAL SIGNATURE
PRADEEP KUNTAL KUNTAL GNPC/ARC/0007/2017			