
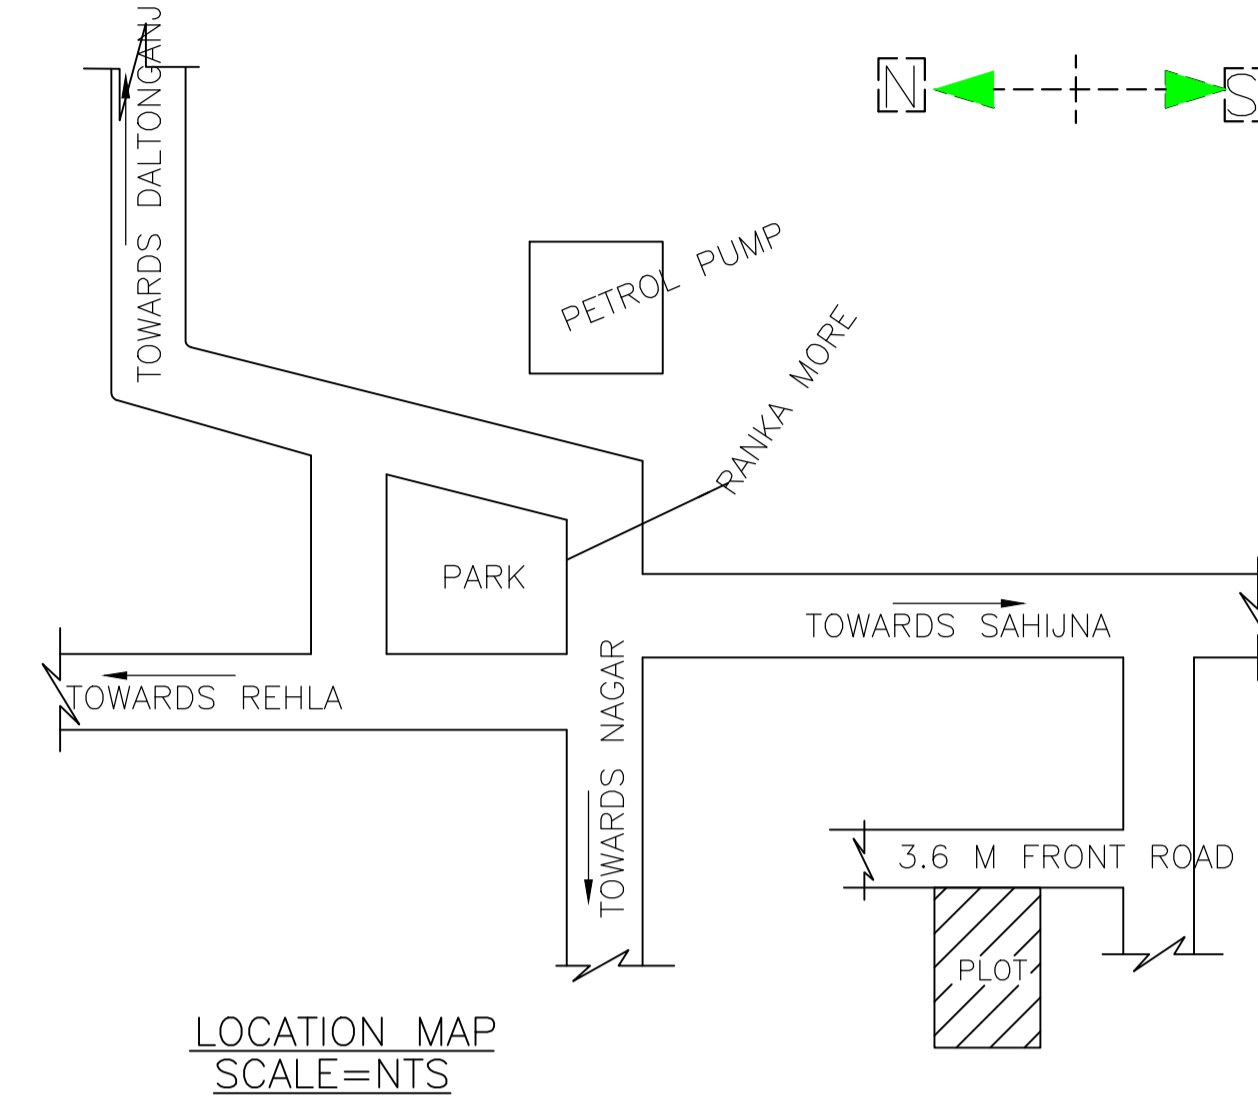
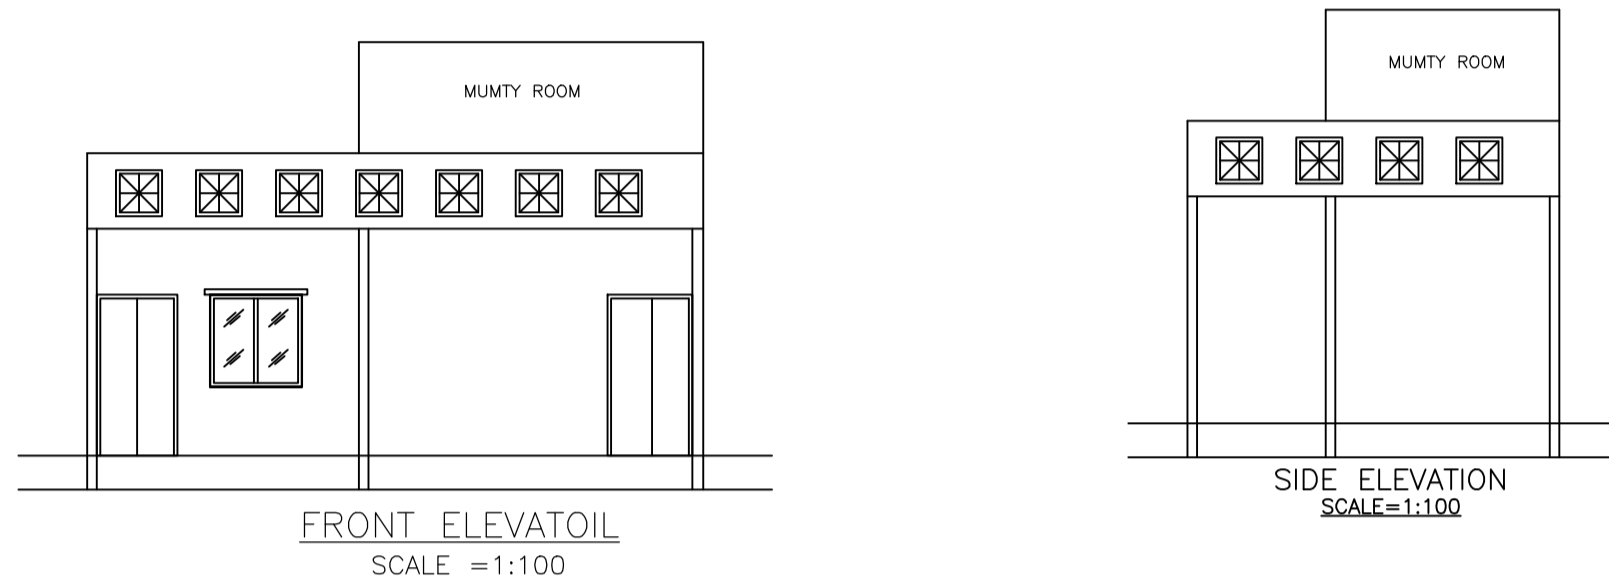
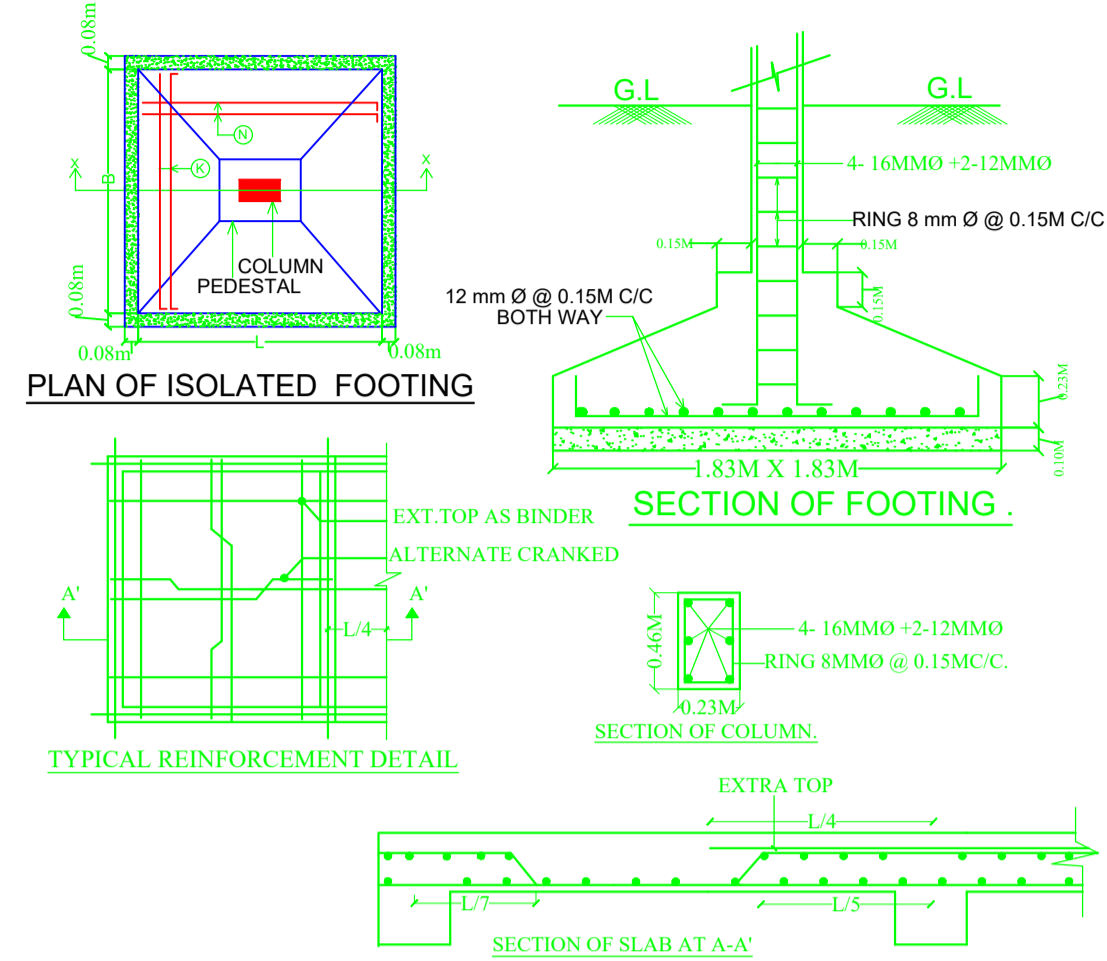


Proposal Basic Information

Proposal File No.	GNPC/BP/0042/W13/2020
Owner Name	RAGHAW PAL AND SARITA DEVI
Khata No	132
Plot No	629
Village Name	Sahijana
Use	Residential
SubUse	Bungalow/ Dwelling / Non Apartment

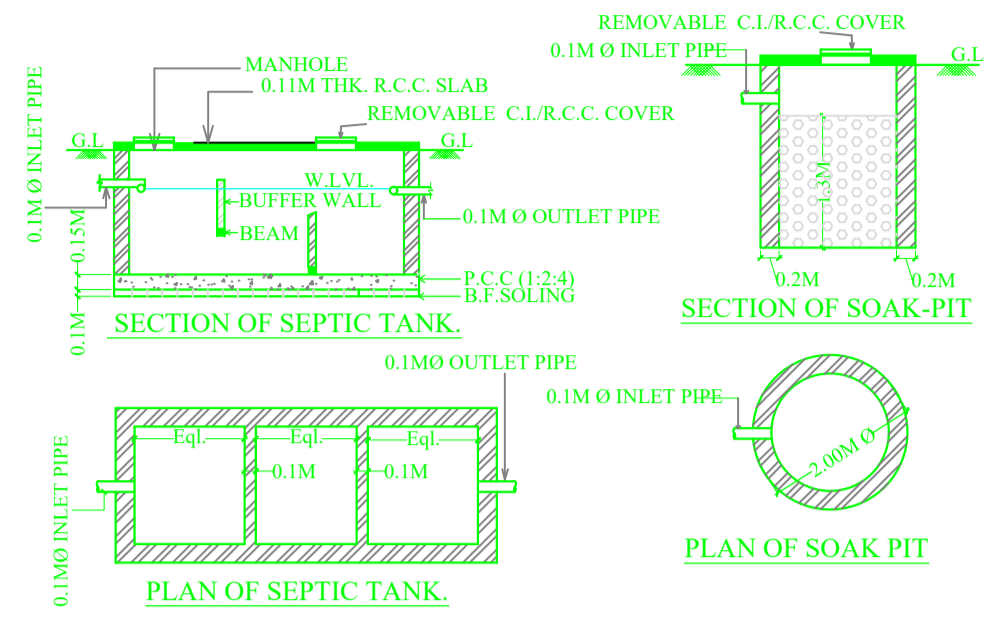

FAR & Tenement Details (Table 4c-1)

Building	No. of Same Bldg	Total Built Up Area (Sq.mt.)	Proposed FAR Area (Sq.mt.) Resi.	Total FAR Area (Sq.mt.)	Total Consumed Additional FAR Area (Sq.mt.)	Tnmt (No.)
A(RAGHAW PAL AND SARITA DEVI)	1	40.02	40.02	40.02	40.02	01
<b>Grand Total :</b>	<b>1</b>	<b>40.02</b>	<b>40.02</b>	<b>40.02</b>	<b>40.02</b>	<b>01</b>

Building USE/SUBUSE Details



Building Name	Building Use	Building SubUse	Building Structure
A(RAGHAW PAL AND SARITA DEVI)	Residential	Residential Bldg/Apartment	Non-Highrise

Buildingwise Floor FAR Details

Floor Name	Building Name A(RAGHAW PAL AND SARITA DEVI)		Total	
	Proposed Built Up Area (Sq.mt.)	Proposed FAR Area (Sq.mt.)	Total Proposed Built Up Area (Sq.mt.)	Total FAR Area (Sq.mt.)
Ground Floor	40.02	40.02	40.02	40.02
Terrace Floor	0.00	0.00	0.00	0.00
<b>Total :</b>	<b>40.02</b>	<b>40.02</b>	<b>40.02</b>	<b>40.02</b>

COLOR INDEX

PLOT BOUNDARY	Black
ABUTTING ROAD	Green
PROPOSED CONSTRUCTION	Red
COMMON PLOT	Yellow
ROAD WIDENING AREA	Blue
EXISTING (To be retained)	Light Blue
EXISTING (To be demolished)	Light Green

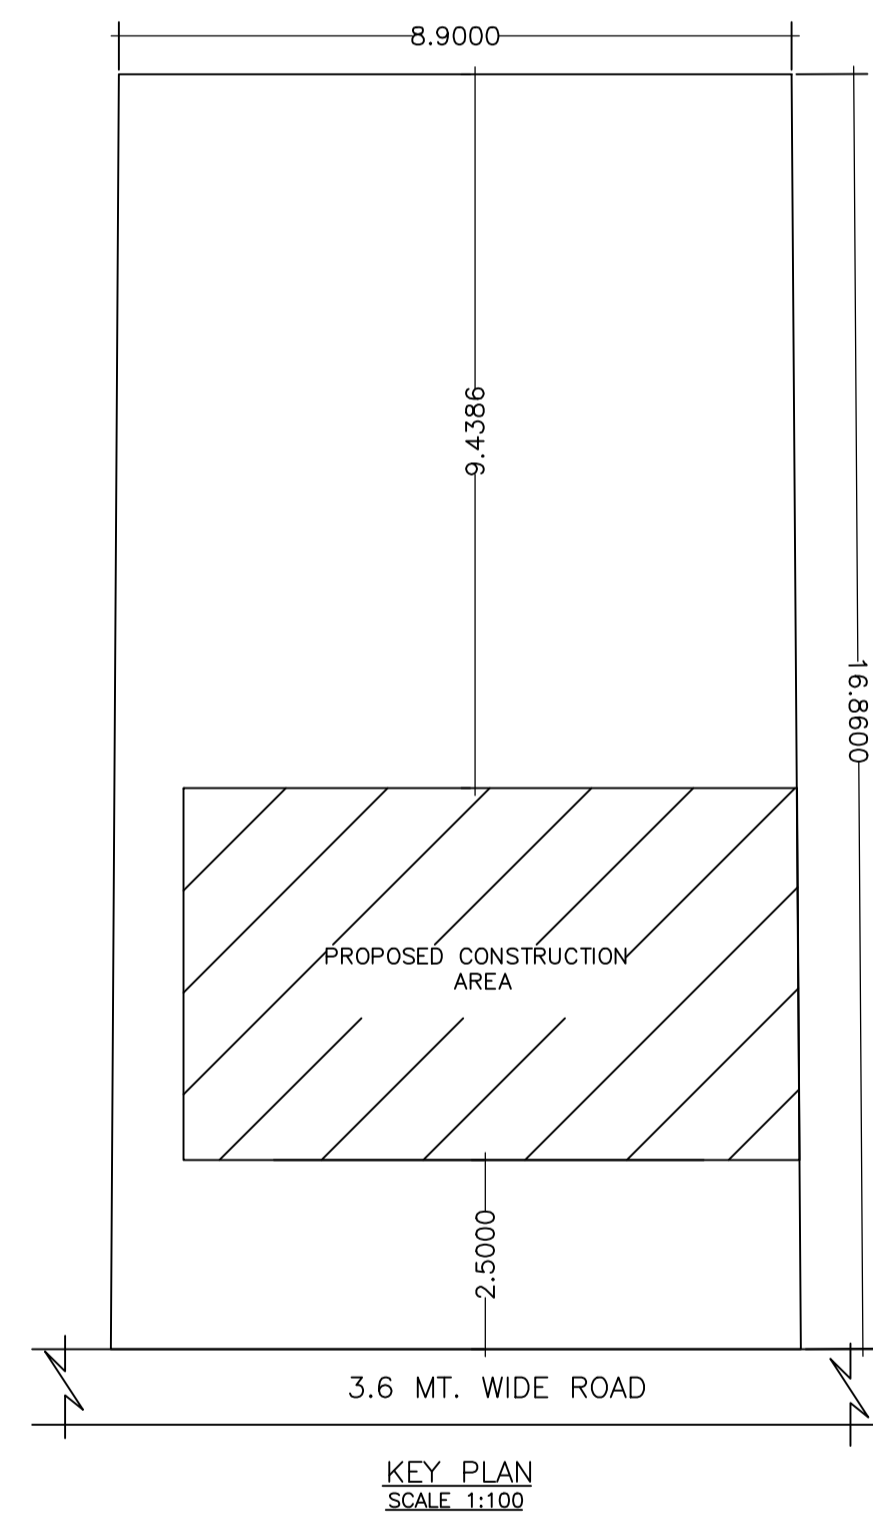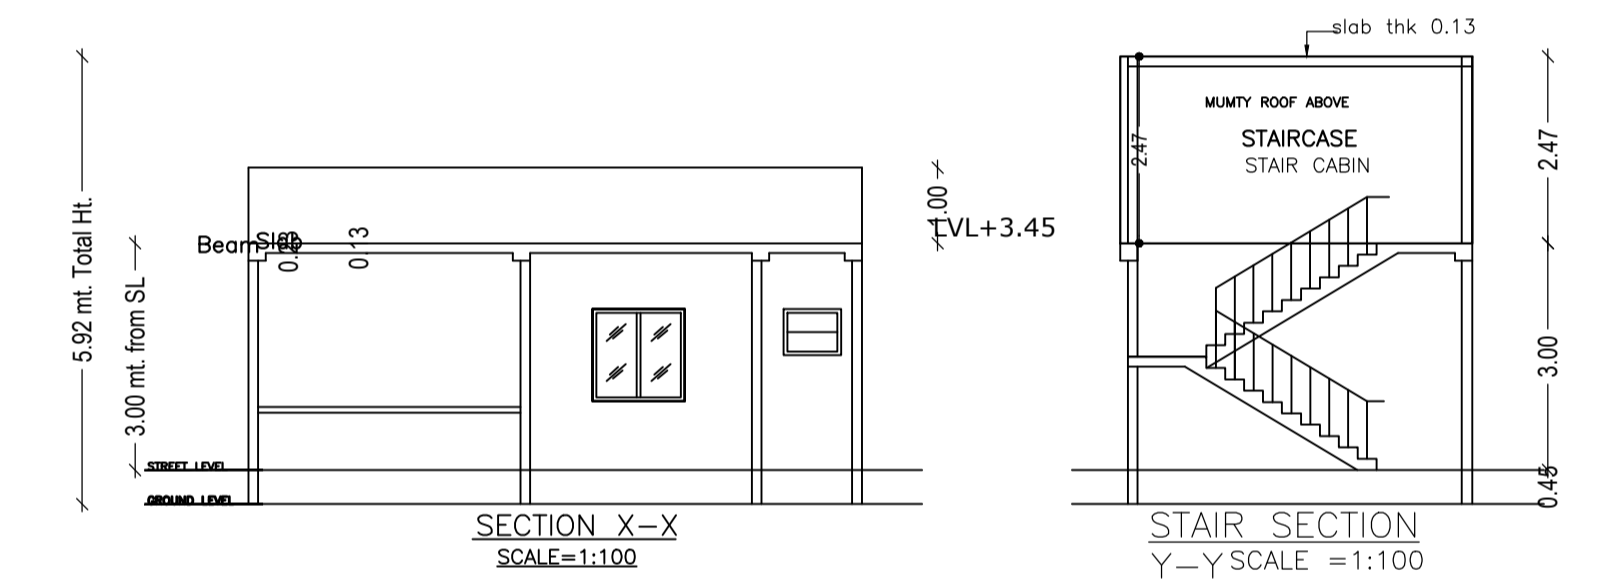

UnitBUA Table for Building :A(RAGHAW PAL AND SARITA DEVI)

FLOOR	Name	UnitBUA Type	UnitBUA Area	Carpet Area	No. of Rooms	No. of Tenement
GROUND FLOOR PLAN	SPLIT ABC	FLAT	40.02	36.57	4	1
<b>Total:</b>	-	-	<b>40.02</b>	<b>36.57</b>	<b>4</b>	<b>1</b>

SCHEDULE OF DOOR:




BUILDING NAME	NAME	LENGTH	HEIGHT	NOS
A(RAGHAW PAL AND SARITA DEVI)	D2	0.76	2.13	01
A(RAGHAW PAL AND SARITA DEVI)	D3	0.76	2.13	01
A(RAGHAW PAL AND SARITA DEVI)	D1	0.80	2.13	01
A(RAGHAW PAL AND SARITA DEVI)	D1	0.95	2.13	01
A(RAGHAW PAL AND SARITA DEVI)	D1	1.07	2.13	01

SCHEDULE OF WINDOW/VENTILATION:

BUILDING NAME	NAME	LENGTH	HEIGHT	NOS
A(RAGHAW PAL AND SARITA DEVI)	V	0.76	0.61	01
A(RAGHAW PAL AND SARITA DEVI)	W2	1.07	1.22	01
A(RAGHAW PAL AND SARITA DEVI)	W1	1.22	1.22	03

Building :A(RAGHAW PAL AND SARITA DEVI)

Floor Name	Total Built Up Area (Sq.mt.)	Proposed FAR Area (Sq.mt.) Resi.	Total FAR Area (Sq.mt.)	Total Consumed Additional FAR Area (Sq.mt.)	Tnmt (No.)
Ground Floor	40.02	40.02	40.02	40.02	01
Terrace Floor	0.00	0.00	0.00	0.00	00
<b>Total :</b>	<b>40.02</b>	<b>40.02</b>	<b>40.02</b>	<b>40.02</b>	<b>01</b>
<b>Total Number of Same Buildings</b>	<b>1</b>				
<b>Total :</b>	<b>40.02</b>	<b>40.02</b>	<b>40.02</b>	<b>40.02</b>	<b>01</b>

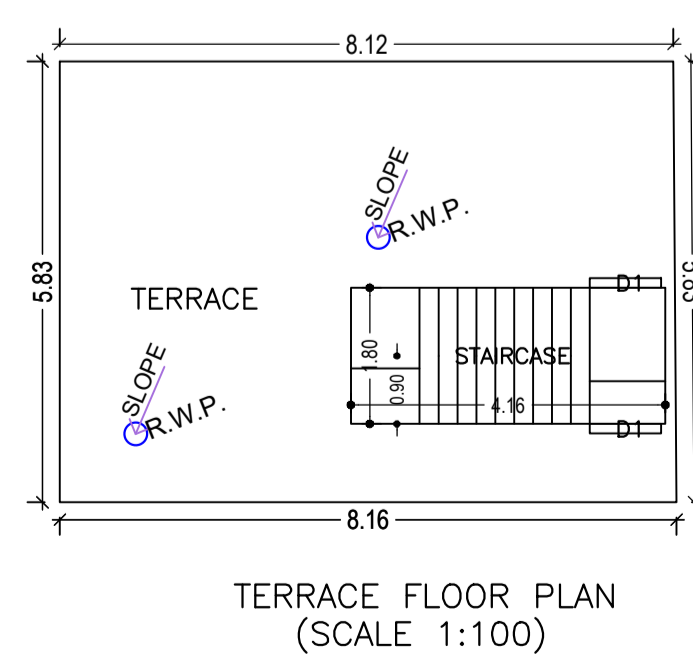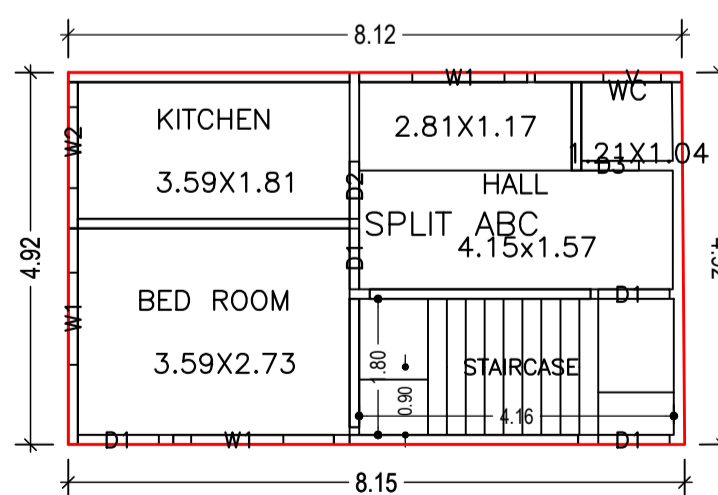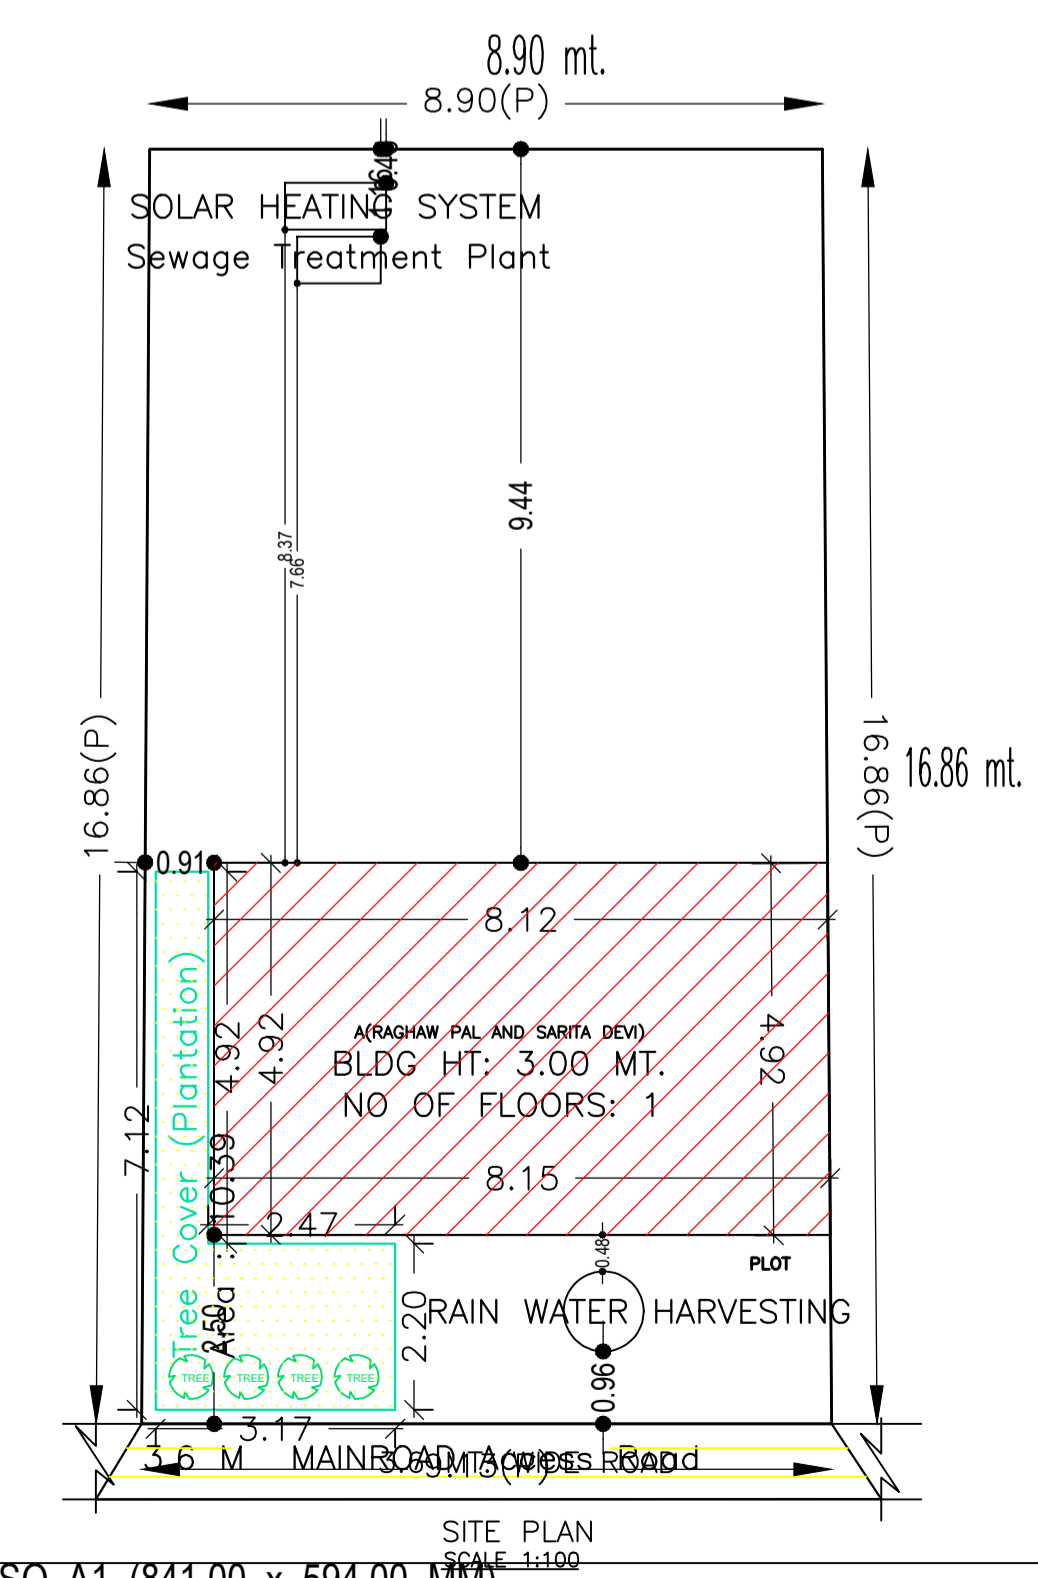

LTP NAME AND SIGNATURE JAHAN ANSARI GNPC/ENG/0001/2019	STRUCTURAL ENG'S NAME AND SIGNATURE	BUILDER NAME AND SIGNATURE	DIGITAL SIGNATURE
--	-------------------------------------	----------------------------	-------------------