



10 TOR @150 C/C
BOTH WAY
R.C.C. JALI

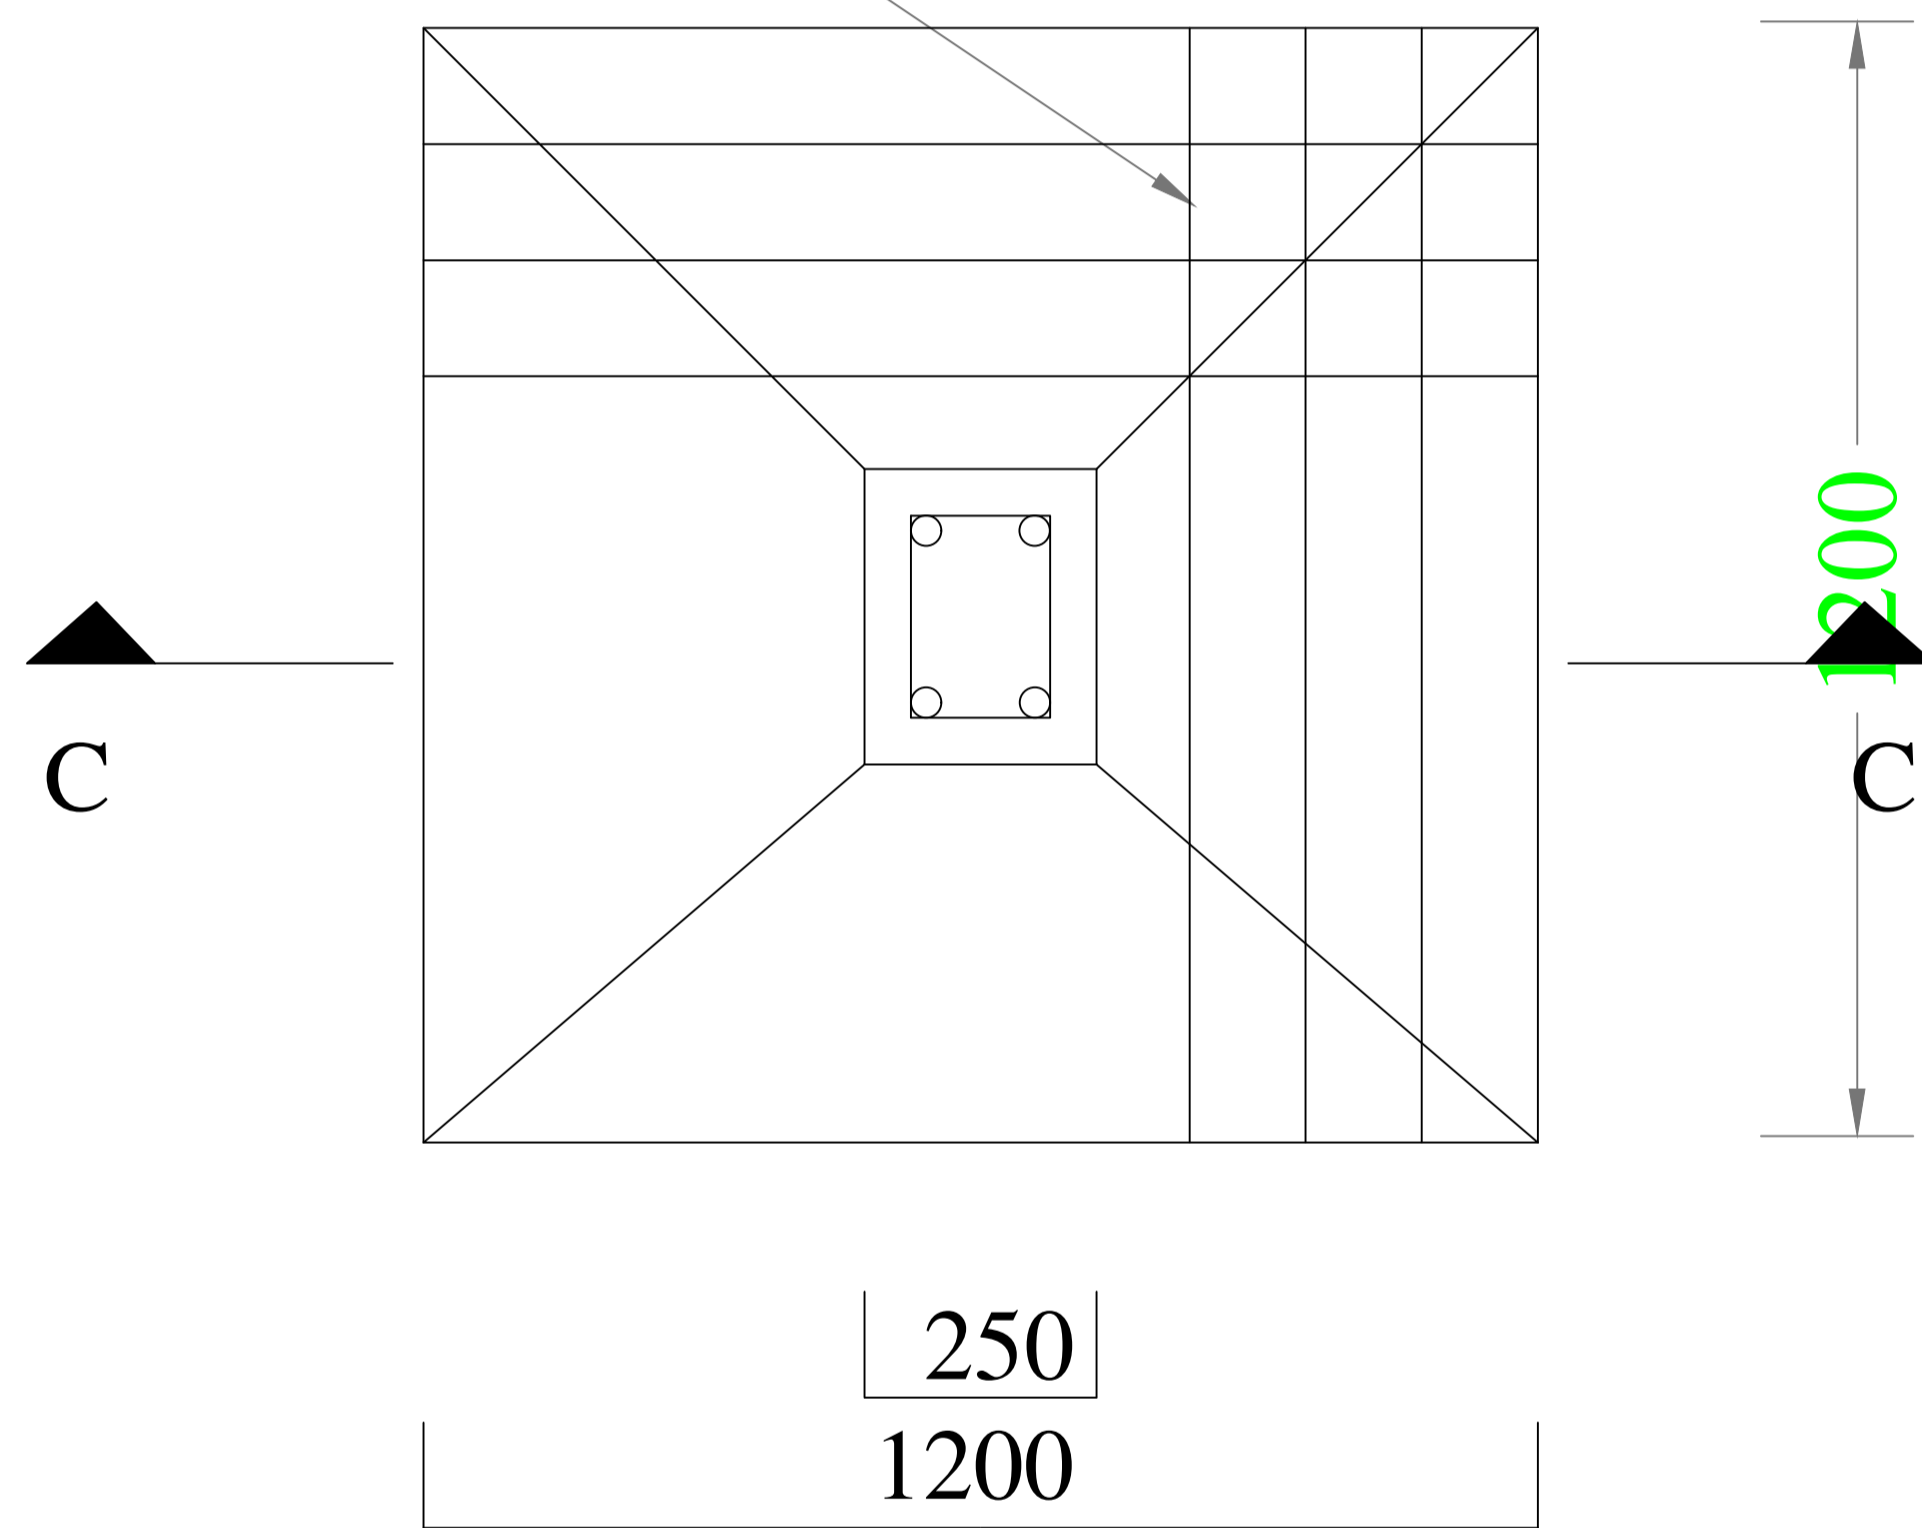

PLAN

DETAIL OF FOUNDATION

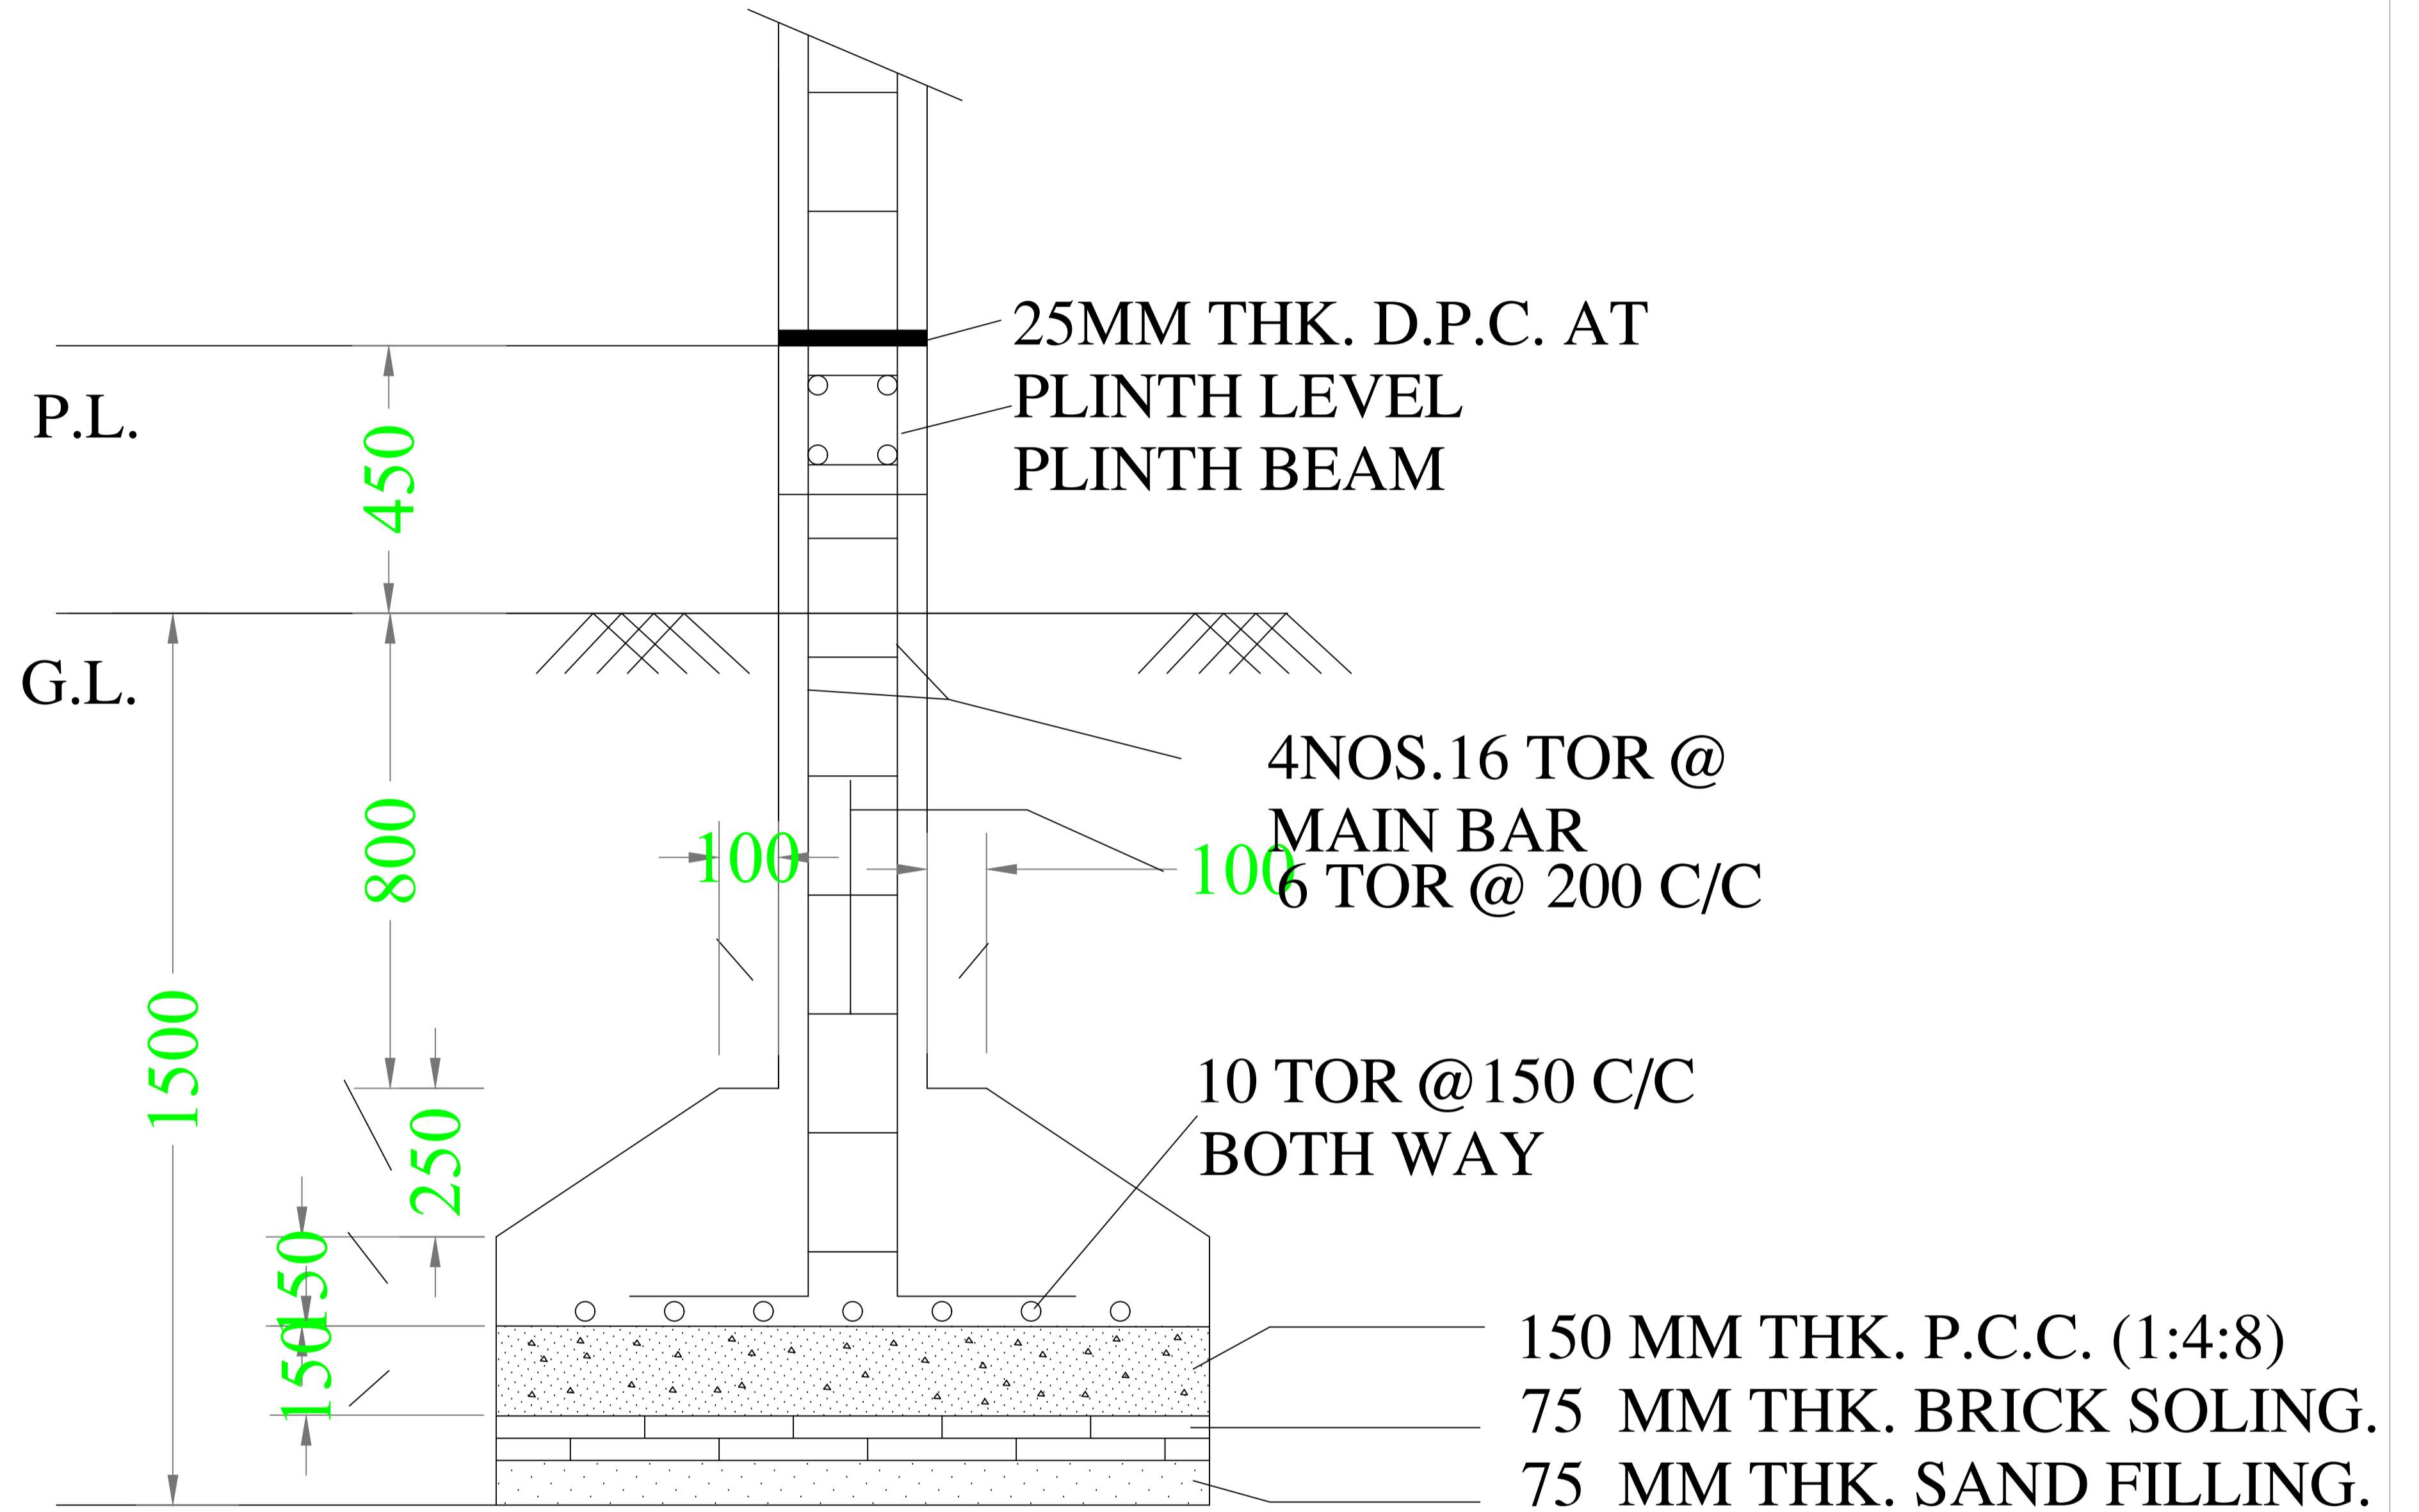

SECTION -CC