
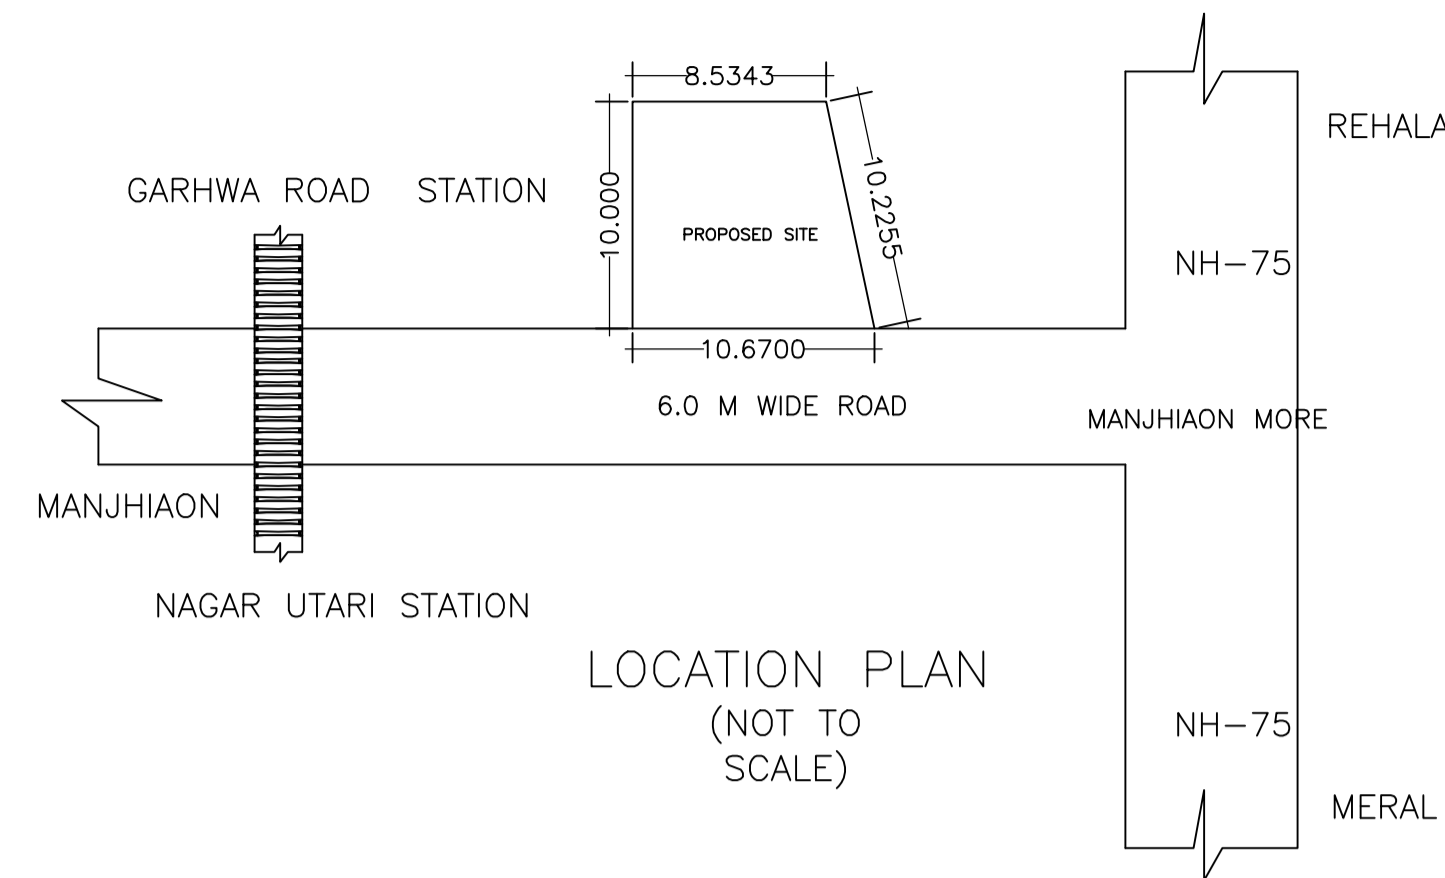
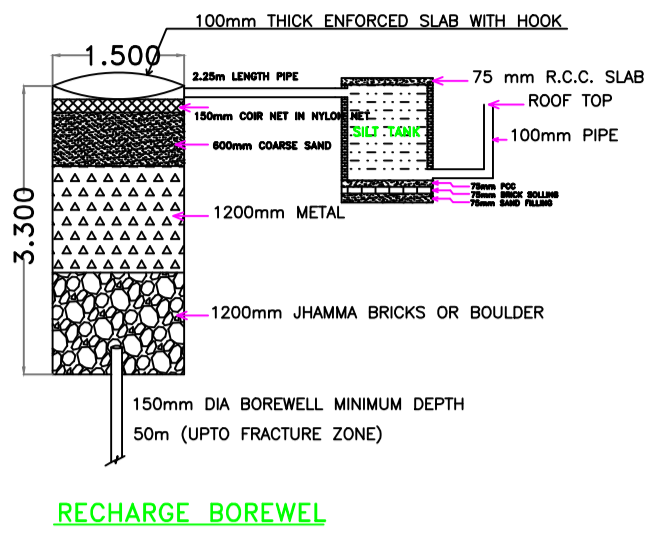
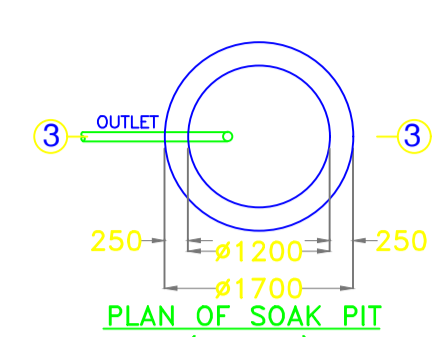


Proposal Basic Information	
Proposal File No.	GNPC/BP/0014/W01/2021
Owner Name	SALAHUDDIN KHAN
Khata No	62
Plot No	492
Village Name	Unchari
Use	Residential
SubUse	Bungalow/ Dwelling / Non Apartment

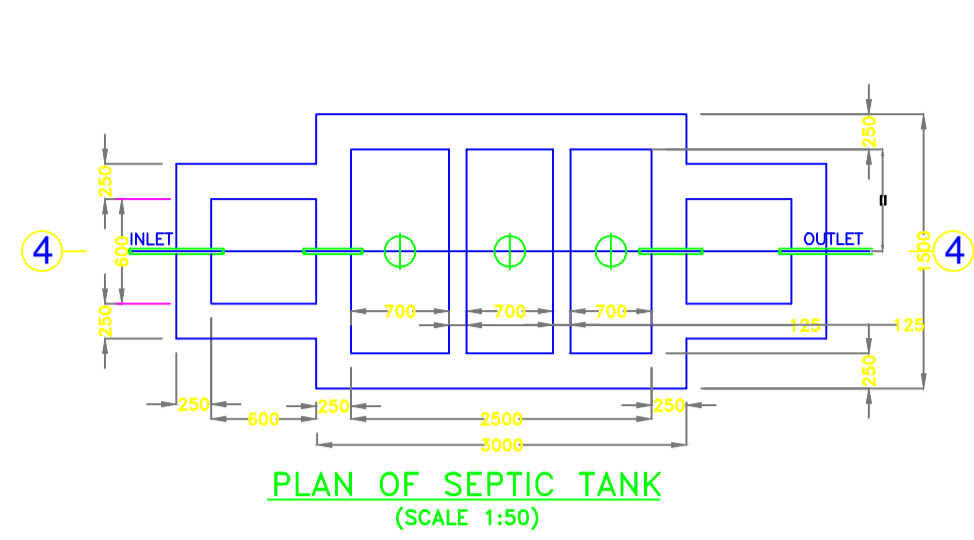

FAR & Tenement Details (Table 4c-1)

Building	No. of Same Bldg	Total Built Up Area (Sq.mt)	Deductions (Area in Sq.mt)			Total FAR Area (Sq.mt)	Total Consumed Additional FAR Area (Sq.mt)	Tnmt (No.)
			Parking	Resi.	Stair			
A (BUILDING)	1	118.66	50.82	59.33	8.51	67.84	67.84	01
Grand Total :	1	118.66	50.82	59.33	8.51	67.84	67.84	01

Building USE/SUBUSE Details

Building Name	Building Use	Building SubUse	Building Structure
A (BUILDING)	Residential	Bungalow/ Dwelling / Non Apartment	Non-Highrise

Buildingwise Floor FAR Details




Floor Name	Building Name A (BUILDING)		Total	
	Proposed Built Up Area (Sq.mt)	Proposed FAR Area (Sq.mt)	Total Proposed Built Up Area (Sq.mt)	Total FAR Area (Sq.mt)
Ground Floor	59.33	8.51	59.33	8.51
First Floor	59.33	59.33	59.33	59.33
Terrace Floor	0.00	0.00	0.00	0.00
Total :	118.66	67.84	118.66	67.84

COLOR INDEX

PLOT BOUNDARY	Black
ABUTTING ROAD	Green
PROPOSED CONSTRUCTION	Red
COMMON PLOT	Yellow
ROAD WIDENING AREA	Blue
EXISTING (To be retained)	White
EXISTING (To be demolished)	Grey

UnitBUA Table for Building :A (BUILDING)

FLOOR	Name	UnitBUA Type	UnitBUA Area	Carpet Area	No. of Rooms	No. of Tenement
FIRST FLOOR	SPLIT TENEMENT	FLAT	59.33	48.90	5	1
Total:	-	-	59.33	48.90	5	1

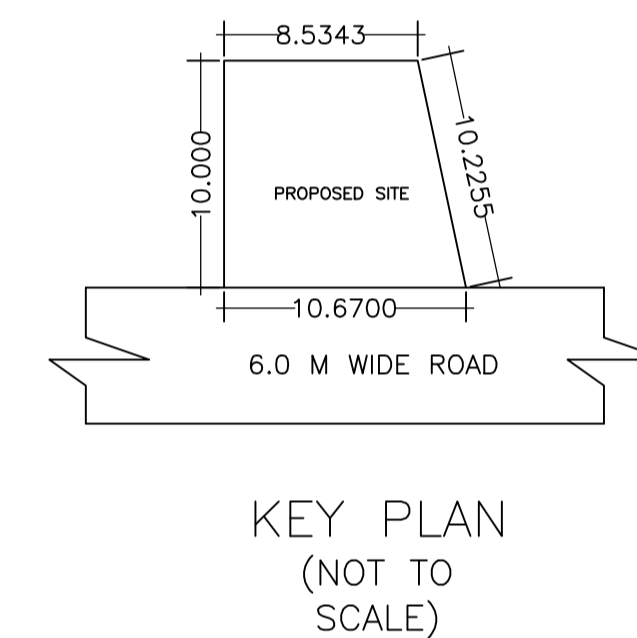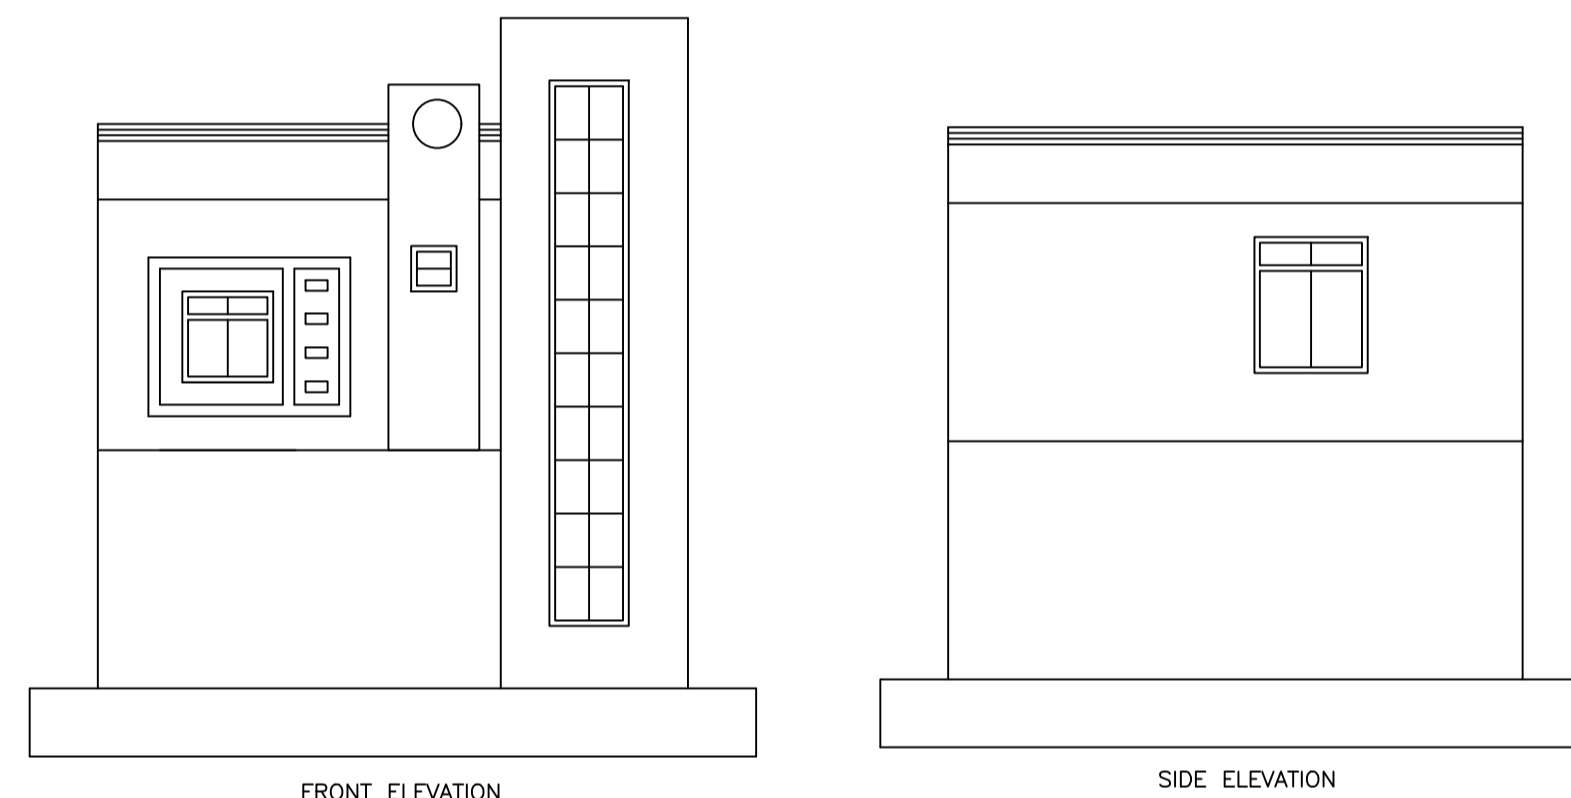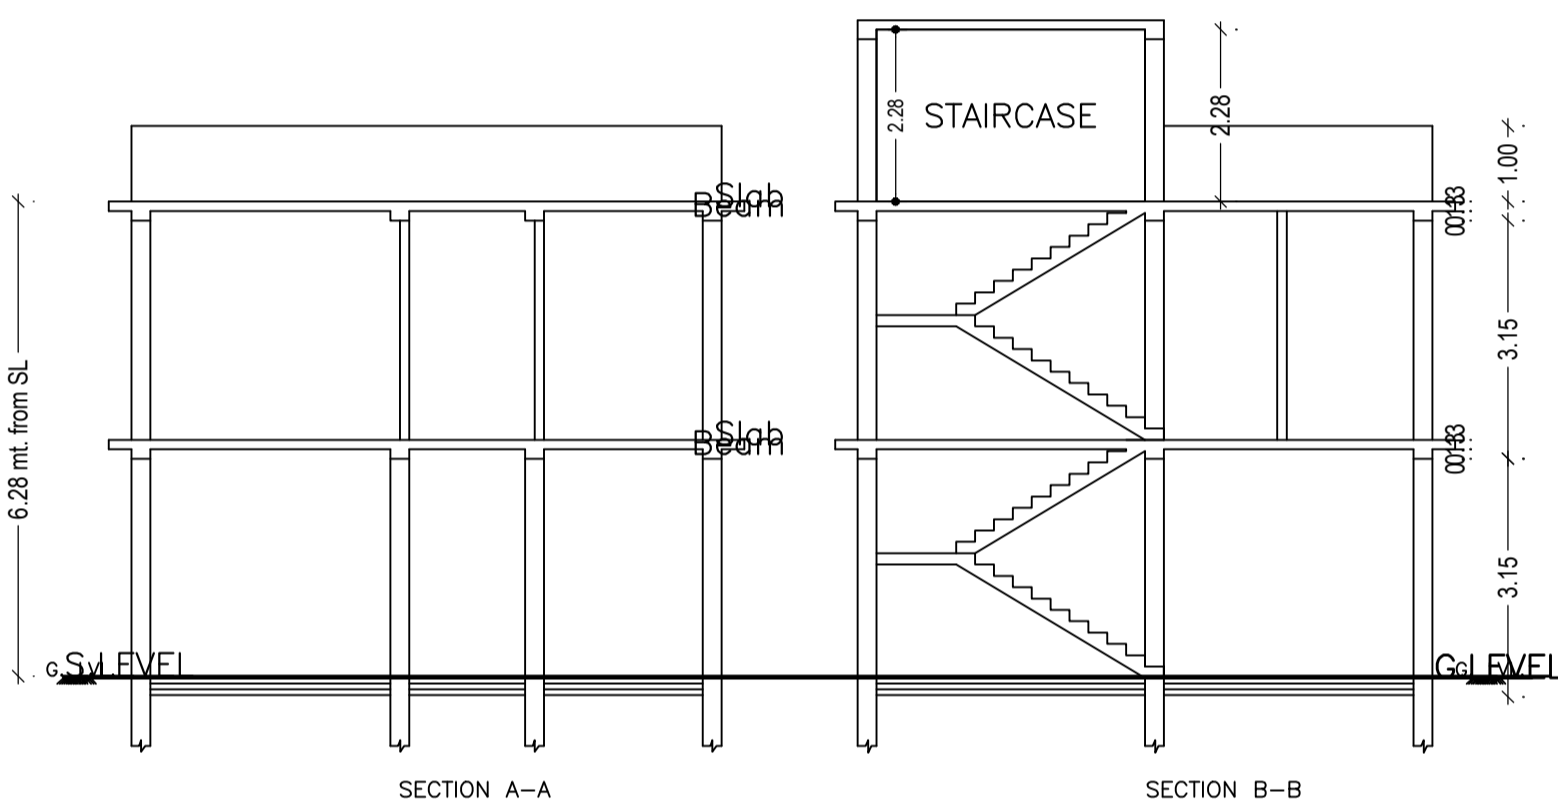

Building :A (BUILDING)





Floor Name	Total Built Up Area (Sq.mt)	Deductions (Area in Sq.mt)			Total FAR Area (Sq.mt)	Total Consumed Additional FAR Area (Sq.mt)	Tnmt (No.)
		Parking	Resi.	Stair			
Ground Floor	59.33	50.82	0.00	8.51	8.51	00	
First Floor	59.33	0.00	59.33	0.00	59.33	01	
Terrace Floor	0.00	0.00	0.00	0.00	0.00	00	
Total :	118.66	50.82	59.33	8.51	67.84	01	
Total Number of Same Buildings :	1						
Total :	118.66	50.82	59.33	8.51	67.84	01	

SCHEDULE OF DOOR:

BUILDING NAME	NAME	LENGTH	HEIGHT	NOS
A (BUILDING)	D2	0.75	2.10	01
A (BUILDING)	D1	1.05	2.10	04

SCHEDULE OF WINDOW/VENTILATION:

BUILDING NAME	NAME	LENGTH	HEIGHT	NOS
A (BUILDING)	V	0.60	0.60	01
A (BUILDING)	W4	0.90	2.10	01
A (BUILDING)	W1	1.20	1.20	02
A (BUILDING)	W3	1.50	1.80	01
A (BUILDING)	W2	1.80	1.20	01

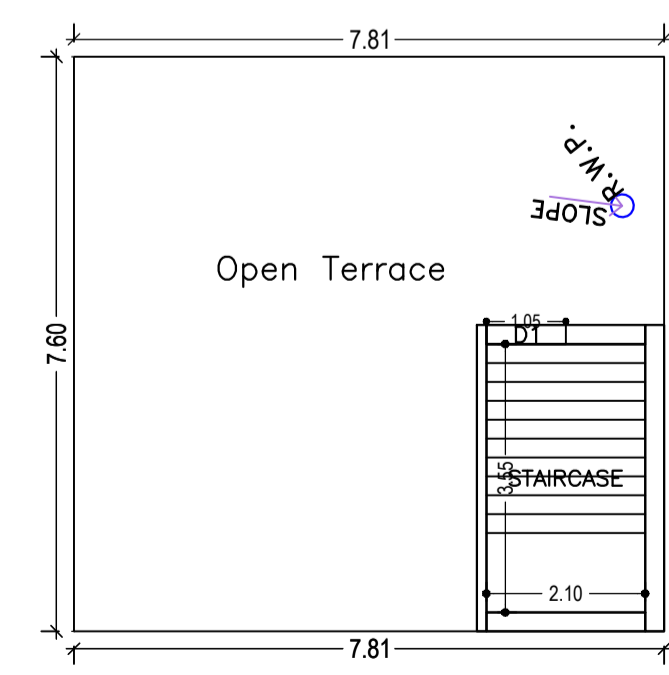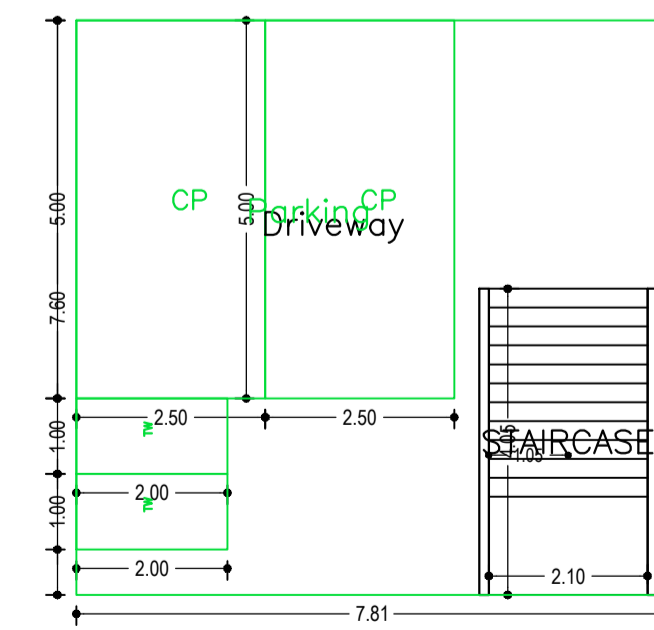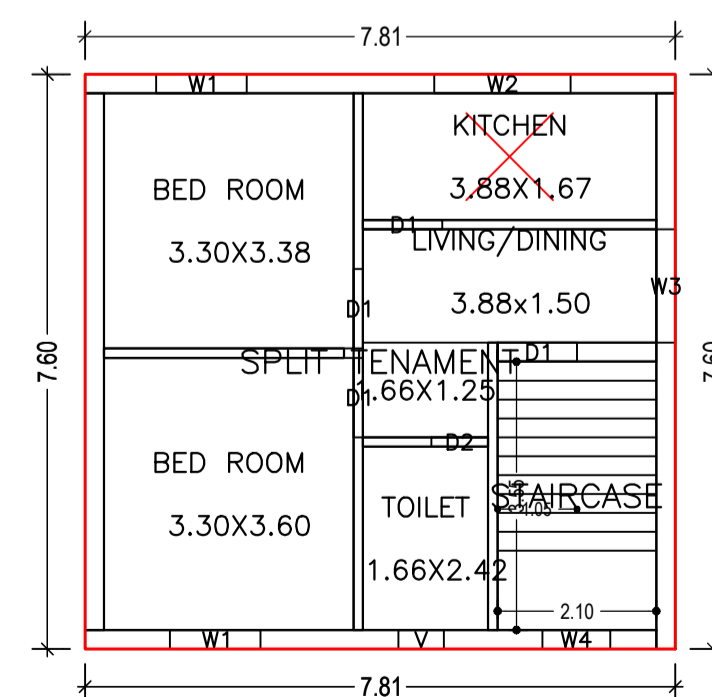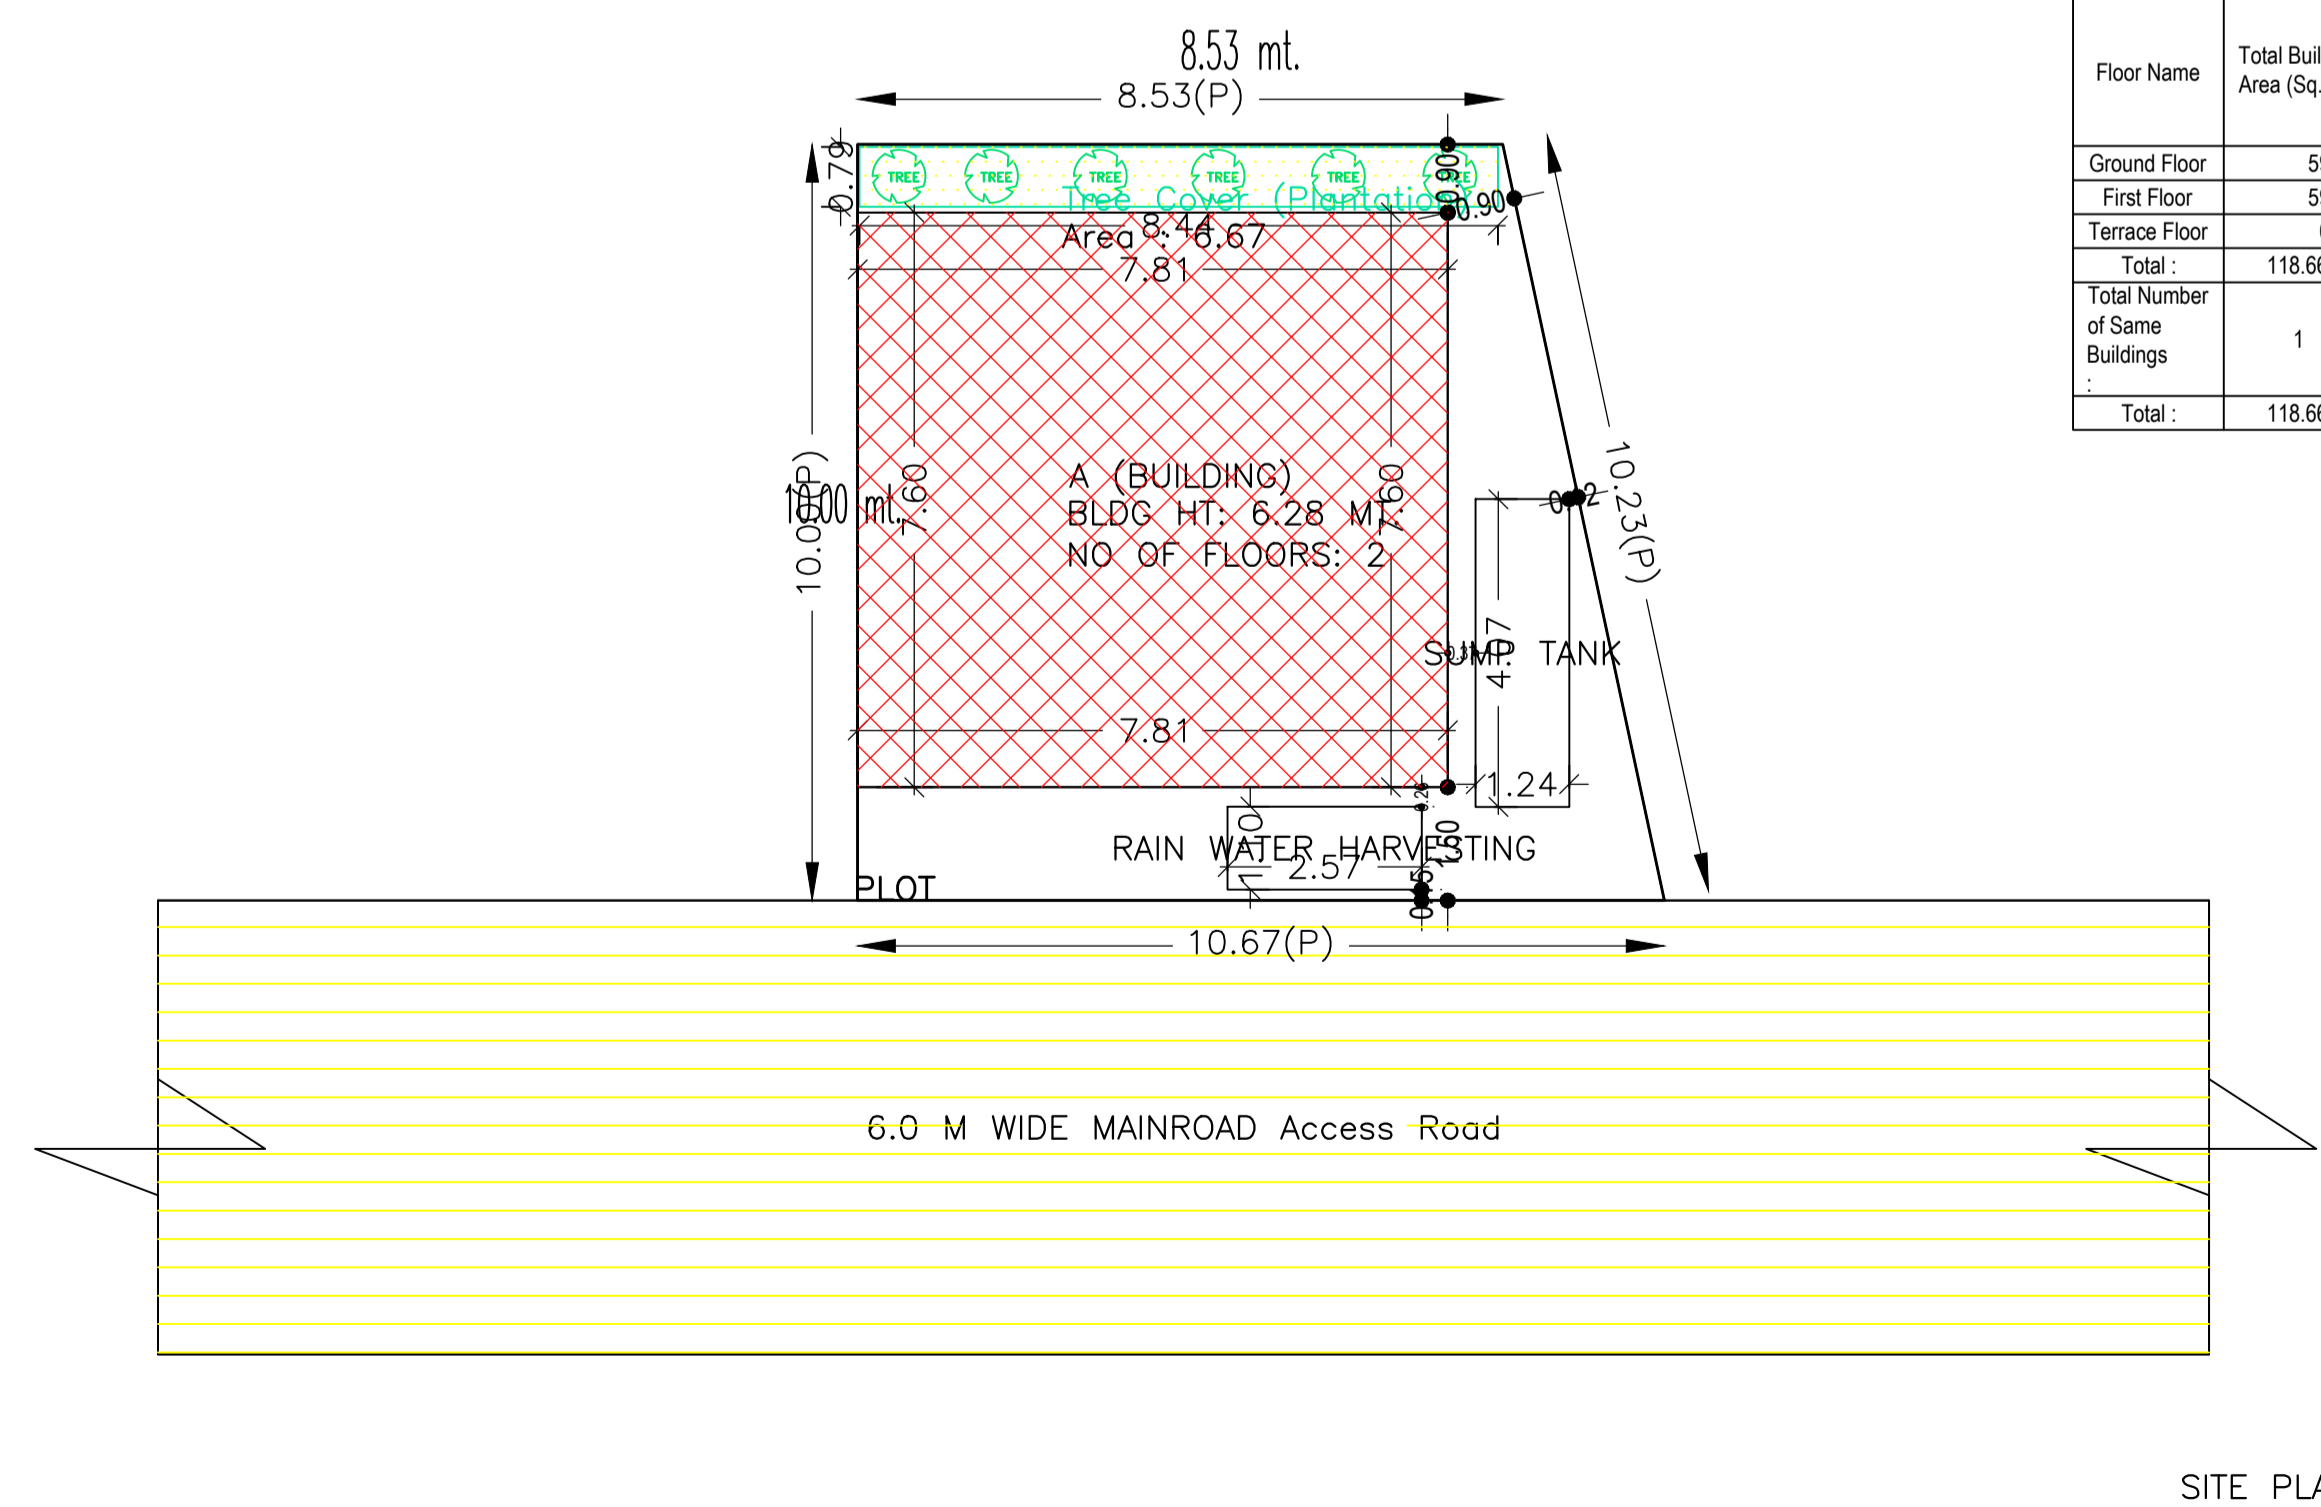

LTP NAME AND SIGNATURE	STRUCTURAL ENG'S NAME AND SIGNATURE	BUILDER NAME AND SIGNATURE	DIGITAL SIGNATURE
RESHAN ALI GNPC/ENG/0005/2017			