



Rain Water Storage Tank Detail

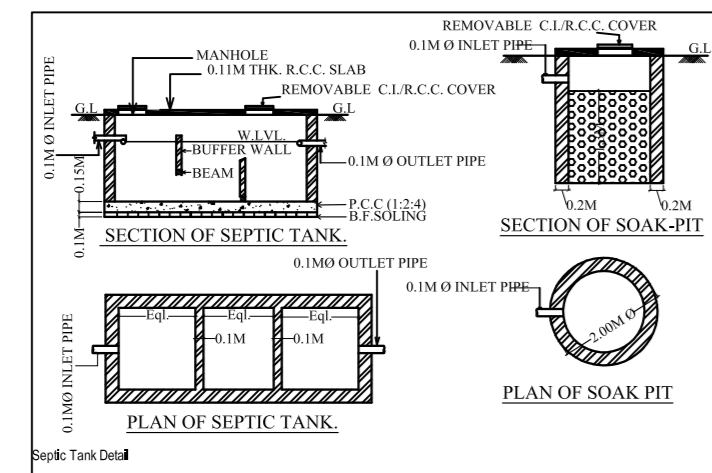

Structure Detail

| NOTIFICATION | DESCRIPTION |
|--------------|----------------------------------|
| | INSPECTION CHAMBER |
| | RECHARGE PIT |
| | RAIN WATER PIPE |
| | OVERFLOW OUTLET FOR RECHARGE PIT |
| | OVERFLOW OUTLET FOR SEPTIC TANK |
| | SOAK PIT |
| | DRAIN PIPELINE LAYOUT |

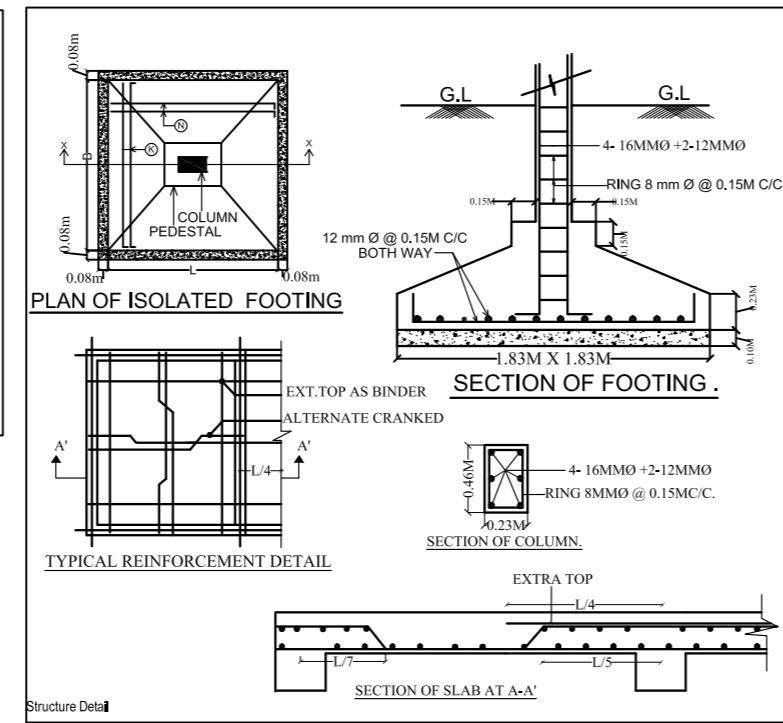


Structure Detail


| SCHEDULE OF DOOR & WINDOW | | | | |
|---------------------------|-------|------|------|-------------------|
| TYPE | WIDTH | HT. | SILL | DESCRIPTION |
| D | 1.07 | 2.13 | 0 | WOODEN FLUSH DOOR |
| D1 | 0.99 | 2.13 | 0 | WOODEN FLUSH DOOR |
| D2 | 0.76 | 2.13 | 0 | WOODEN FLUSH DOOR |
| W | 1.52 | 1.52 | 0.61 | GLAZED WINDOW |
| W1 | 1.22 | 1.52 | 0.61 | GLAZED WINDOW |
| W2 | 0.91 | 1.52 | 0.61 | GLAZED WINDOW |
| V | 0.76 | 0.61 | 1.52 | GLAZED VENTILATOR |

CALCULATION FOR WATER TANK
CONSIDERING FOR 15 PERSONS = 15 X 135 = 2025 LTS.
[APROVIDED = 5,000 LTS.]


CALCULATION FOR SEPTIC TANK
CONSIDERING FOR 15 PERSONS = 15 X 0.083 = 1.245 CUM
[APROVIDED = 2.78X1.06X1.5 = 4.4202 CUM]

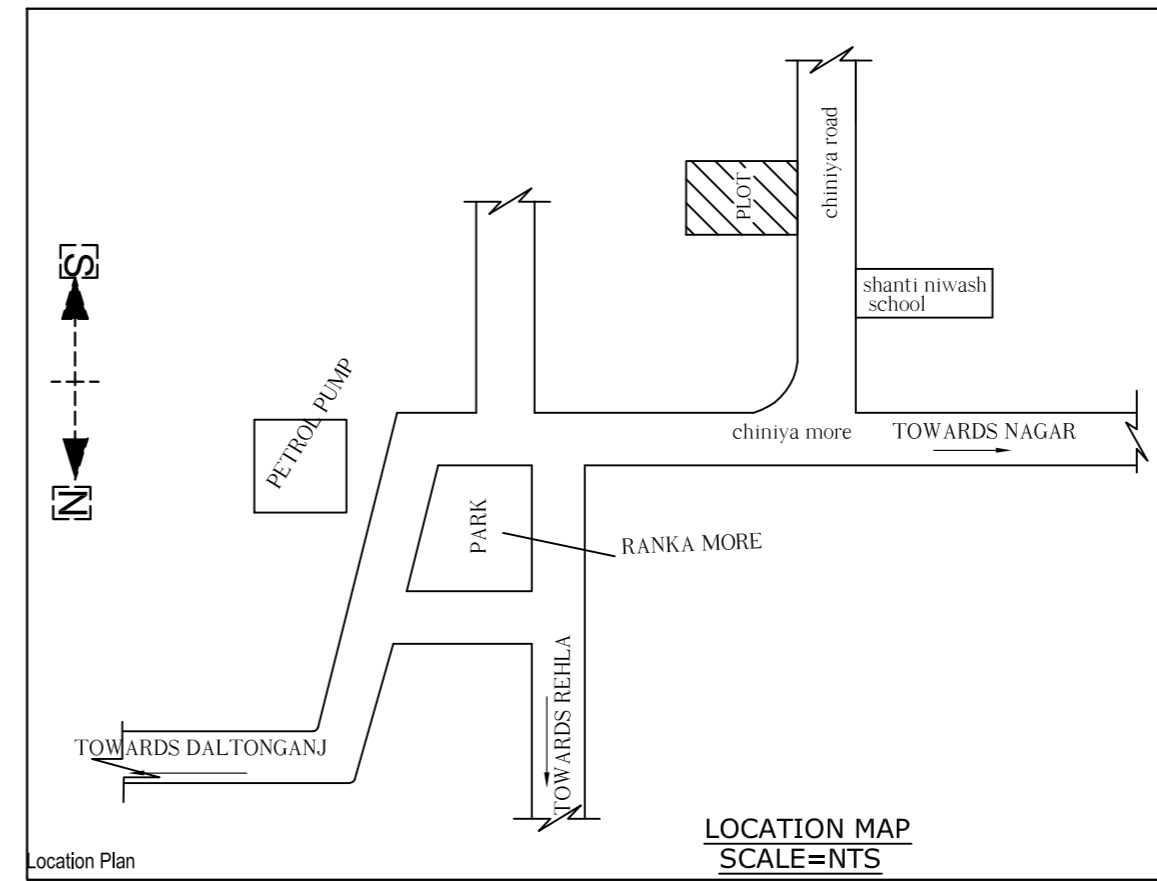


Location Plan

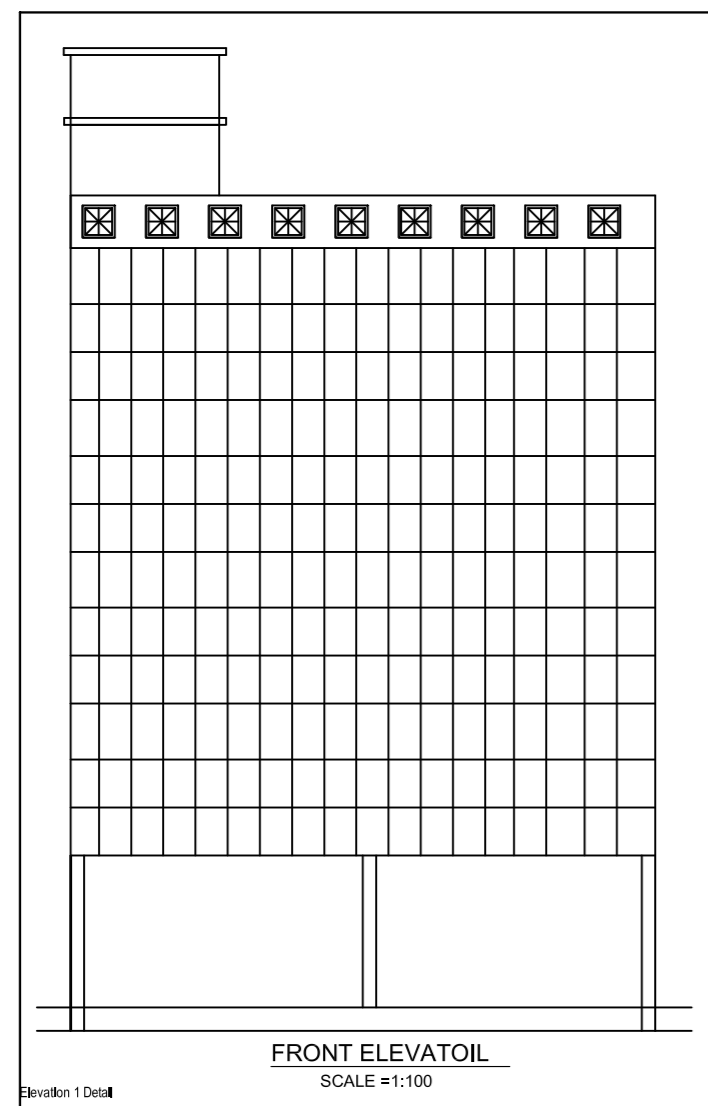


Structure 1 Detail

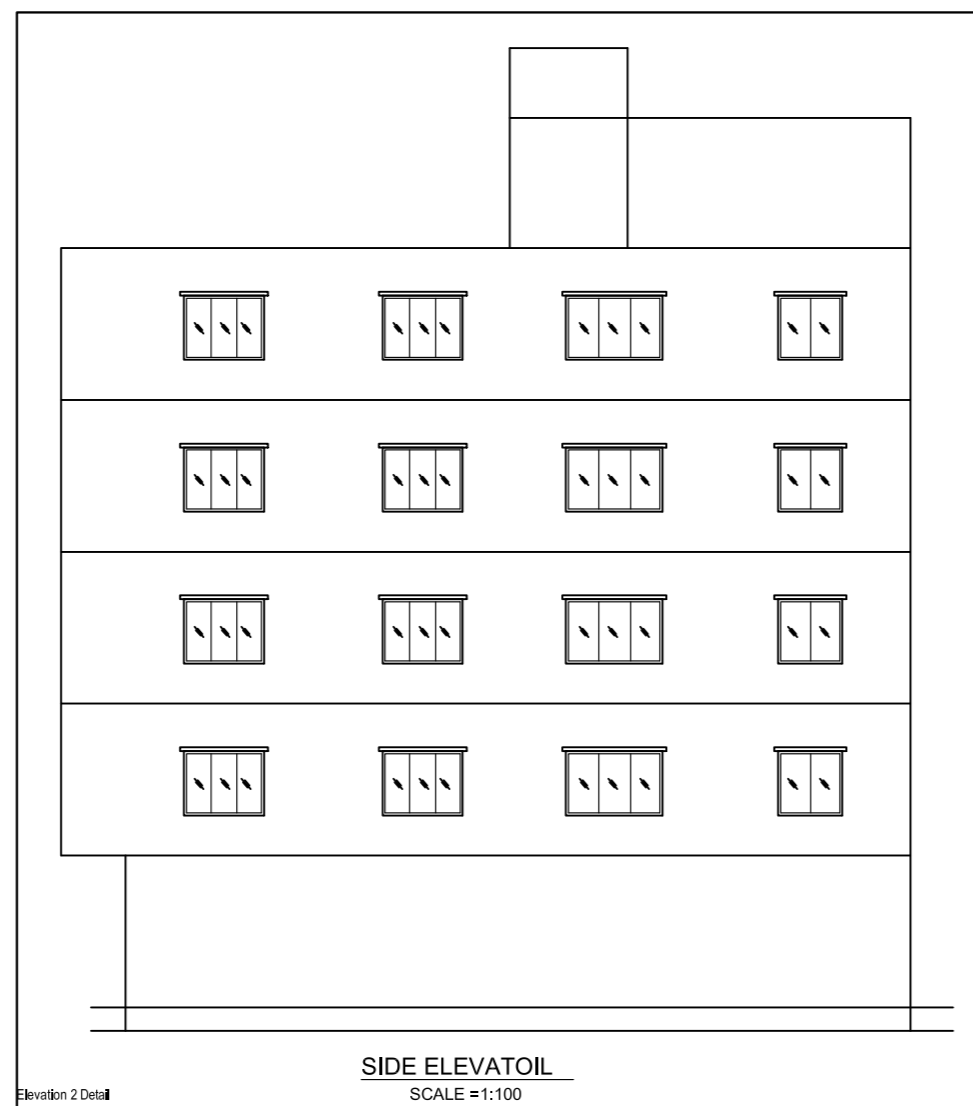


Structure 2 Detail

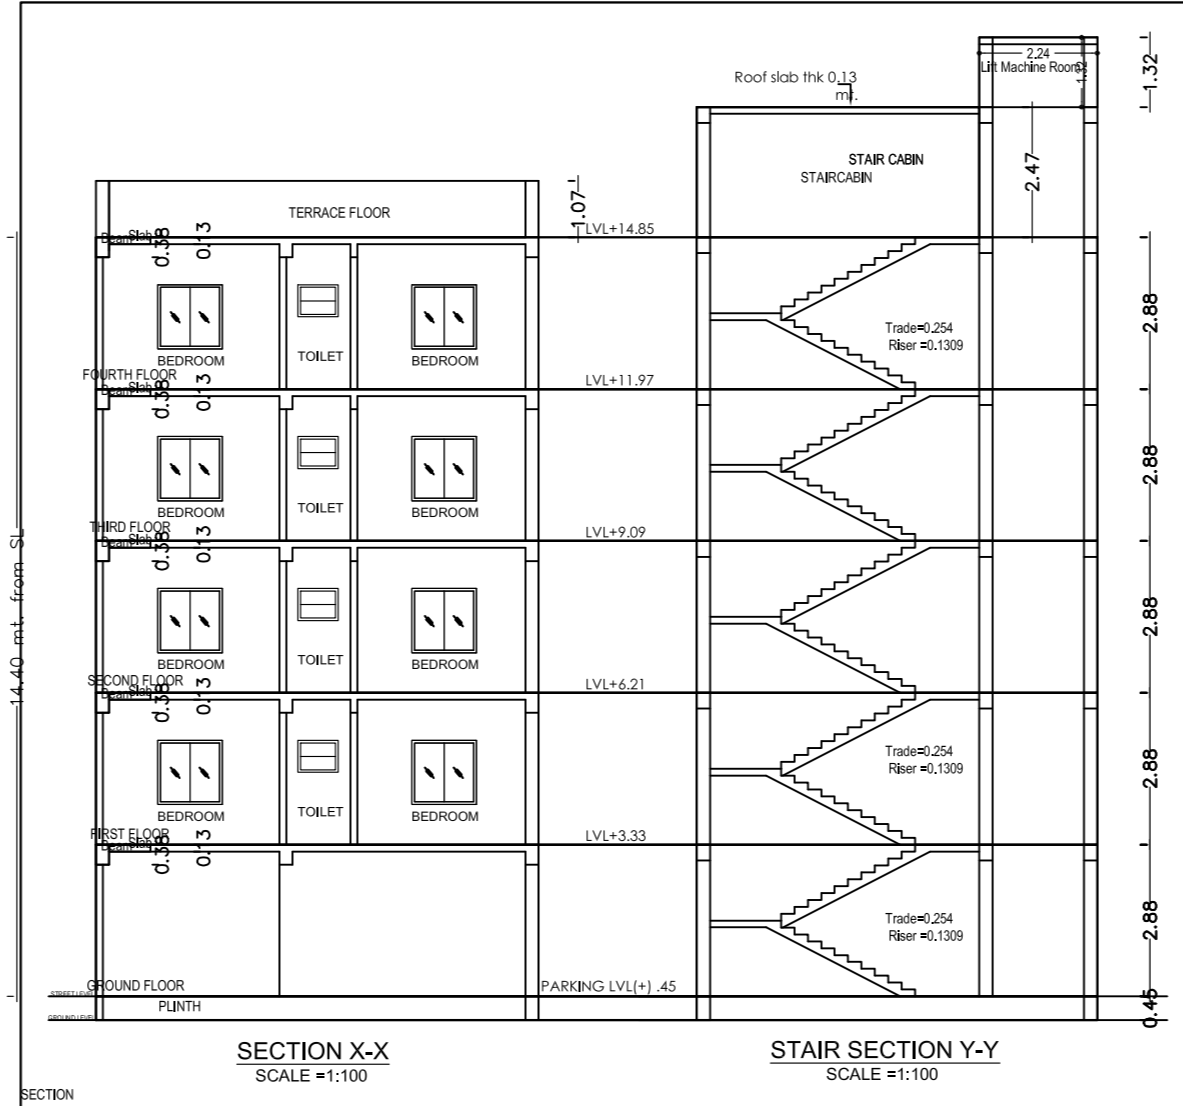


SECTION

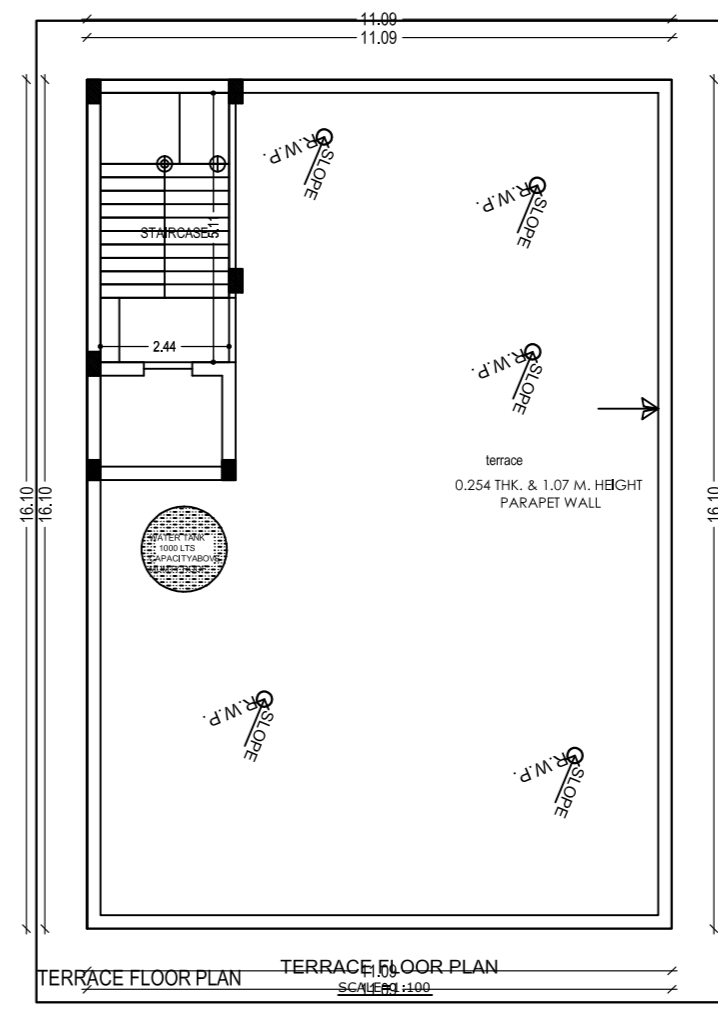


TERRACE FLOOR PLAN

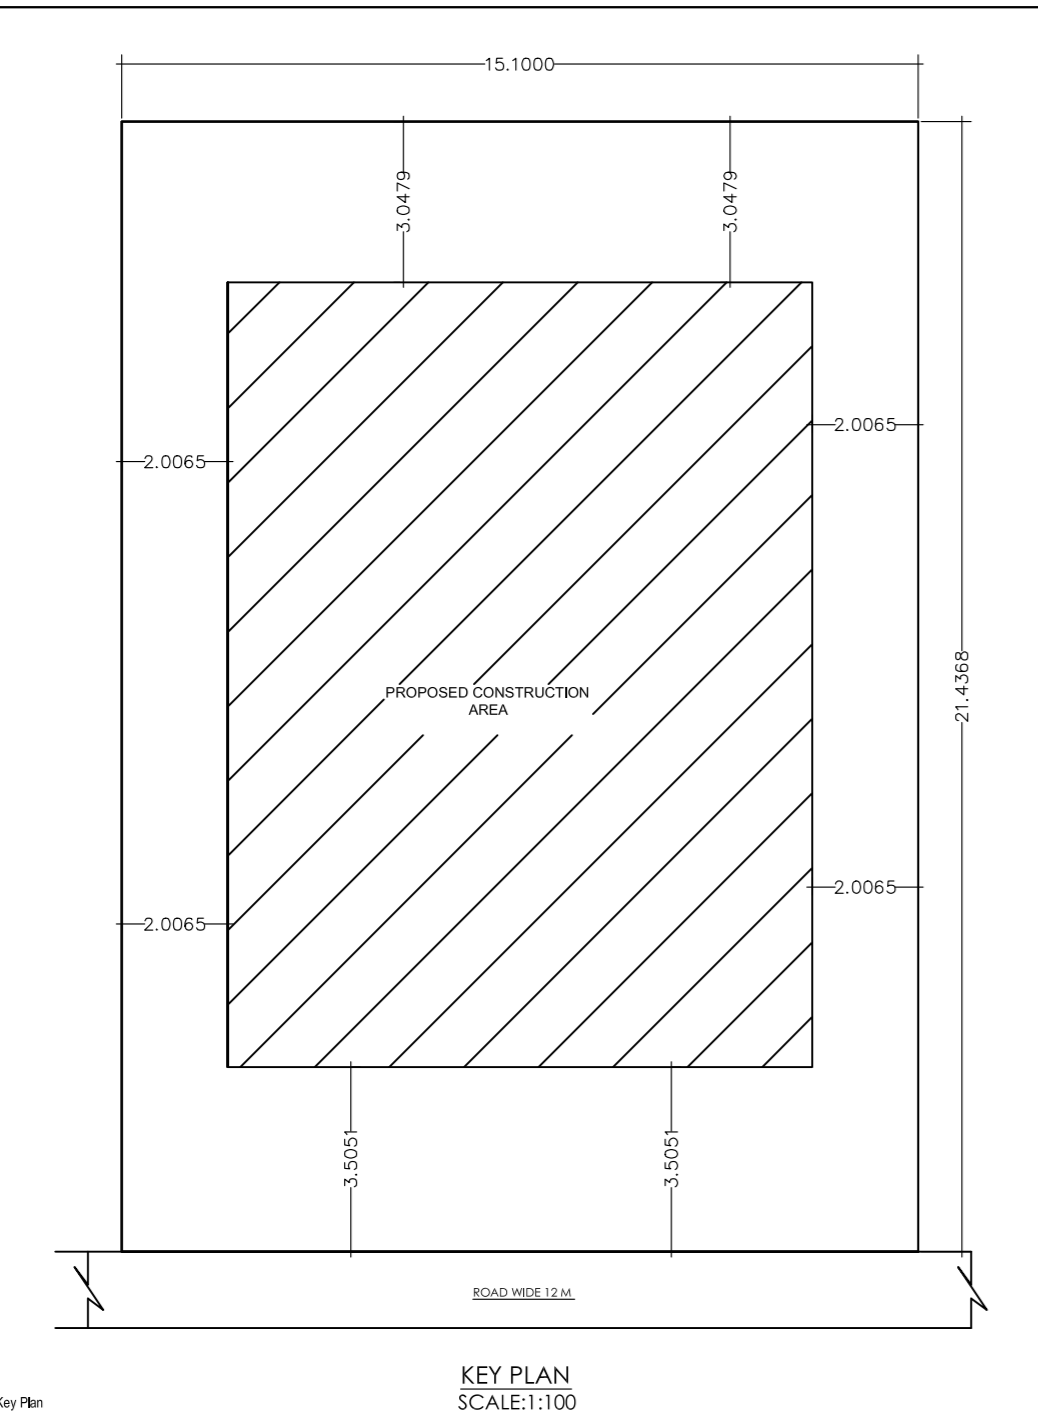

Key Plan

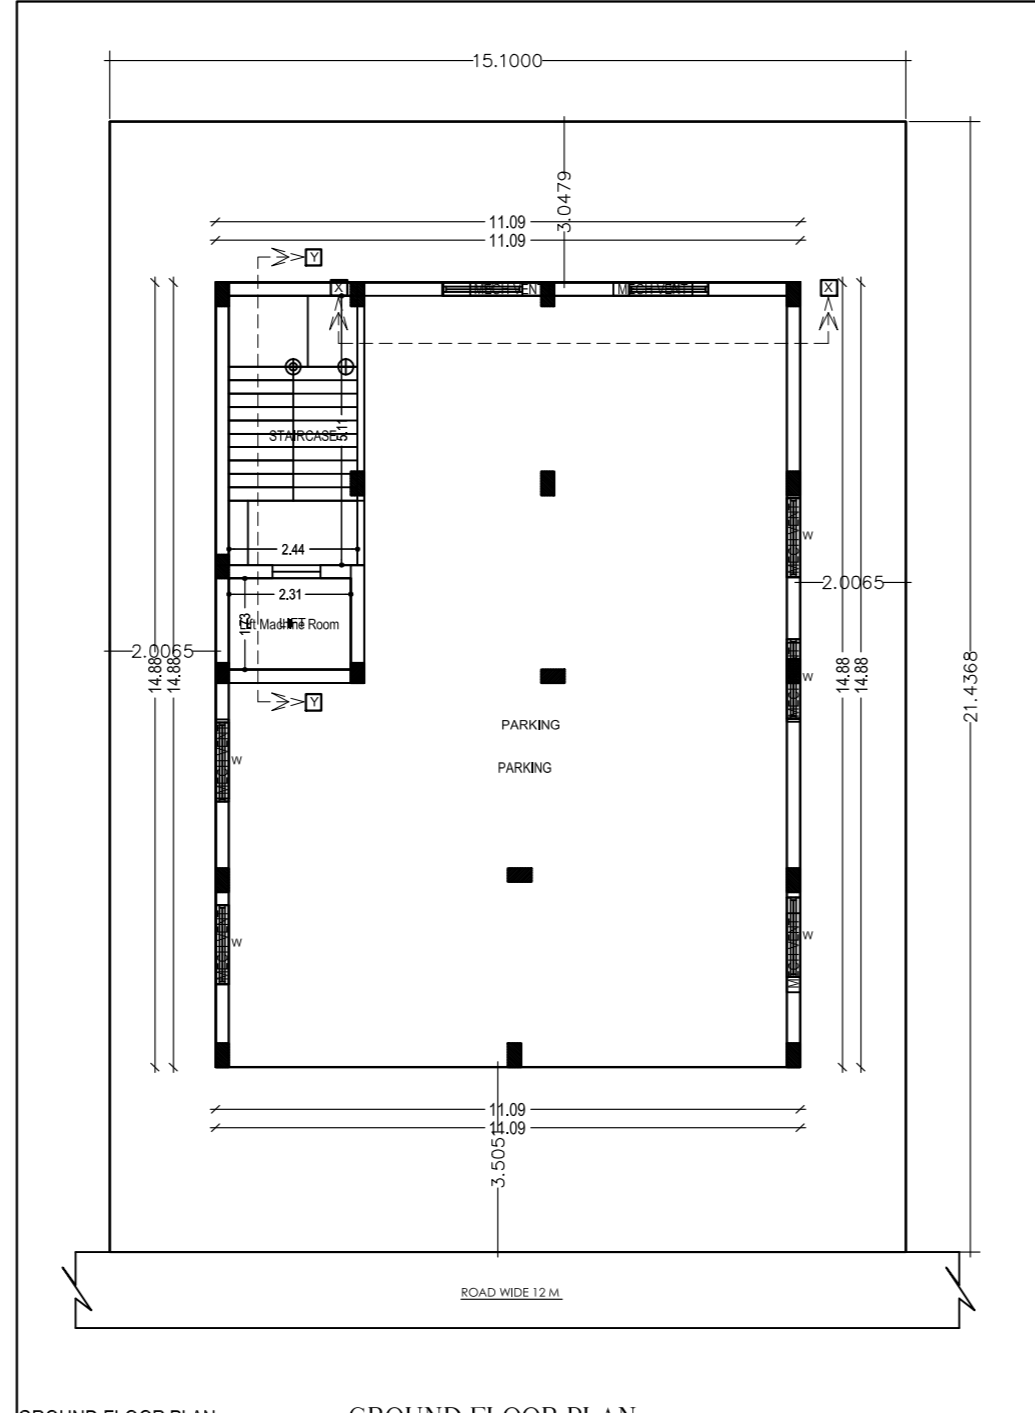

GROUND FLOOR PLAN

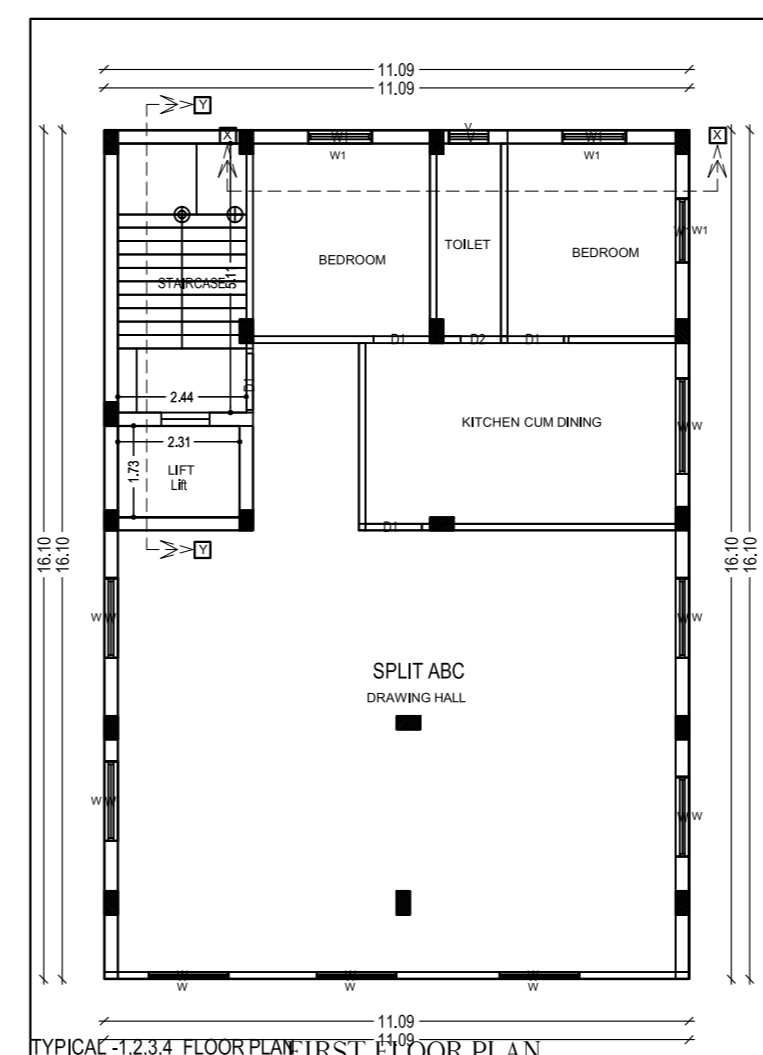

TYPICAL 1:2,3,4 FLOOR PLAN FIRST FLOOR PLAN

PROPOSED RESIDENTIAL BUILDING PLAN FOR

| LAND OWNER | SIGNATURE |
|---|-----------|
| MR. BISWANATH THAKUR S/O: LT. MAHADEV THAKUR | |

DETAILS OF PLOT :-
PLOT NO:-437
KHATA NO :-191
MOUZA :- SAHJANA
WARD NO :- 11
THANA NO:- 345, P.S:- GARHWA
DISTRICT :- GARHWA, JHARKHAND

| CONTENTS :- | |
|----------------------|-------------------|
| * SITE PLAN | * TERRACE PLAN |
| * GROUND FLOOR PLAN | * FRONT ELEVATION |
| * FIRST FLOOR PLAN | * SIDE ELEVATION |
| * SECOND FLOOR PLAN | * SECTION 'X-X' |
| * DRAINAGE PLAN | * SECTION 'Y-Y' |
| * GROUND COVERAGE | * LOCATION MAP |
| * CALCULATION | * PART MOUZA PLAN |
| * F.A.R. CALCULATION | |

| SH. NO | 1/1 |
|---------|-----|
| PLANNER | |