
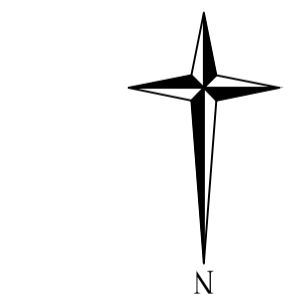
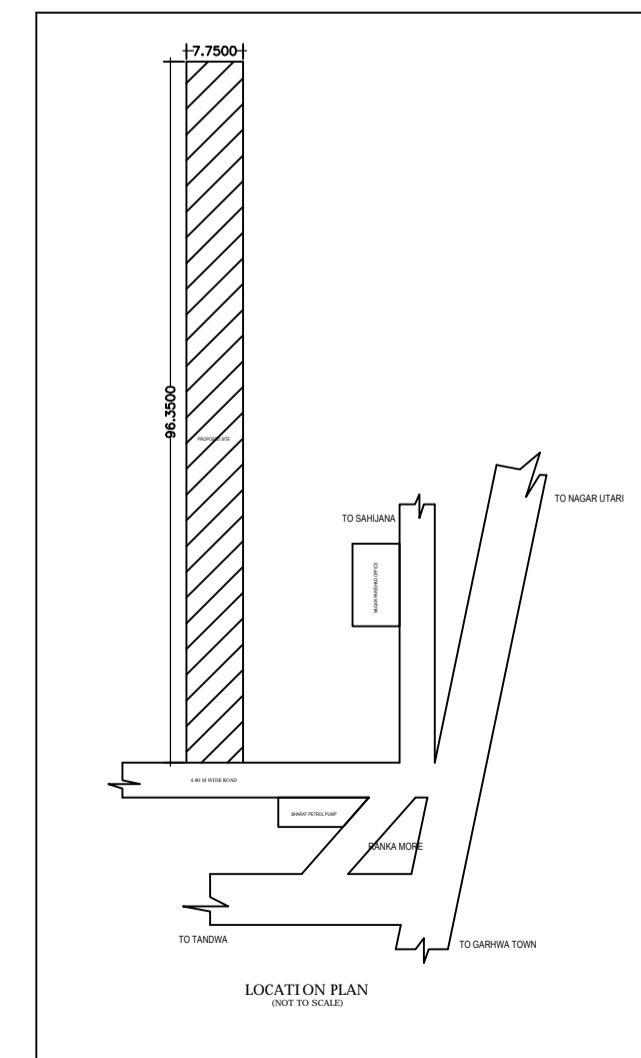
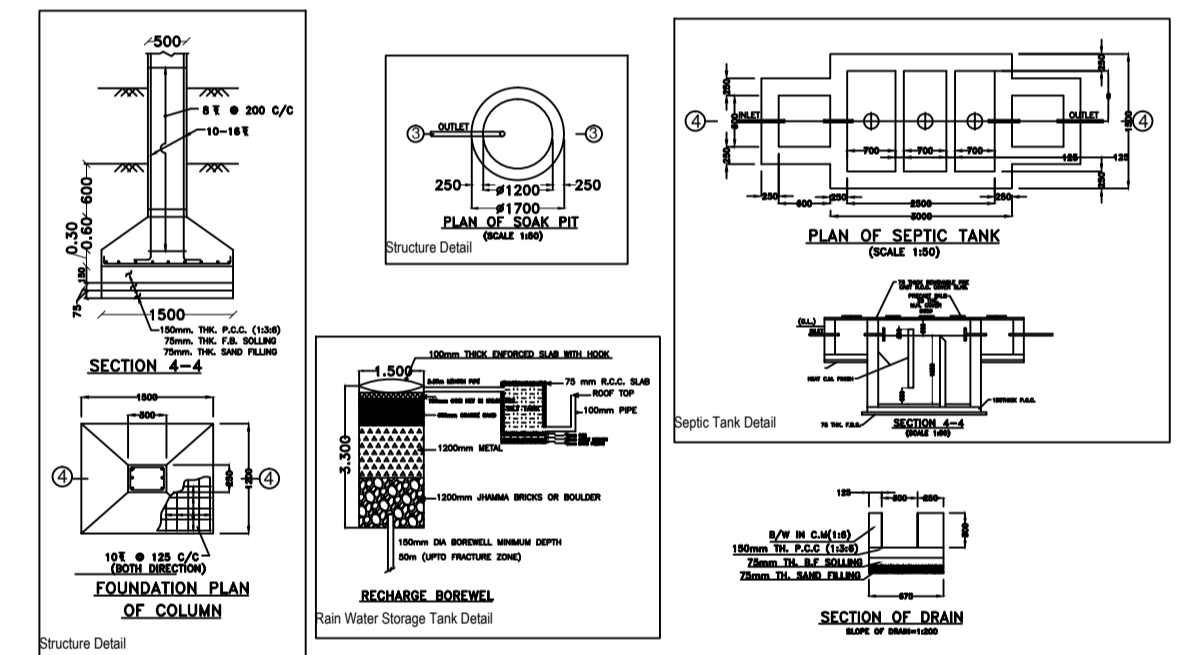
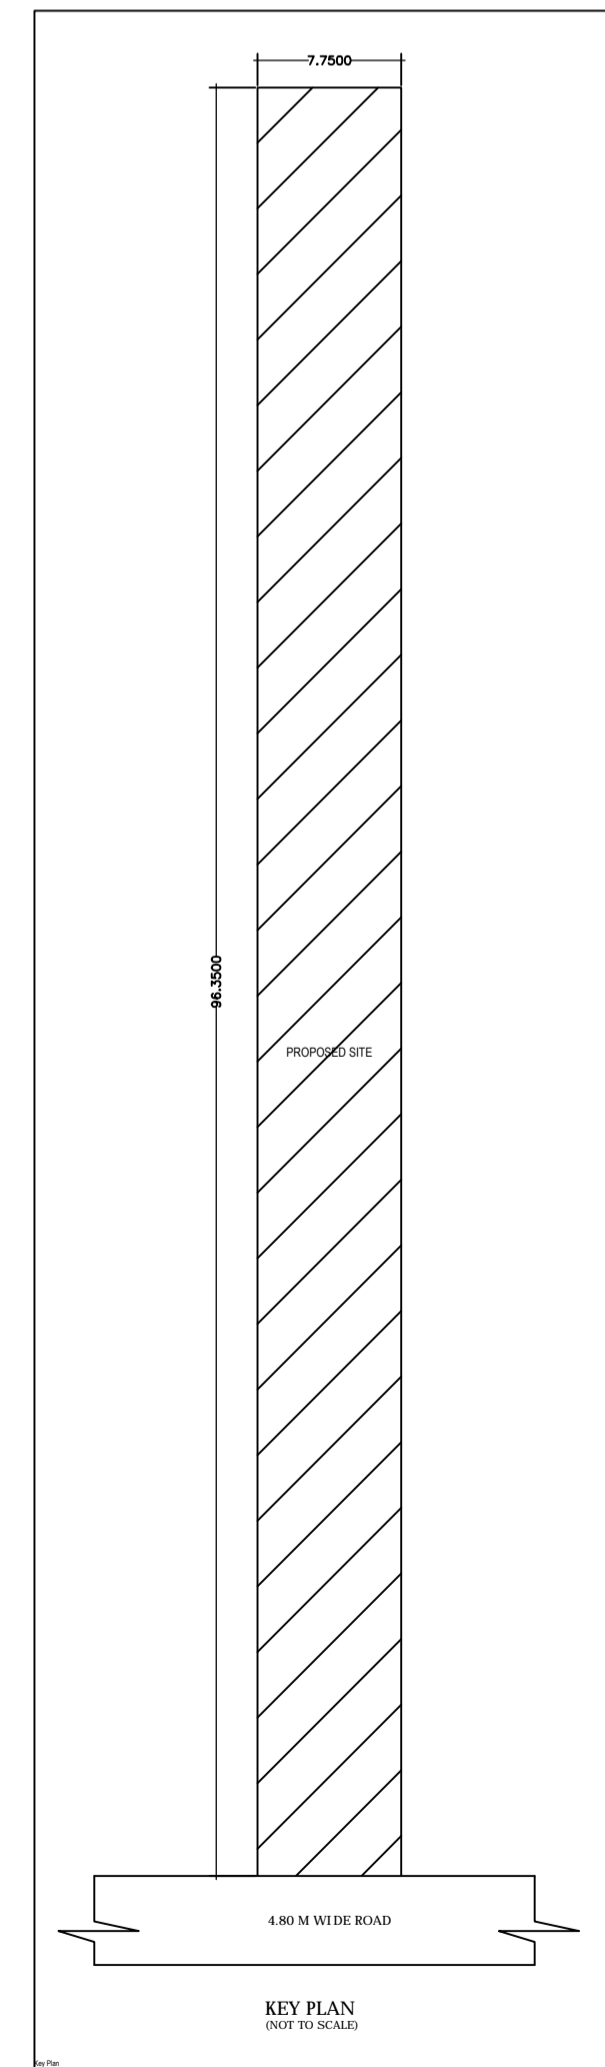
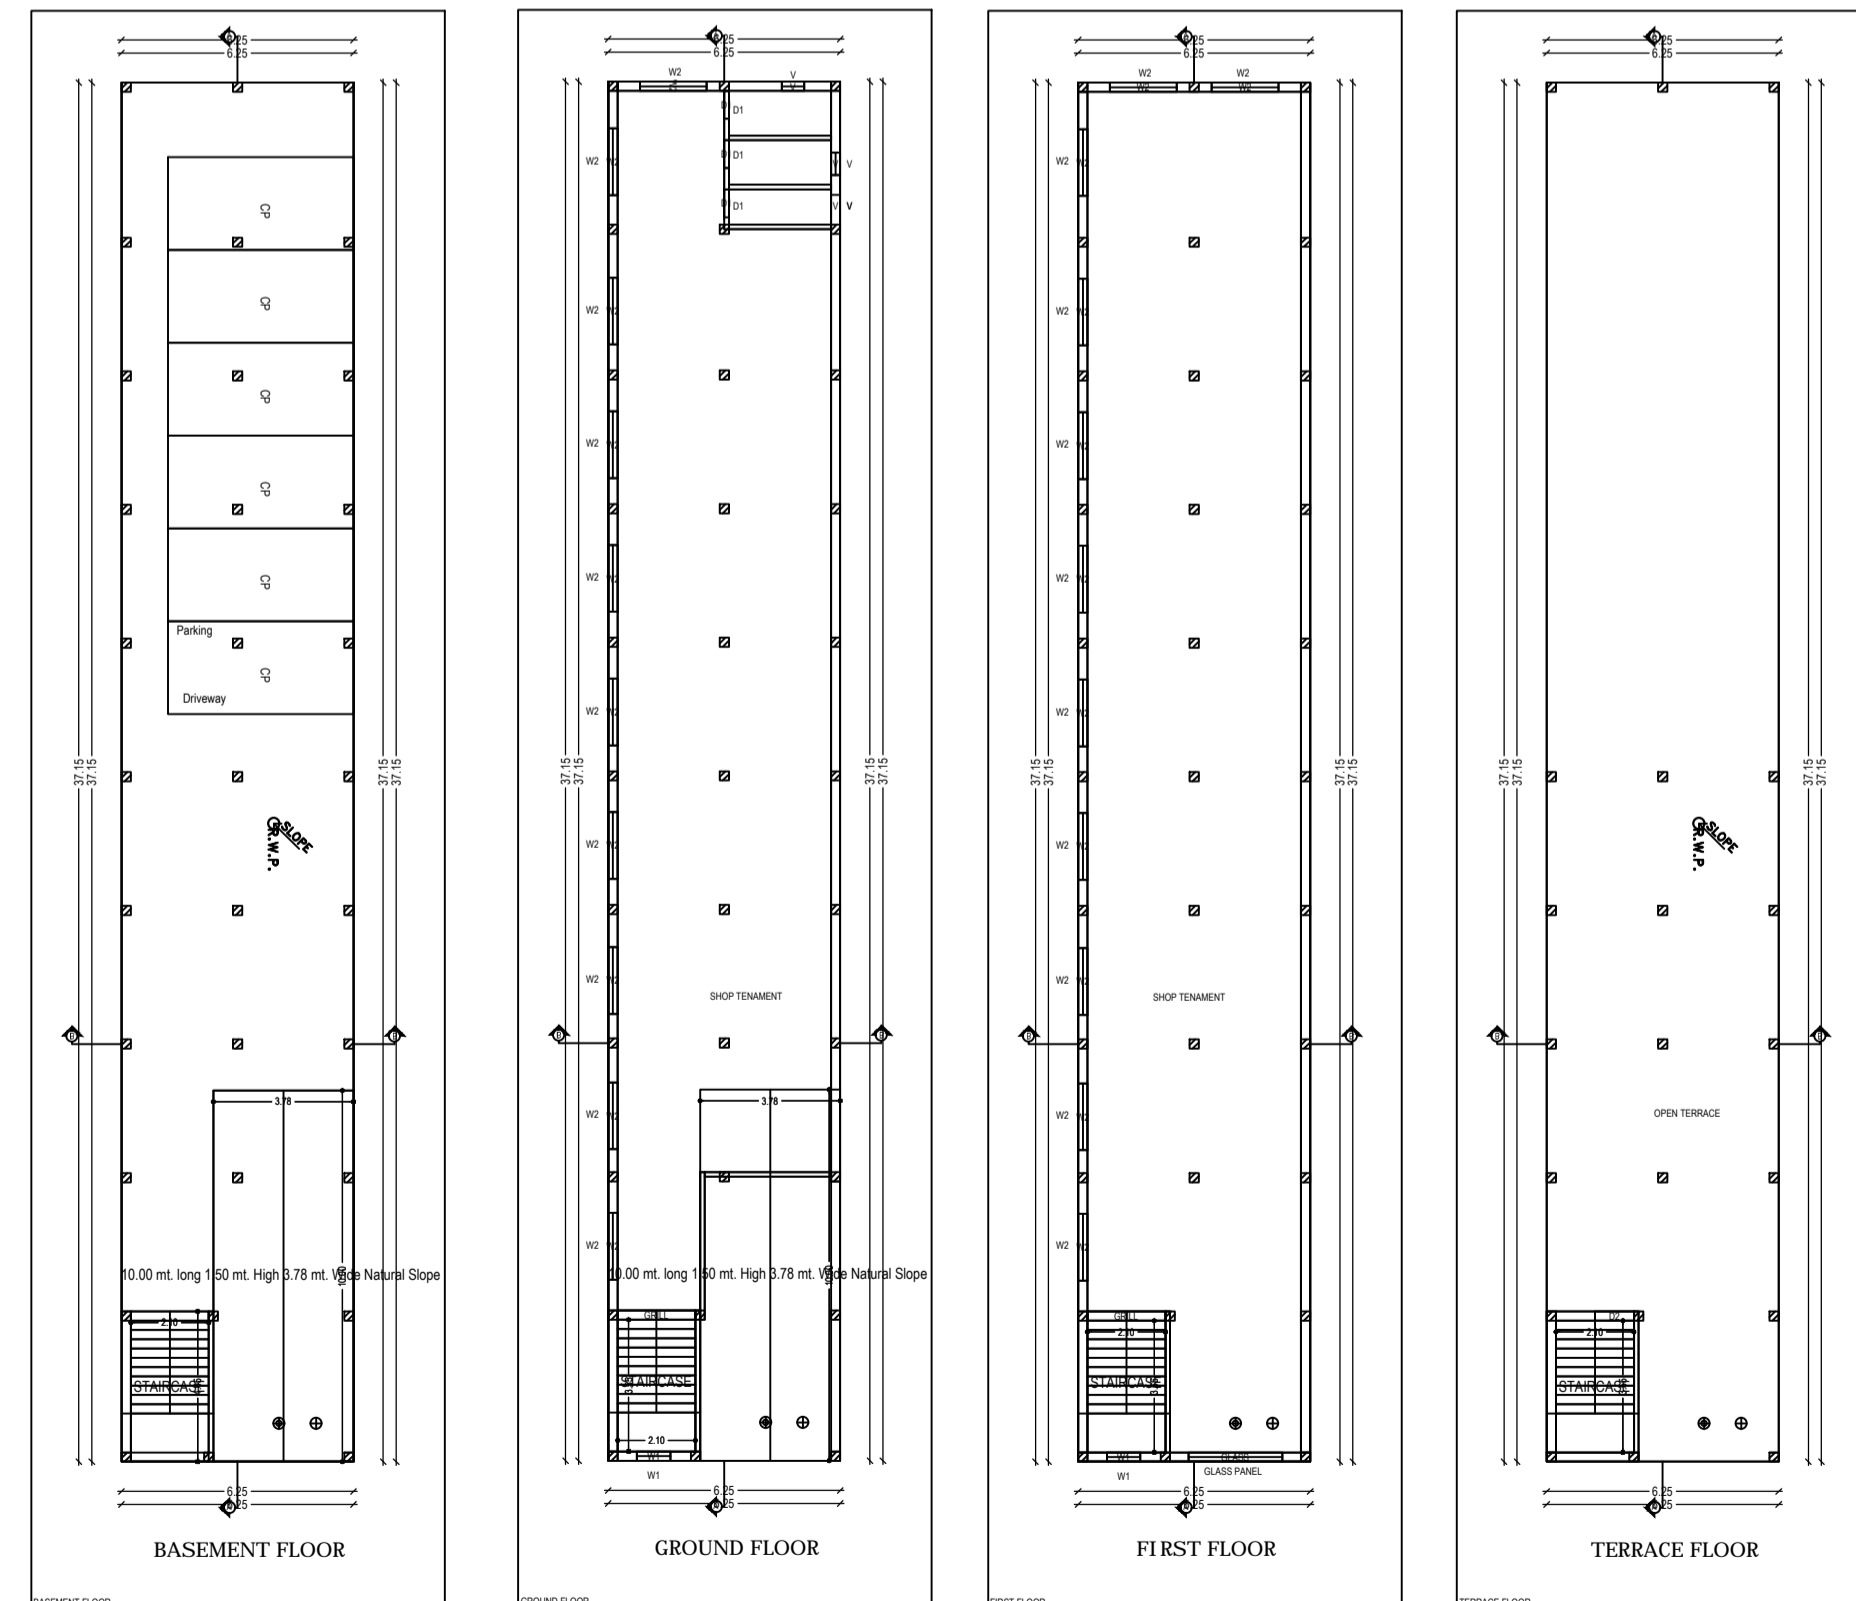
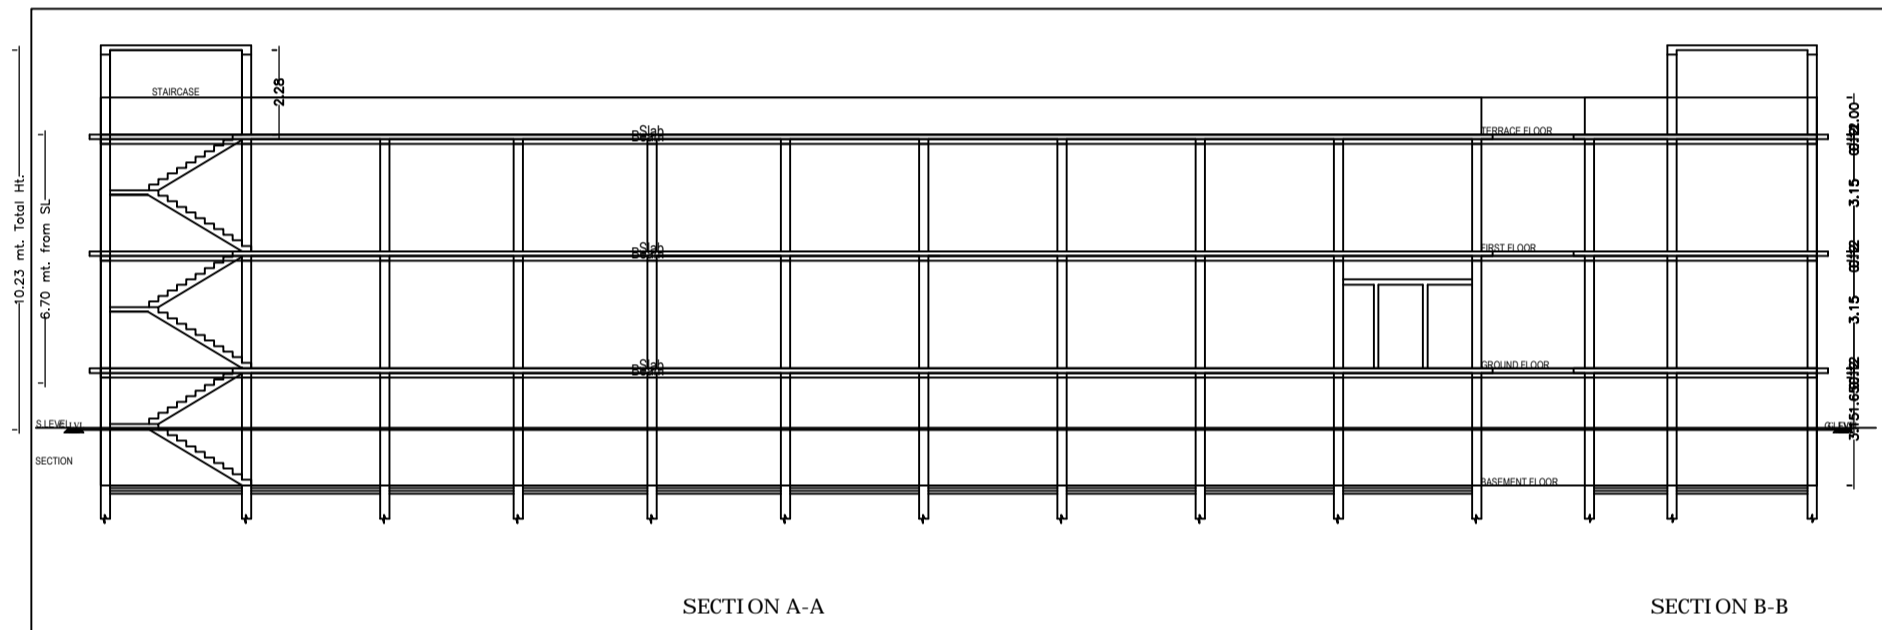
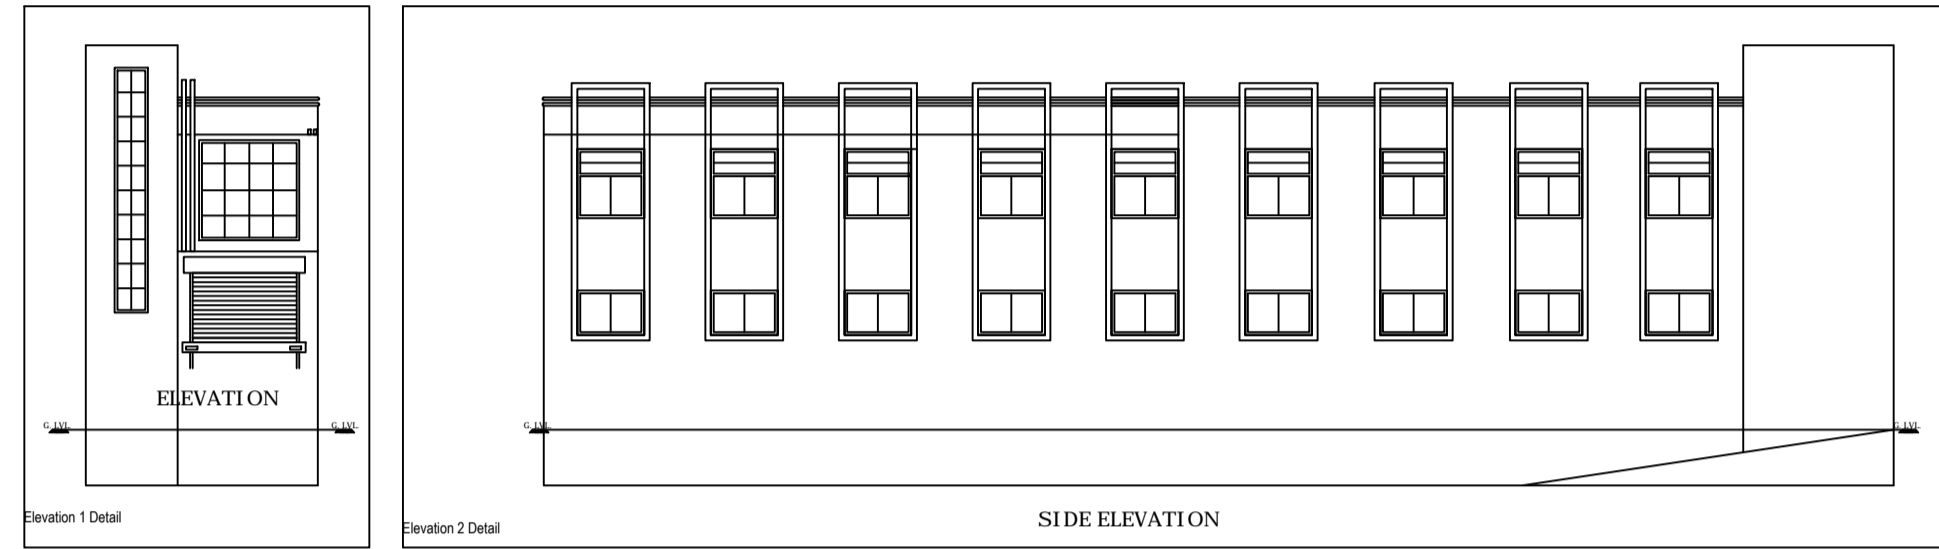


Project Title :PROPOSED COMMERCIAL BUILDING PLAN OF SAVITA KESHRI W/O DEVENDRA PRASAD KESHRI ,SITUATED AT:- WARD NO.- 08,SAHIJANA,PLOT NO.- 1375,KHATA NO.- 238,P.S+P.O- GARHWA, DISTT- GARHWA (JHARKHAND)

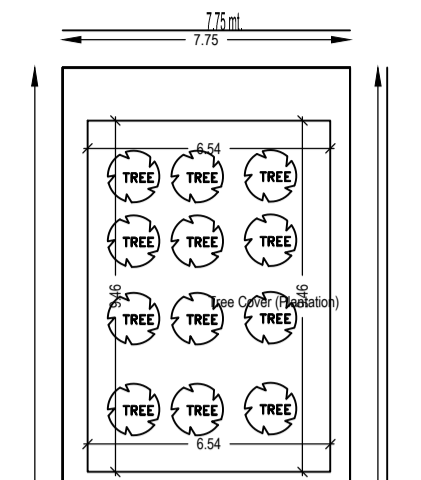

SITE PLAN