



Project Title :PROPOSED B+1 BUILDING PLAN OF MONIKA SHARMA W/O DEWANDRA SHARMA AT:- SONPURWA, GARHWA,WADR NO. - 04,  
PLOT NO.- 392,KHATA NO.- 175,P.S.+P.O- GARHWA, DISTT- GARHWA (JHARKHAND)

PRODUCED BY AN AUTODESK EDUCATIONAL PRODUCT

PRODUCED BY AN AUTODESK EDUCATIONAL PRODUCT

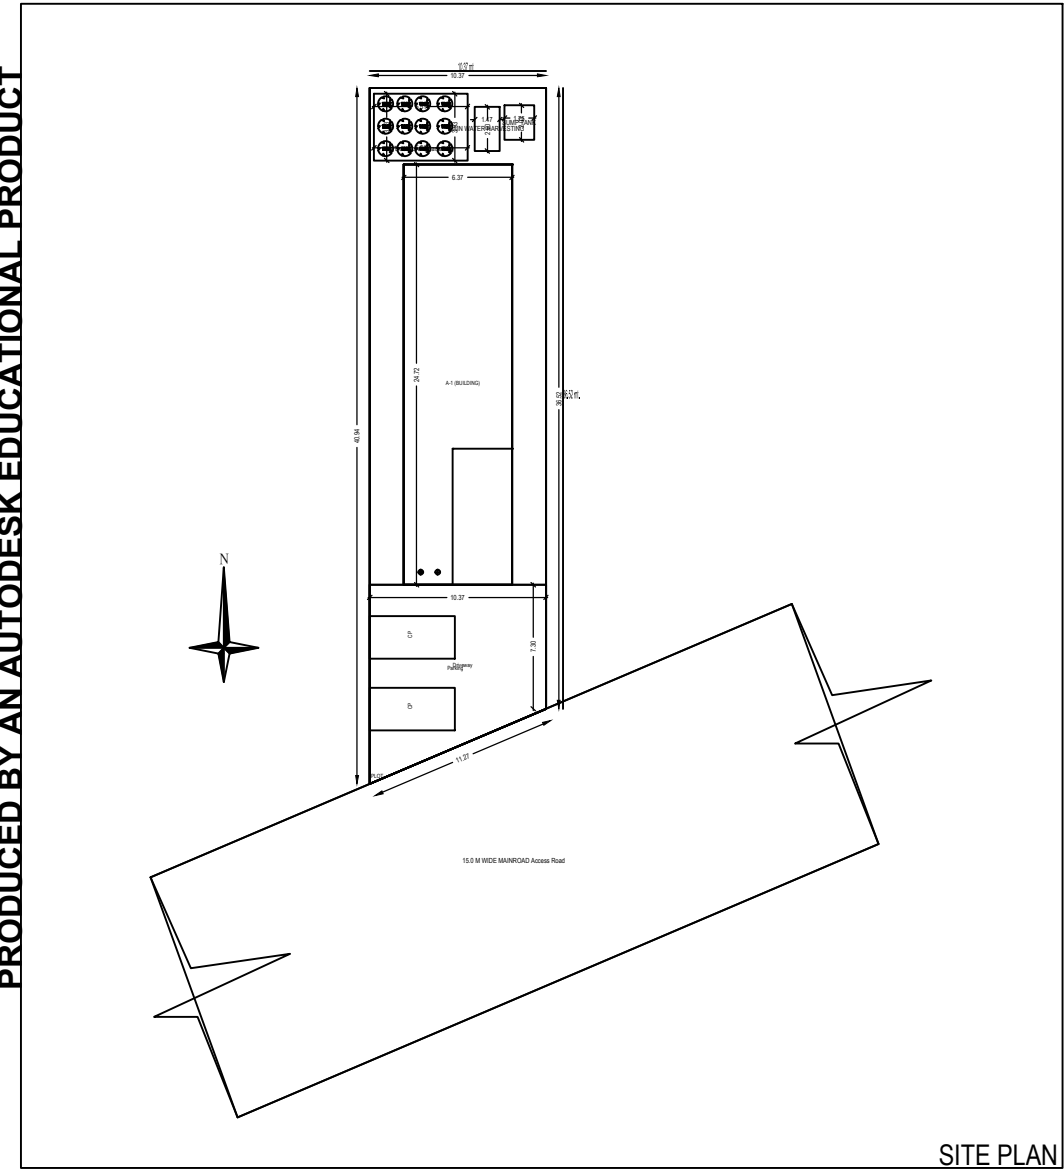

SITE PLAN

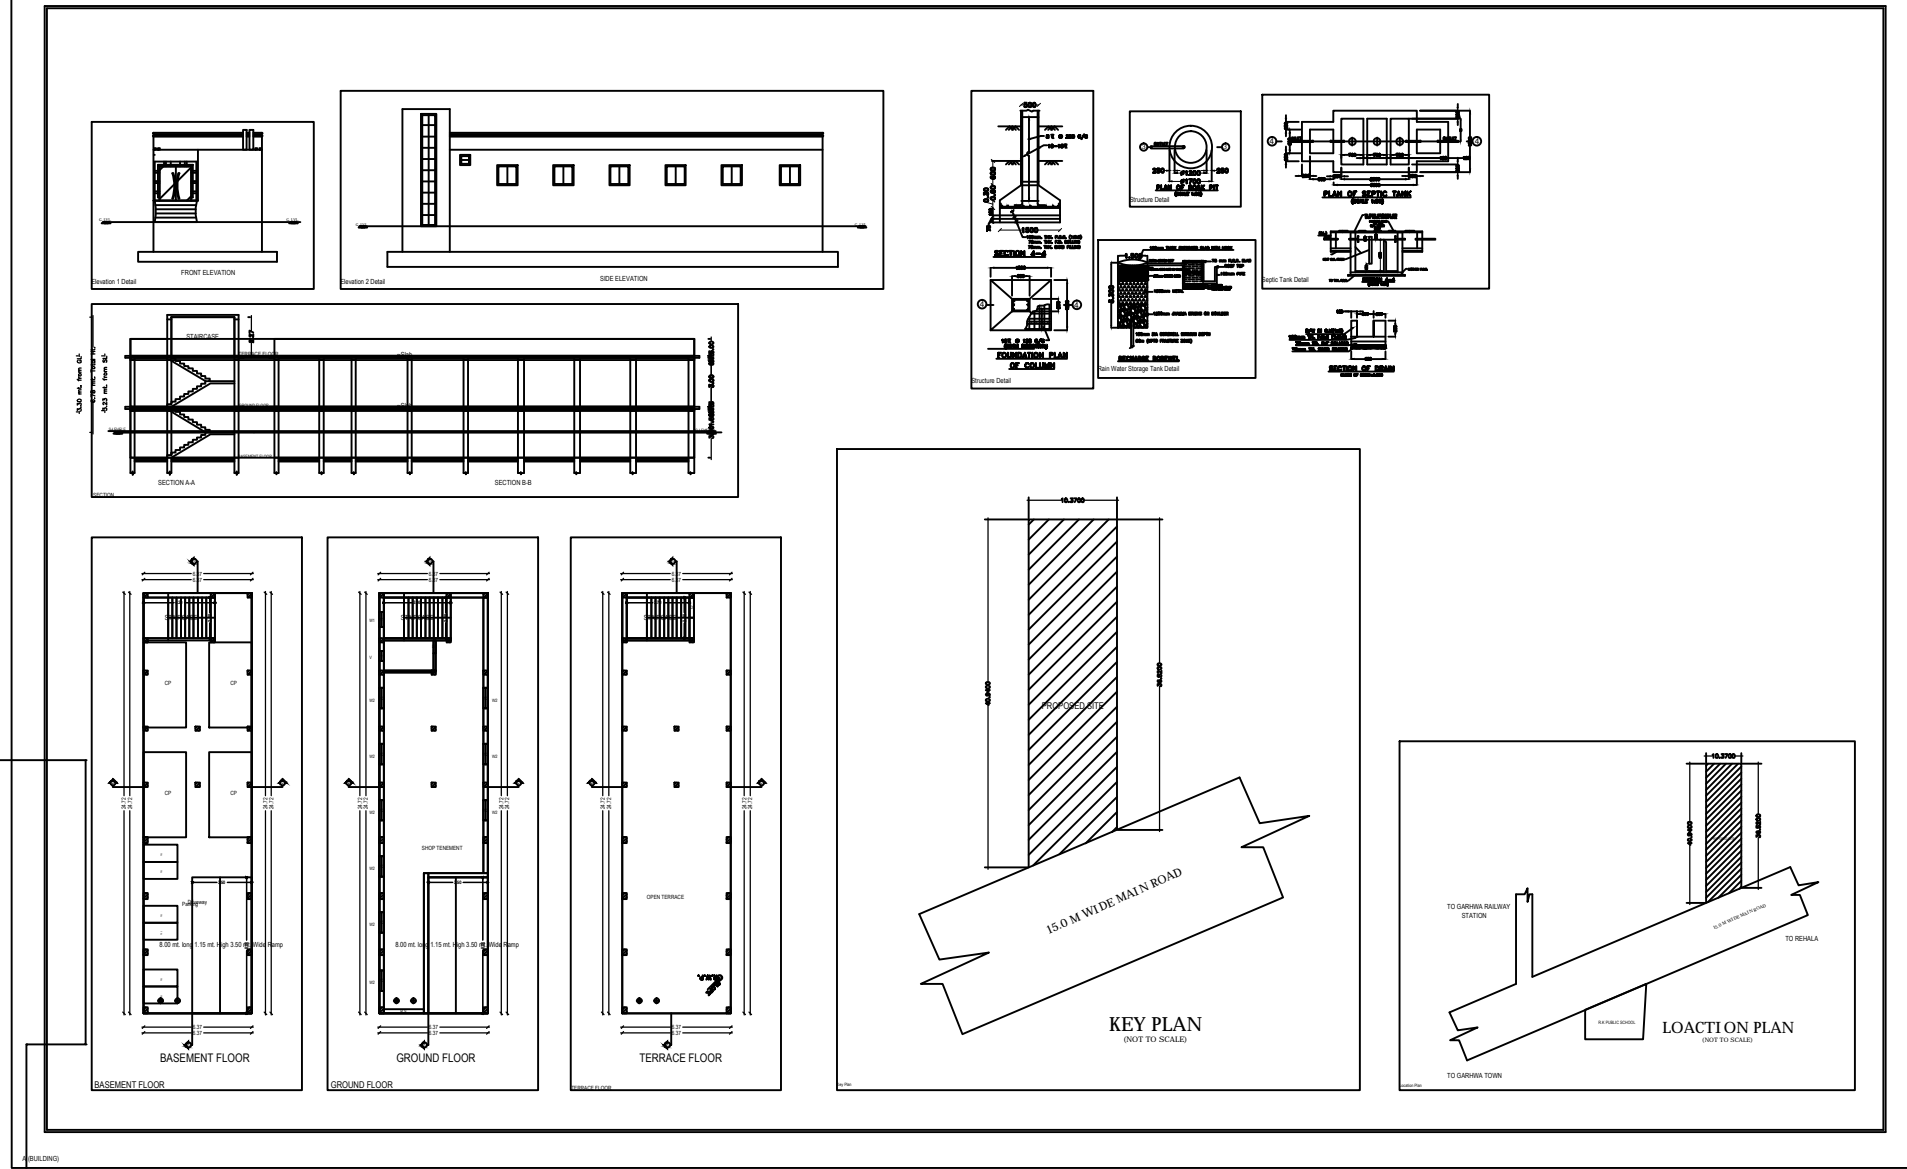

Building A (BUILDING)