
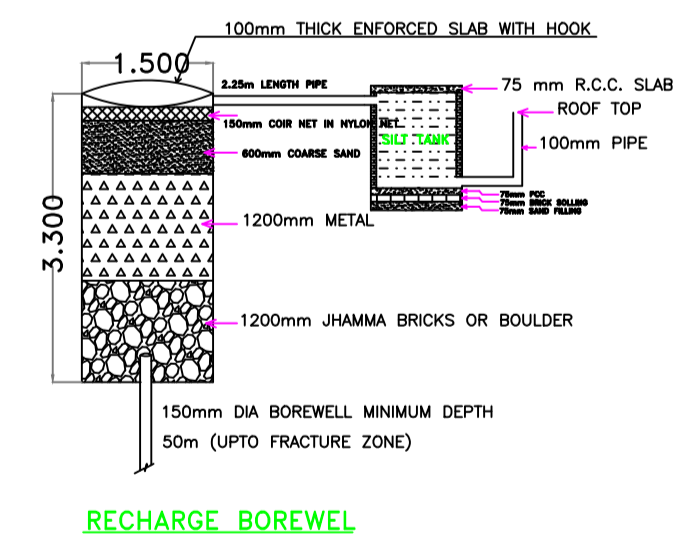
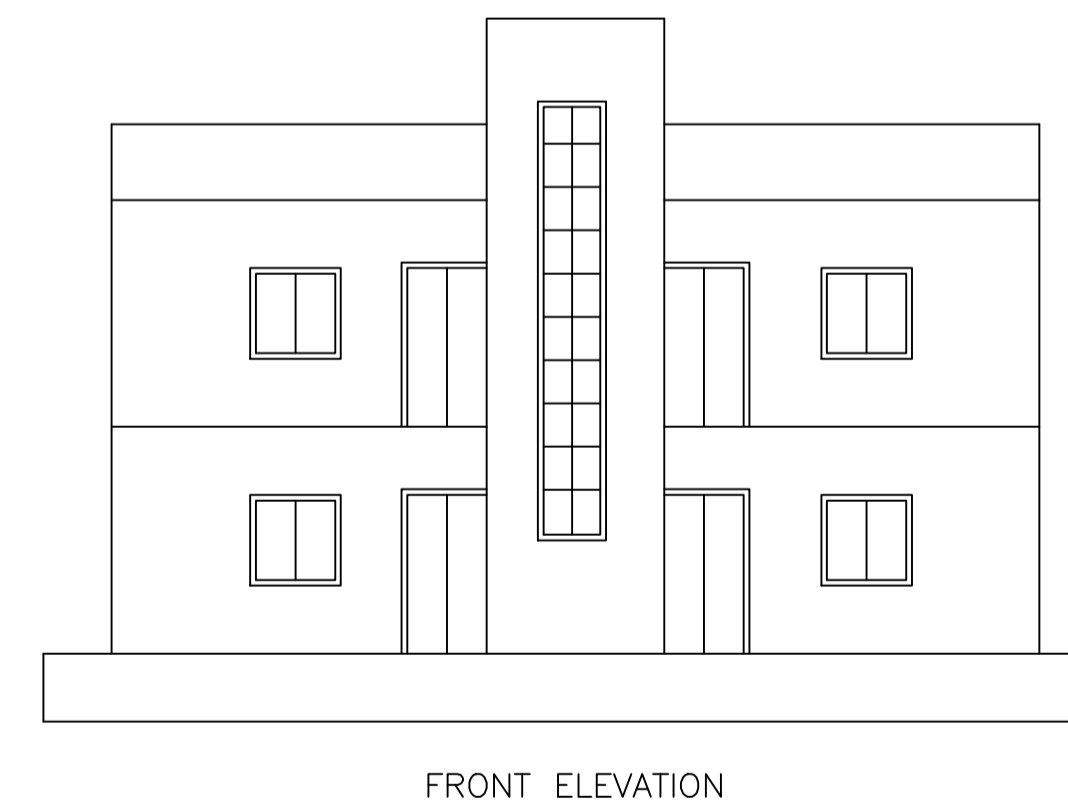
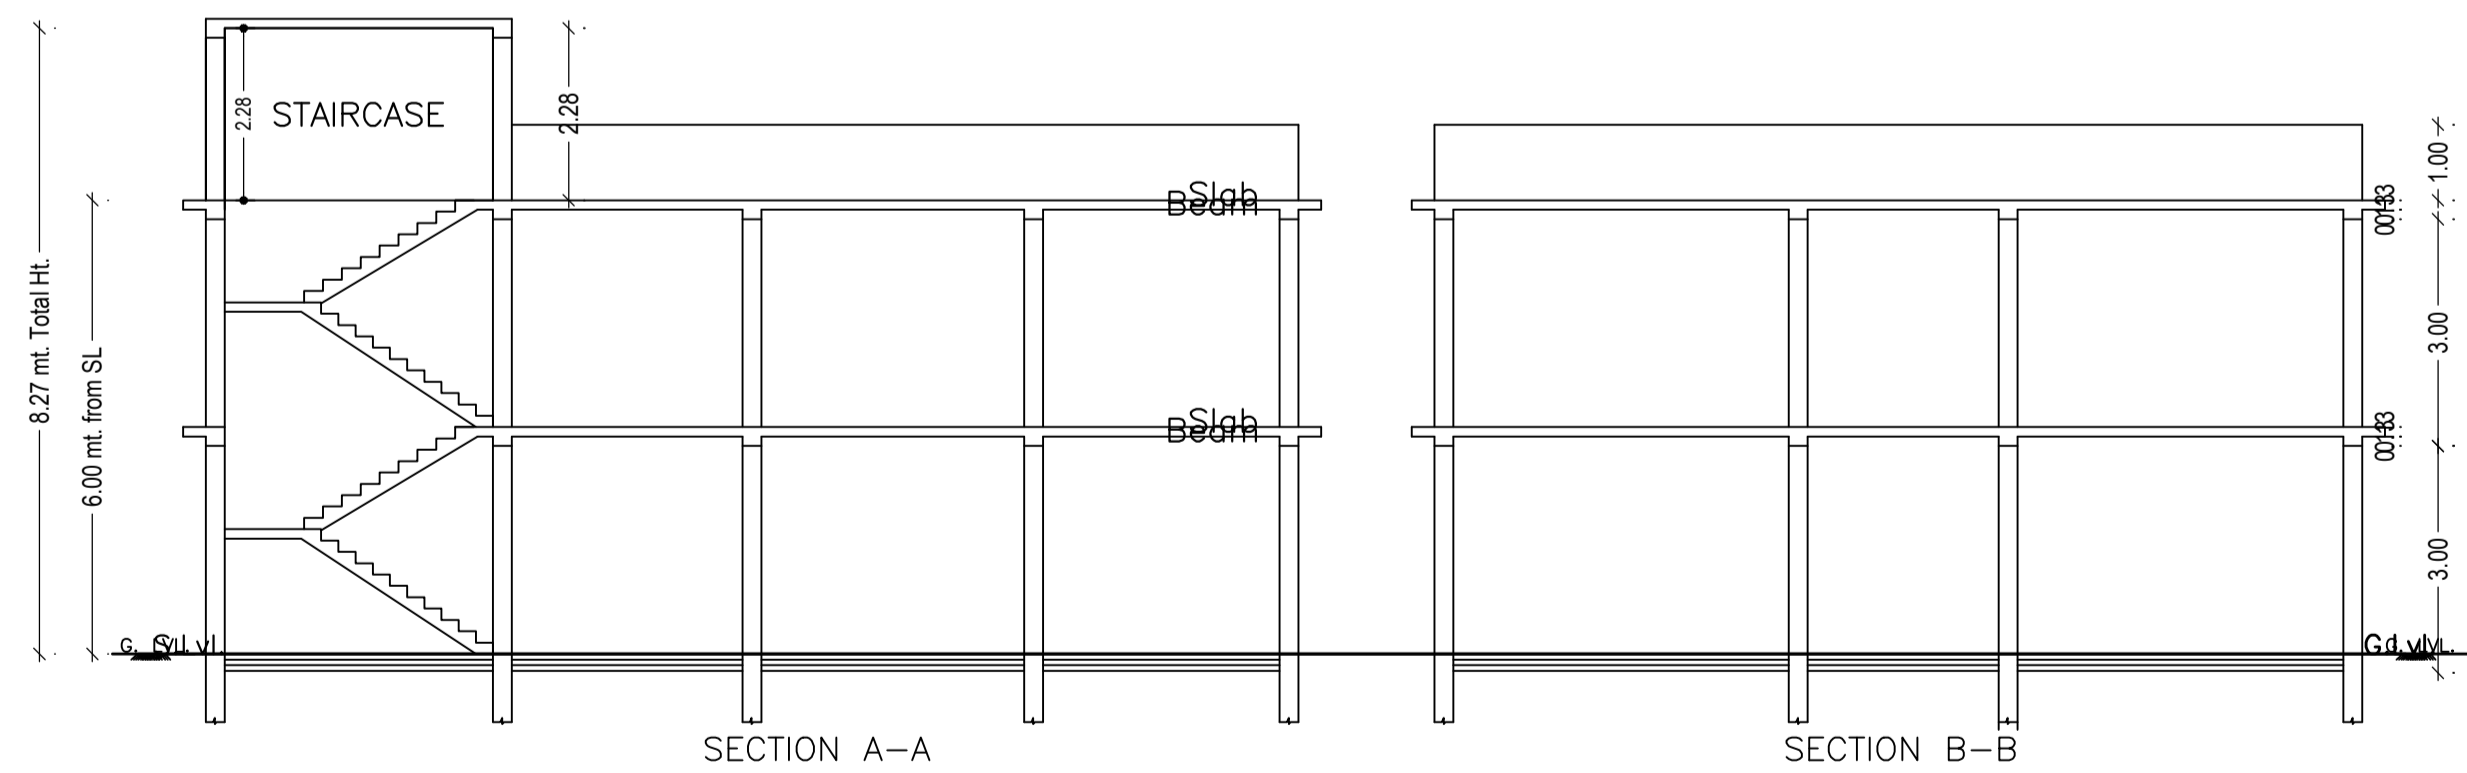
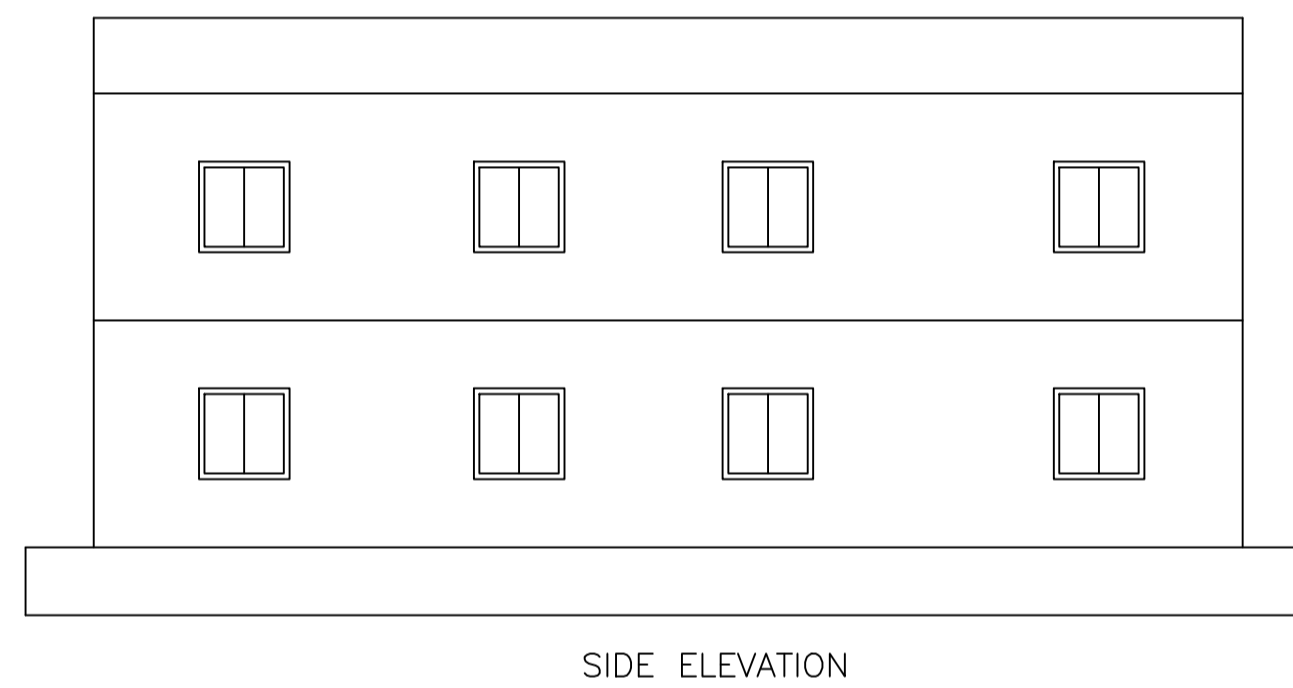
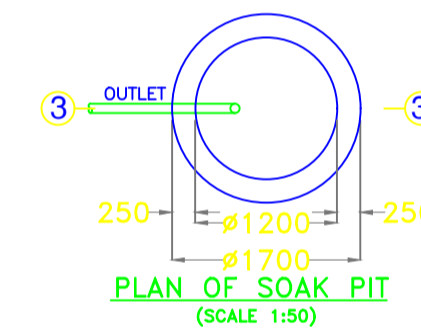
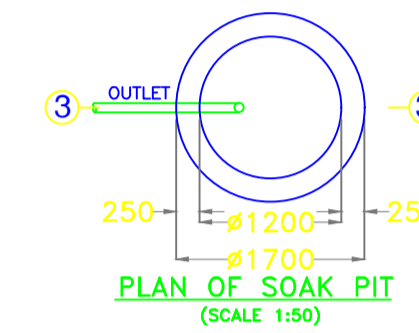
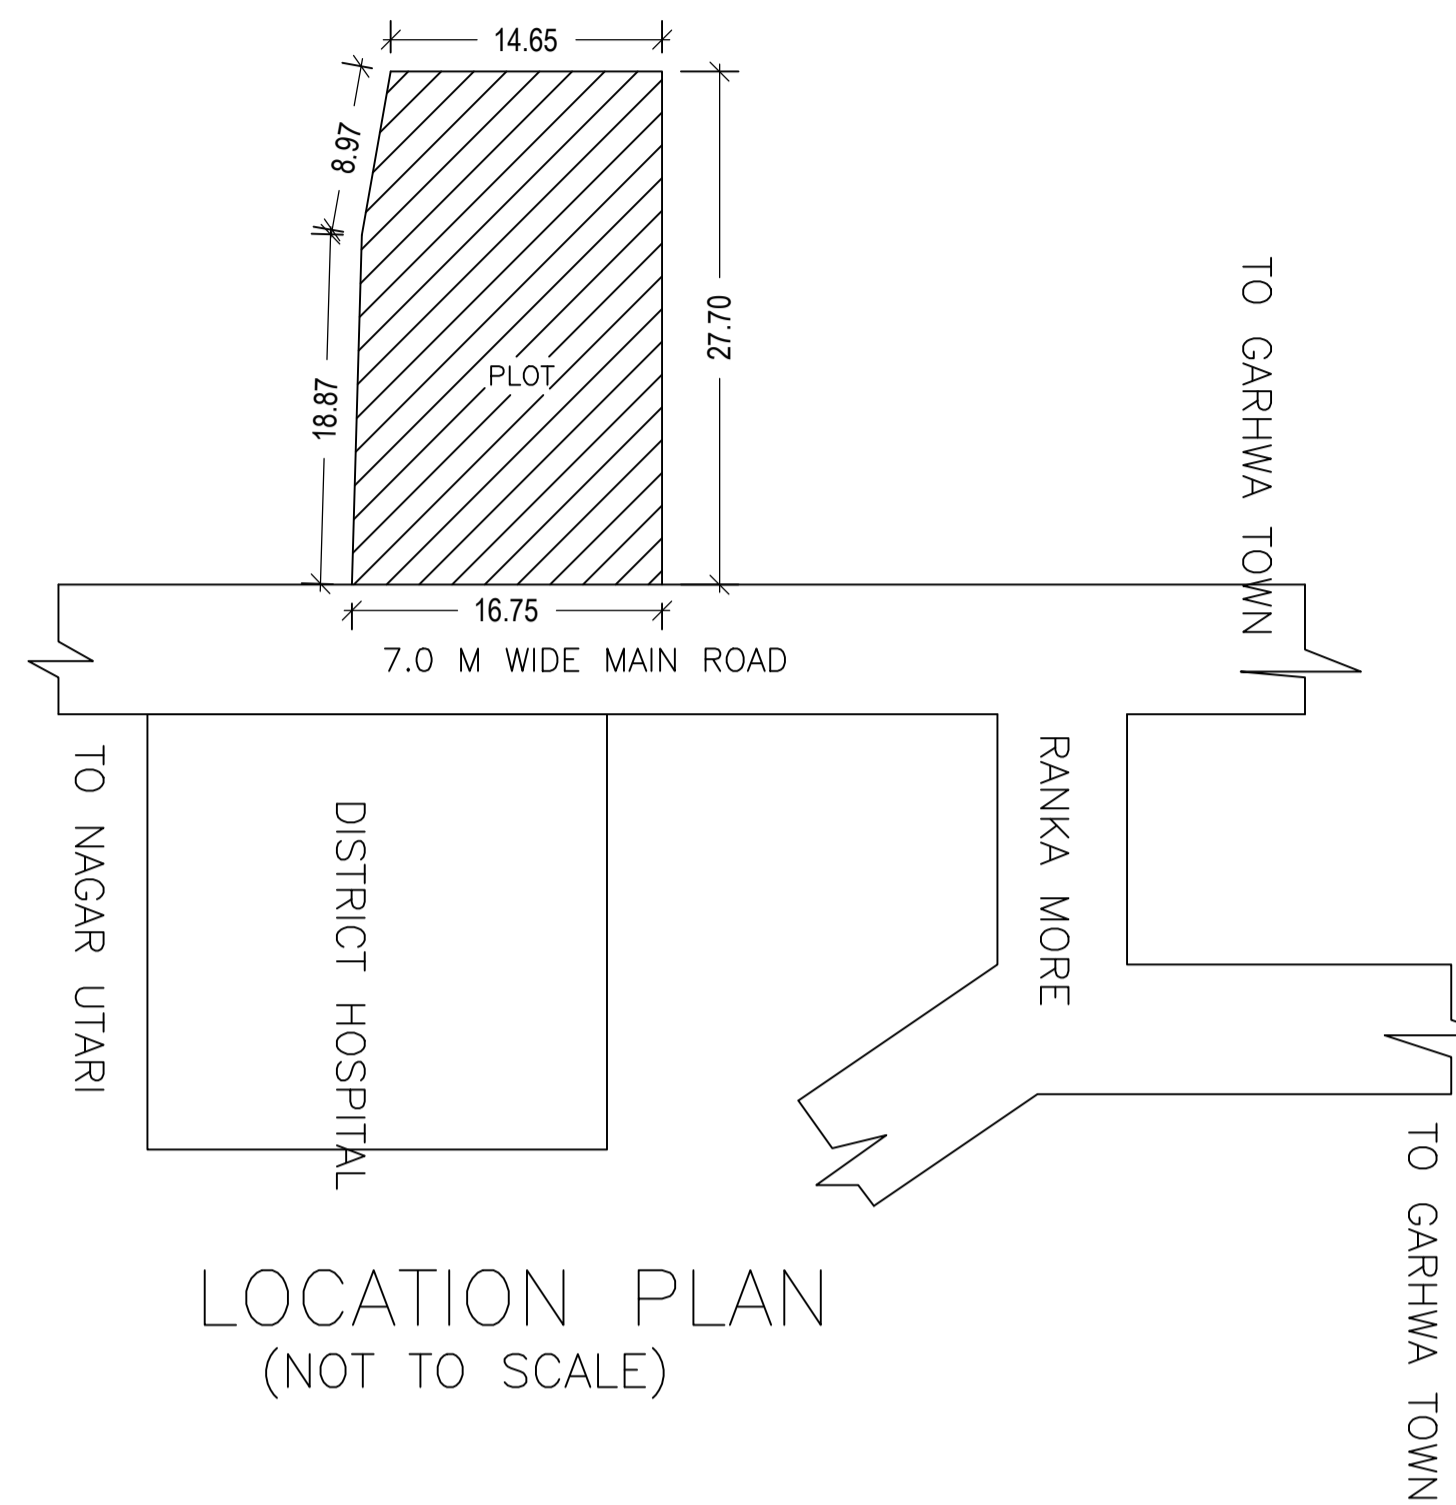
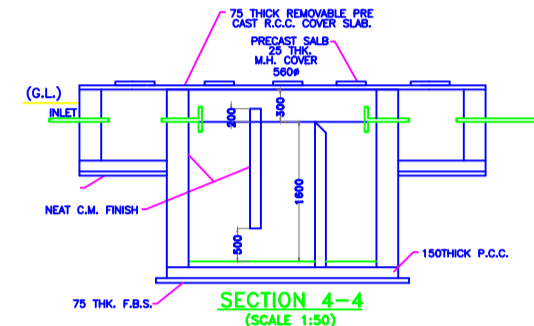
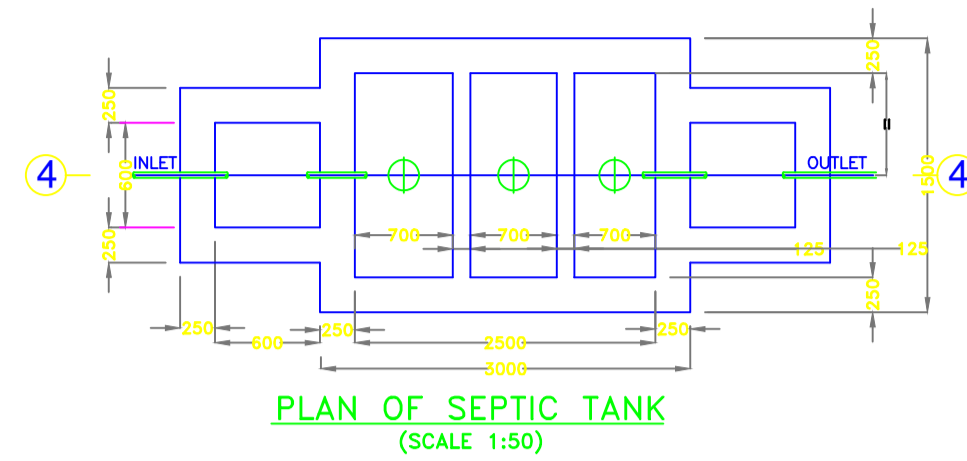


Project Title :PROPOSED GROUND FLOOR RESIDENTIAL BUILDING OF MADAN MOHAN GUPTA S/O LATE RAMAVTAR GUPTA ,WARD NO.-14 ,PLOT NO:-113,127,128 , KHATA NO.:- 28,43,39,
 THANA NO.-339 ,SITUATED AT:- GARHWA , P.O+P.S:- GARHWA , DIST:- GARHWA (JH)

DATE 12-04-2023
 SHEET NO. 2

Proposal Basic Information	
Proposal File No.	GNPC/ENG/0032/W14/2023
Owner Name	MADAN MOHAN GUPTA
Khata No	28,43,39
Plot No	113,127,128
Village Name	Garhwa Bajar
Use	Residential
SubUse	Bungalow/ Dwelling / Non Apartment

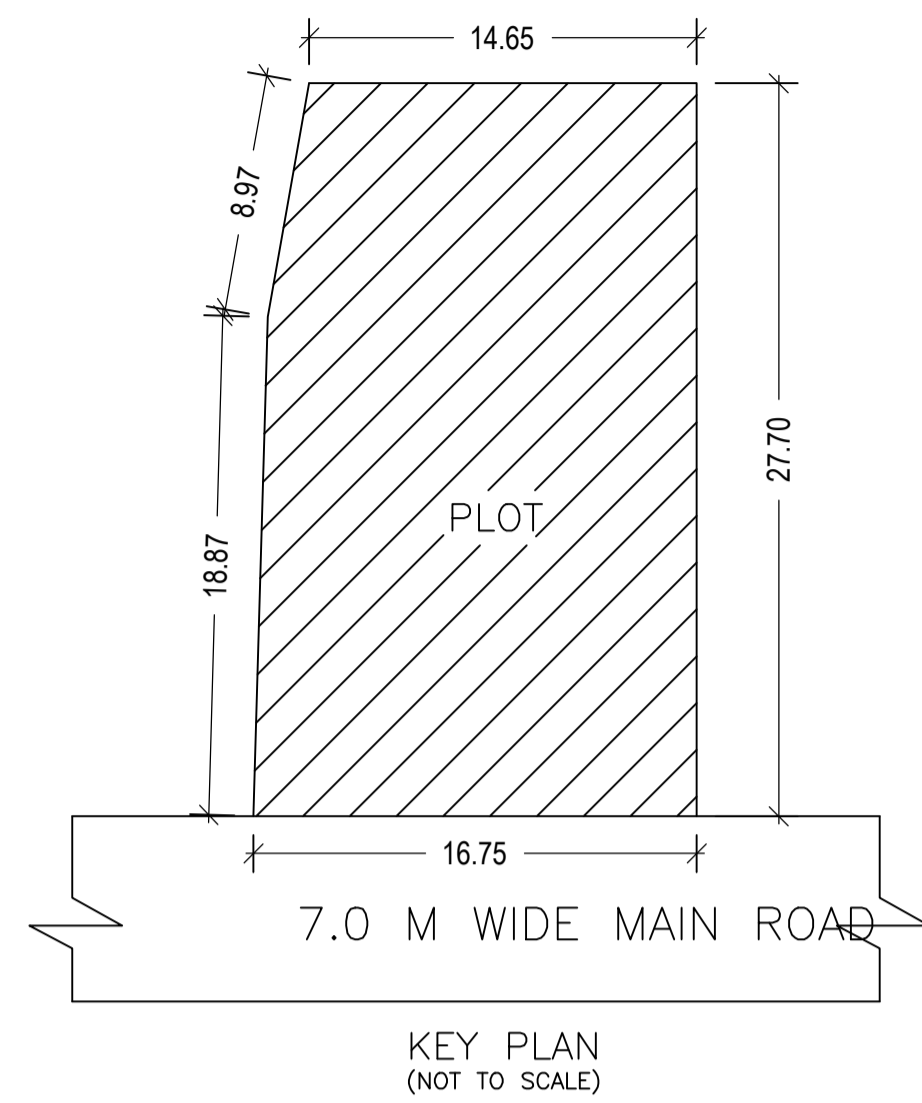

Building :A (BUILDING)

Floor Name	Total Built Up Area (Sq.mt.)	Proposed FAR Area (Sq.mt.) Resi.	Total FAR Area (Sq.mt.)	Total Consumed Additional FAR Area (Sq.mt.)	Tnmt (No.)
Ground Floor	128.56	128.56	128.56	128.56	01
First Floor	128.56	128.56	128.56	128.56	01
Terrace Floor	0.00	0.00	0.00	0.00	00
Total :	257.12	257.12	257.12	257.12	02
Total Number of Same Buildings	1				
Total :	257.12	257.12	257.12	257.12	02

SCHEDULE OF DOOR:

BUILDING NAME	NAME	LENGTH	HEIGHT	NOS
A (BUILDING)	D1	1.05	2.10	16
A (BUILDING)	D	1.20	2.10	04

SCHEDULE OF WINDOW/VENTILATION:

BUILDING NAME	NAME	LENGTH	HEIGHT	NOS
A (BUILDING)	V	0.60	0.60	04
A (BUILDING)	W2	0.90	2.10	02
A (BUILDING)	W1	1.20	1.20	16
A (BUILDING)	W2	1.80	1.80	04

UnitBUA Table for Building :A (BUILDING)

FLOOR	Name	UnitBUA Type	UnitBUA Area	Carpet Area	No. of Rooms	No. of Tenement
FIRST FLOOR	SPLIT TENAMNET	FLAT	128.56	111.90	8	1
GROUND FLOOR	NORMAL TENAMENT	FLAT	128.56	111.90	8	1
Total:	-	-	257.12	223.80	16	2

LTP NAME AND SIGNATURE	STRUCTURAL ENG'S NAME AND SIGNATURE	BUILDER NAME AND SIGNATURE	DIGITAL SIGNATURE
RESHAN ALI GNPC/ENG/0005/2017			