



**Project Title :PROPOSED G+2 COMMERCIAL BUILDING PLAN OF SHYANKISHOR TIWARI S/O CHANDRIKA TIWARI ,  
SITUATED AT:- PIPRA KALA,GARHWA,PLOT NO. - 116,KHATA NO. - 49,P.S+P.O- GARHWA, DISTT- GARHWA (JHARKHAND)**

**SITE PLAN**

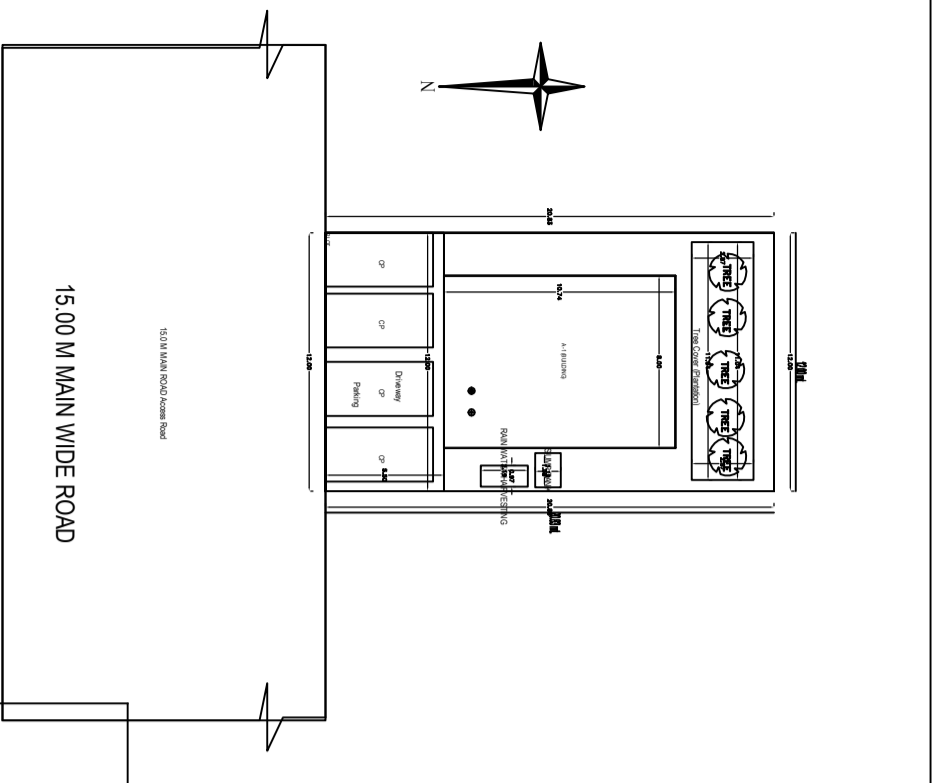

**A-B SECTION**

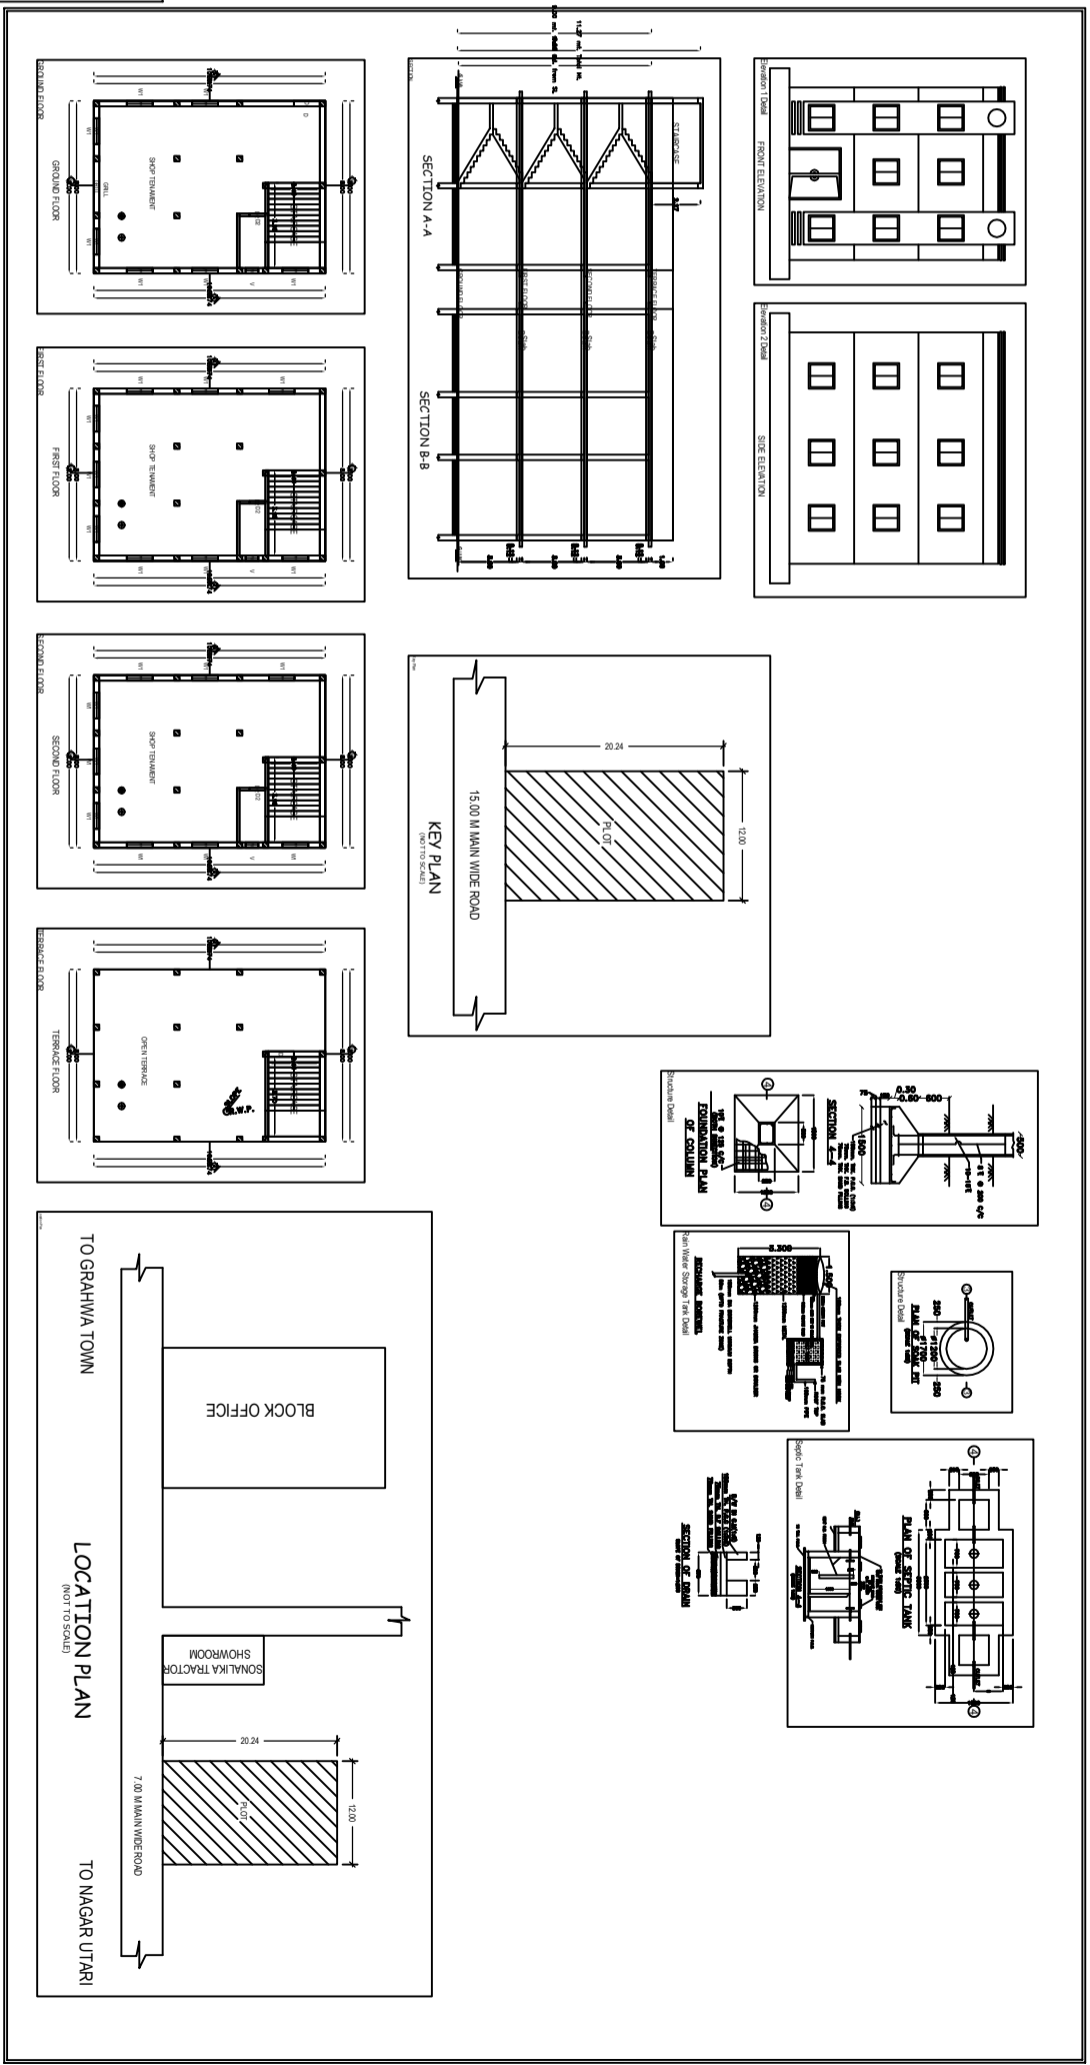

**Building A BUILDING**