
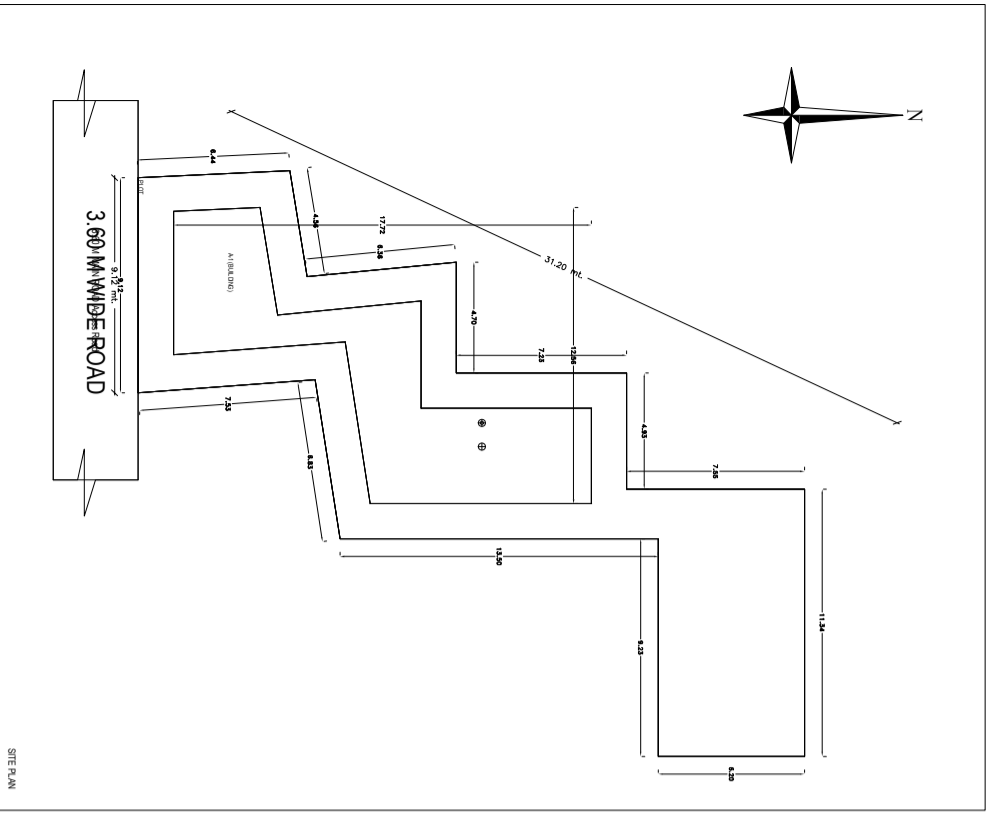


Project Title : PROPOSED GROUND RESIDENTIAL BUILDING OF 1) SHRI MUKESH MALAKAR 2) SHRI RUPESH MALAKAR 3) SHRI AMIT MALAKAR S/O BINOD PRASAD MALAKAR , PLOT NO:- 631, KHATA NO:- 78, SITUATED AT:- WARD NO-18,TANDWA,GARHWA , P.O+P.S:- GARHWA , DIST:- GARHWA (JH)

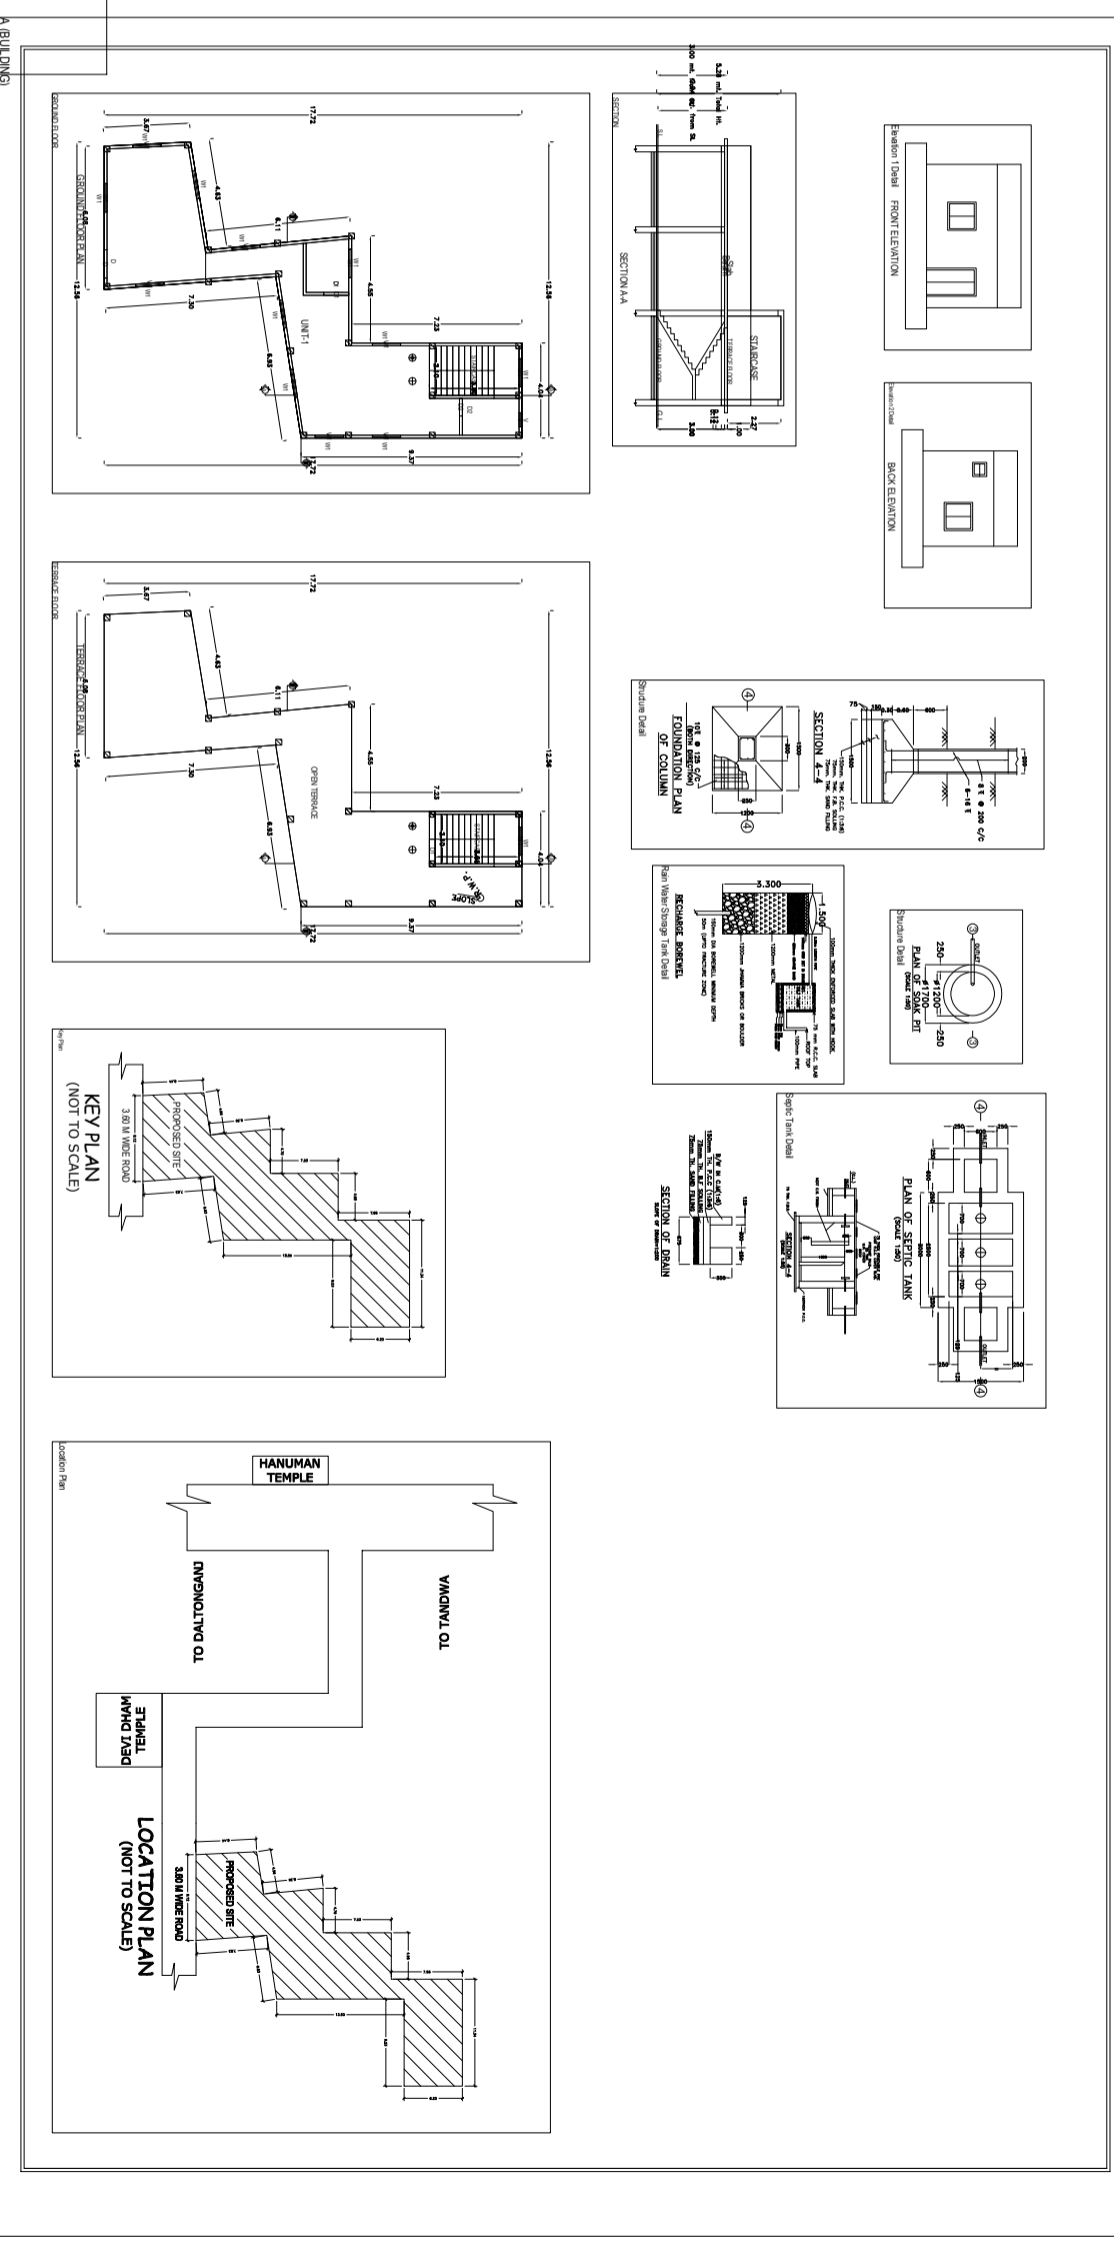

A. BUILDINGS

Building A (BUILDINGS)

Location Plan