



**Project Title :PROPOSED BUILDING PLAN OF FIROJ KURAIISHI S/O ALIM KURAIISHI,SITUATED AT:- SONPURWA,GARHWA,
WARD NO.-6,PLOT NO.- 724,725,726,727,KHATA NO.- 58,62,THANA NO.-241,P.S+P.O- GARHWA, DIST- GARHWA (JHARKHAND)**

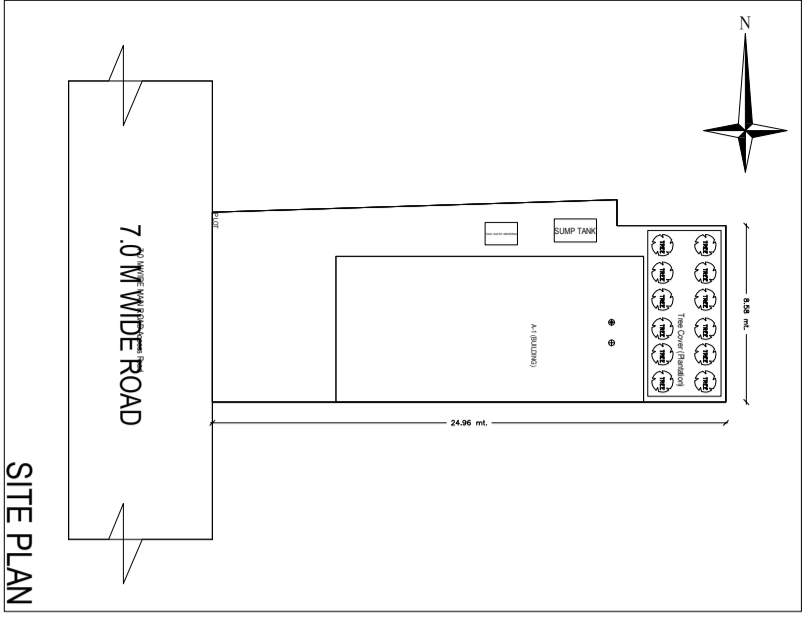

SITE PLAN

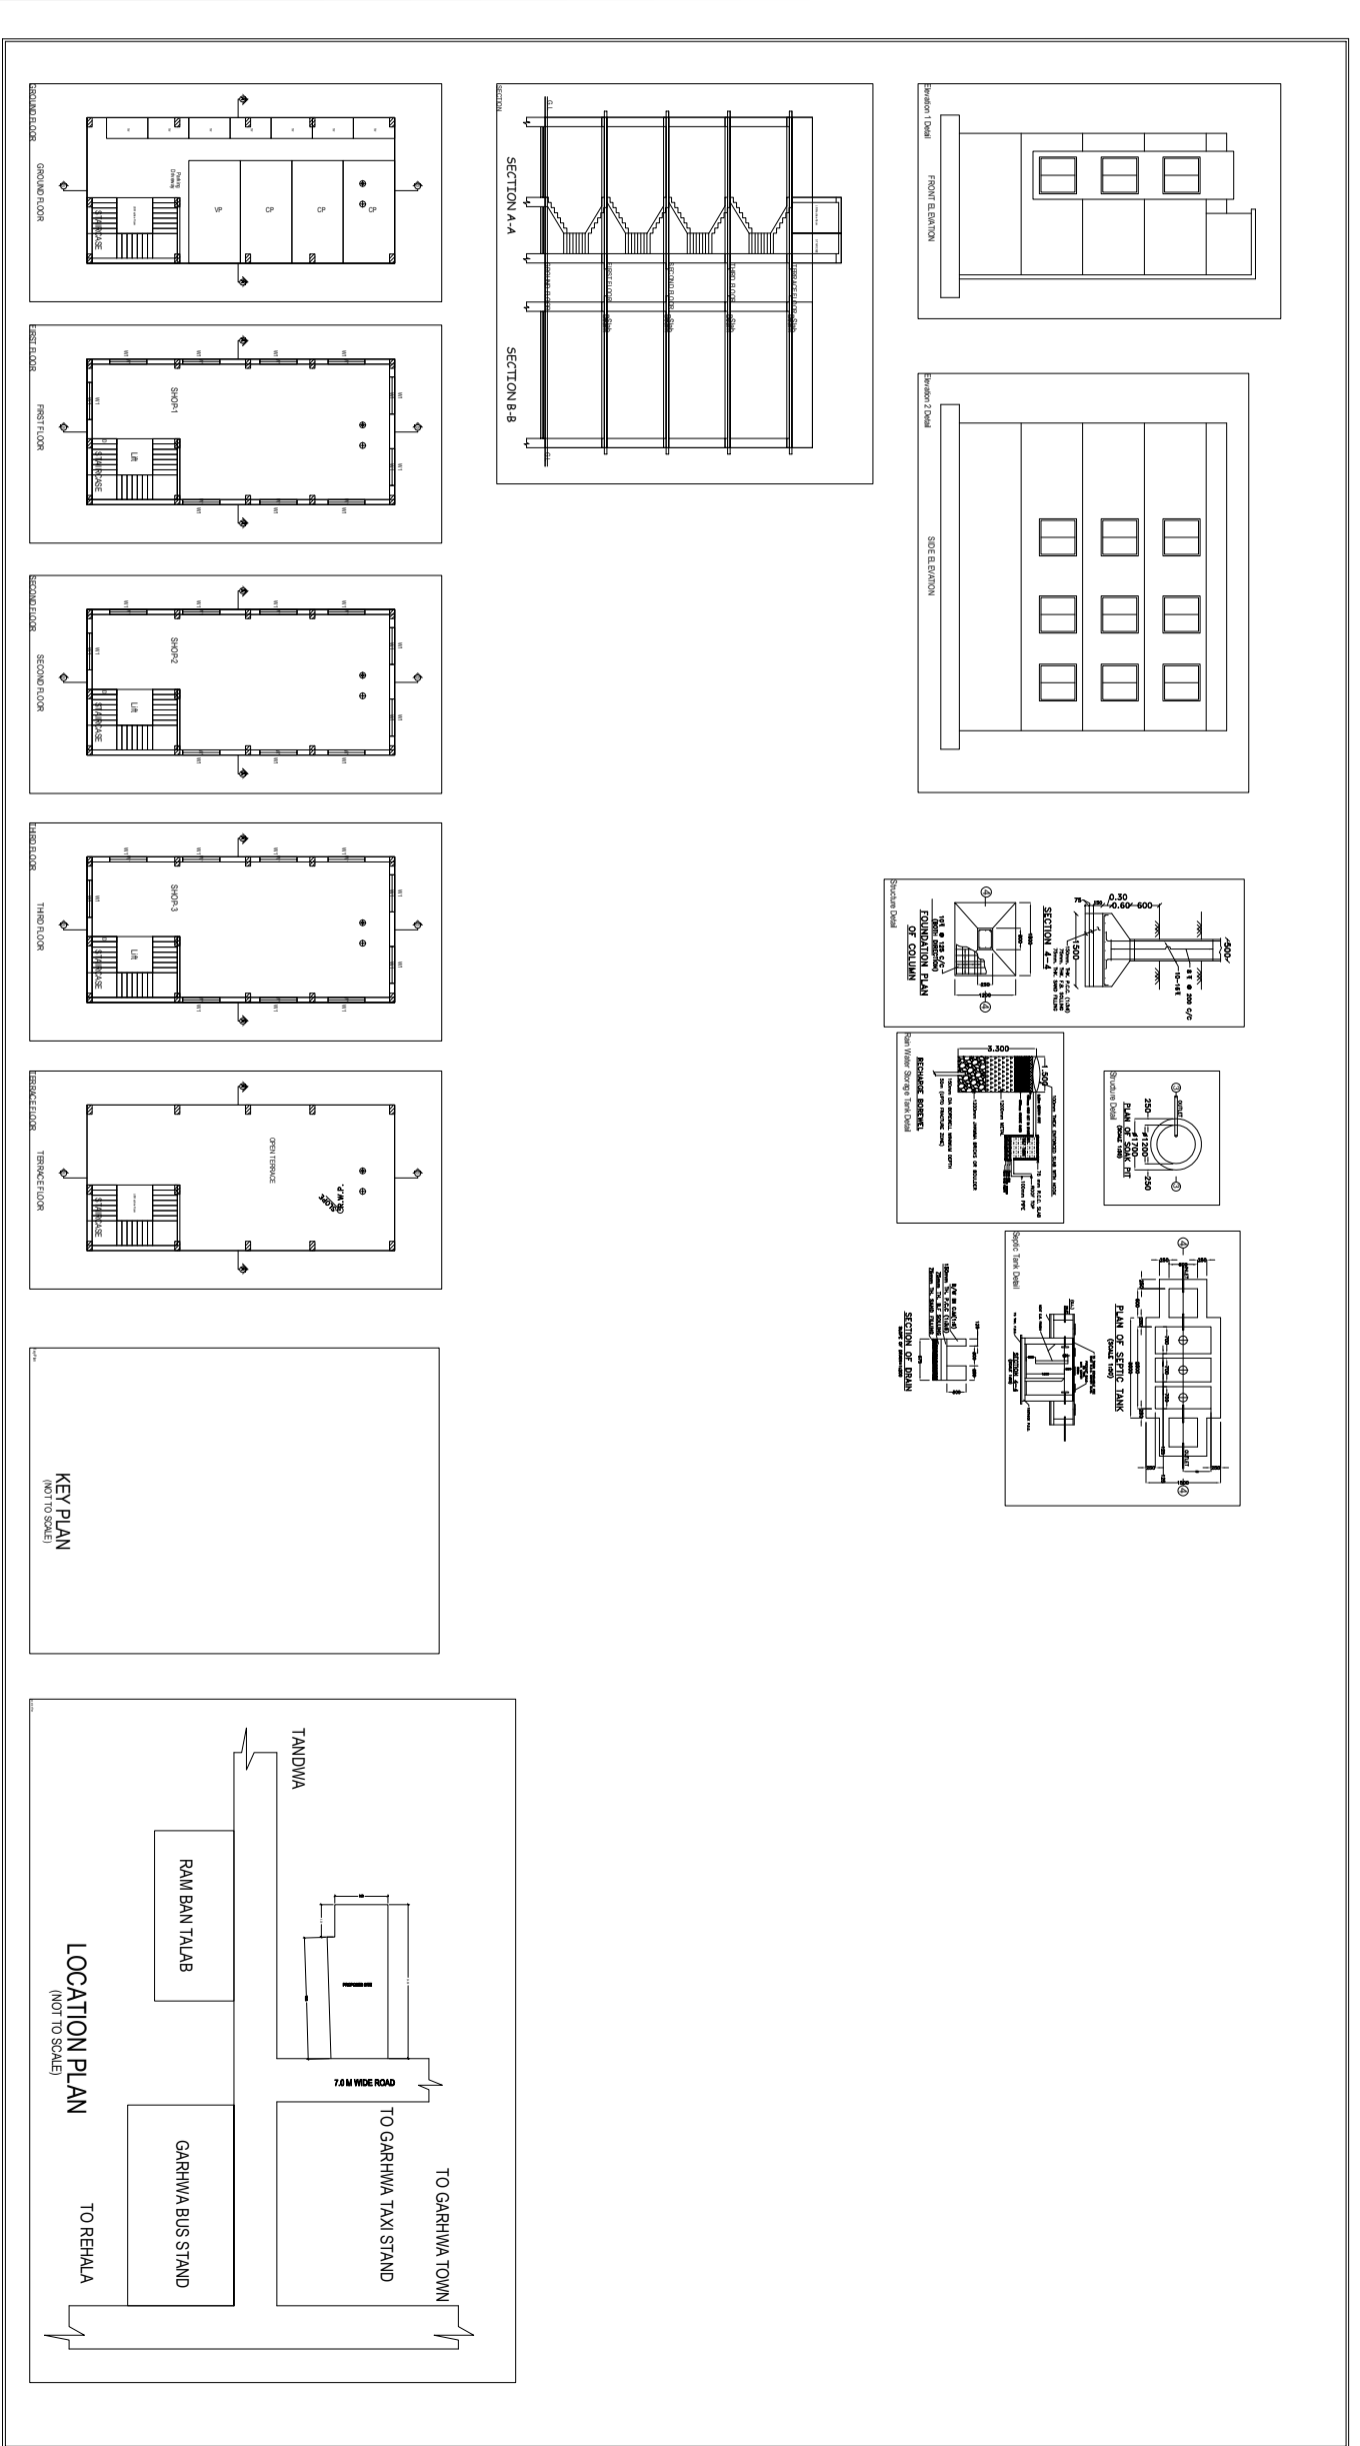

A BUILDING

**KEY PLAN
(NOT TO SCALE)**

**LOCATION PLAN
(NOT TO SCALE)**