


24.9900

24.99




11.47 mlt
4.729

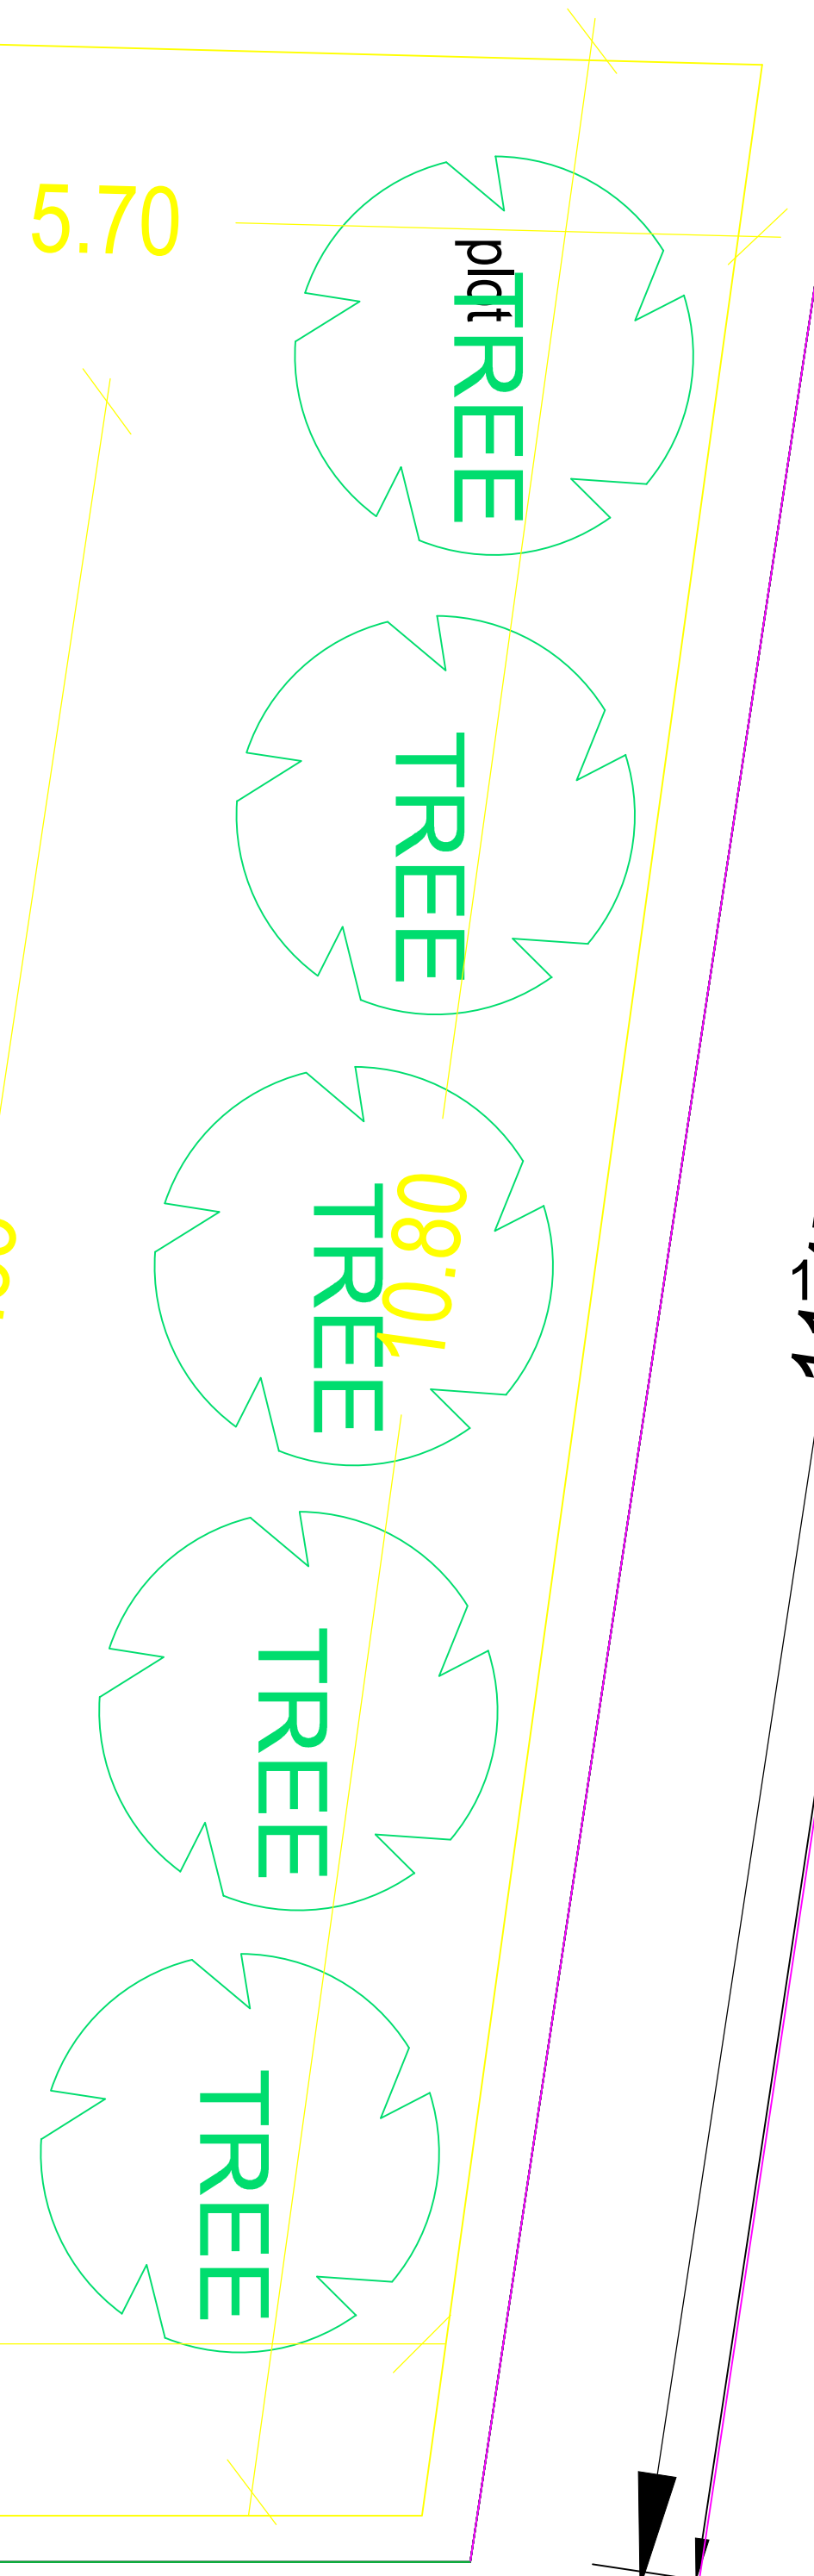

13.72

A-1 (BUILDING)

43.7
Tree Cover (Plantation)

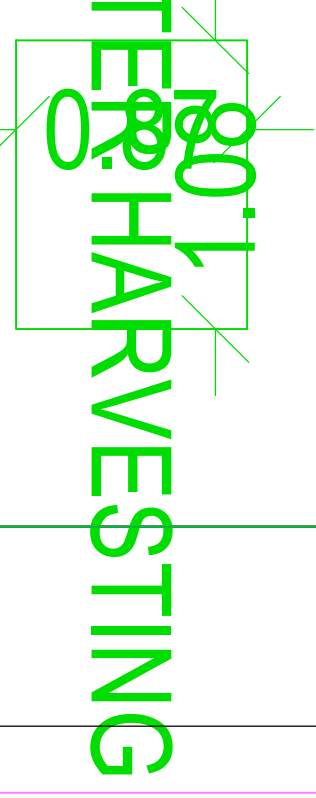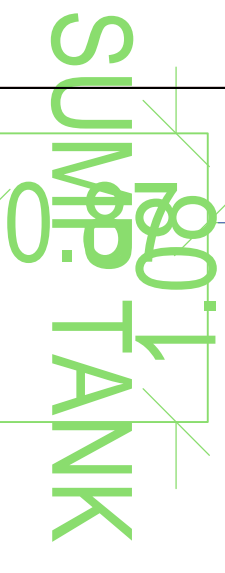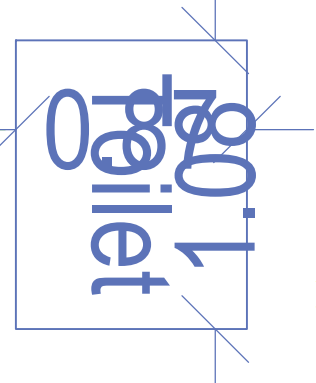

ENT. GATE

21.03

21.0303
8.03 mlt

24.38 MTR WIDE MAIN ROAD

11.56

SITE PLAN

SITE PLAN