


APPLICANT - PARMILA DEVI
FILE NO - JN/PC/B0/BVD2/W01/2019

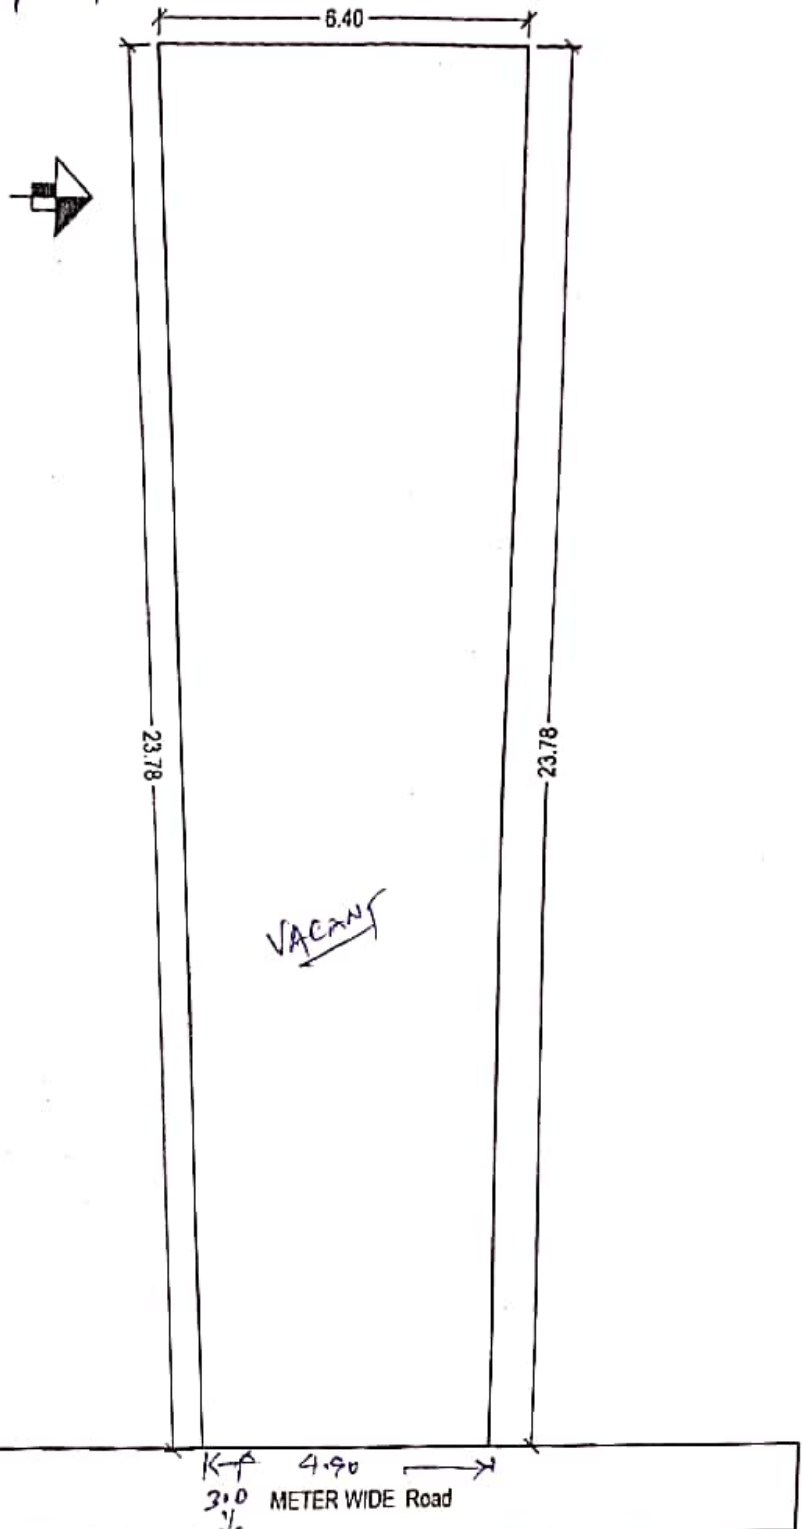

SITE PLAN

DEAD END
ROAD LENGTH
> 50 m.

[Signature]
02.05.19
S.E.