




FRONT ELEVATION

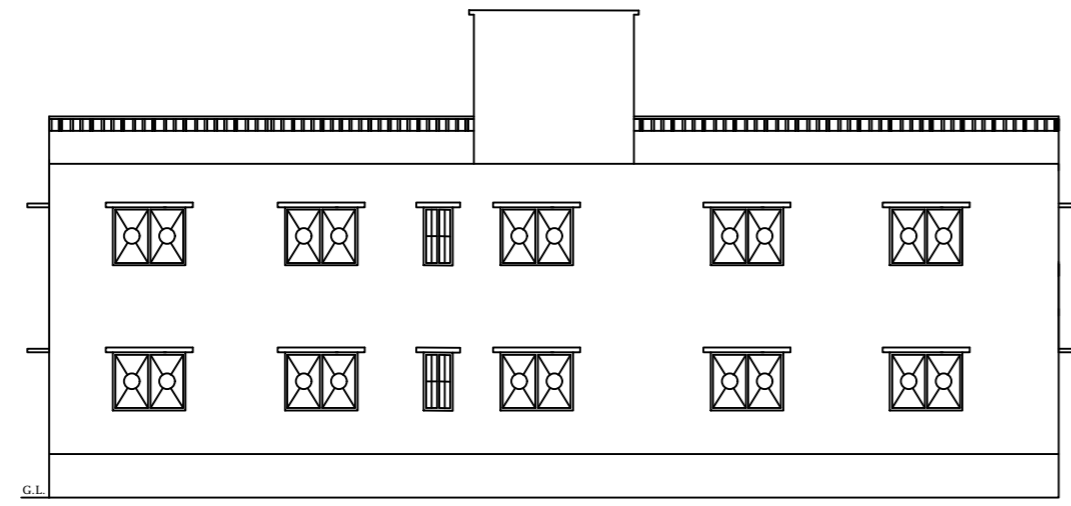

SOUTH SIDE ELEVATION

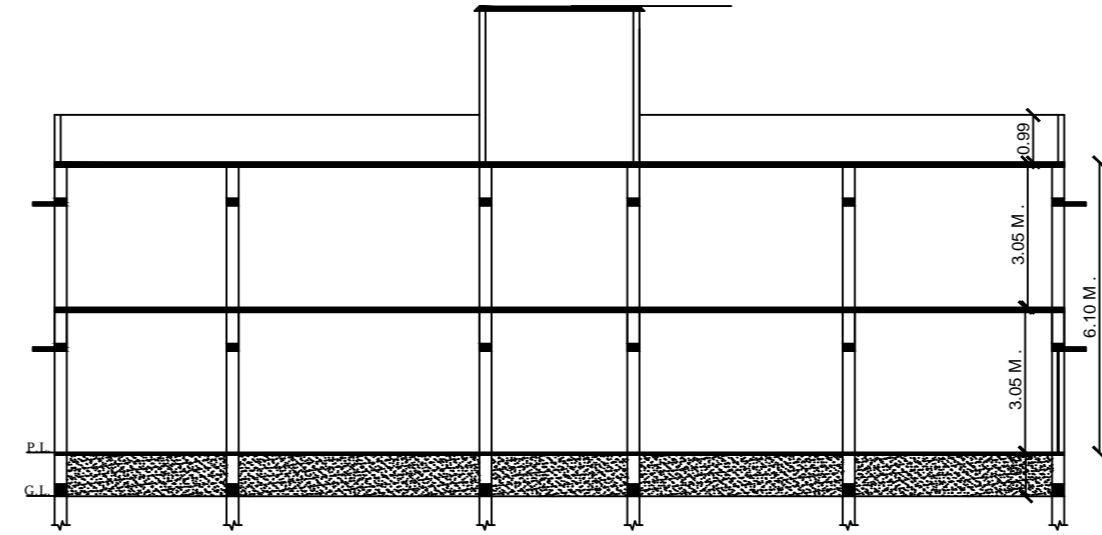

SECTION-XX

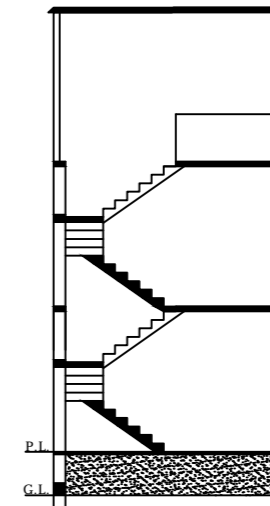

SECTION-YY

SCHEDULE OF DS & WS


TYPE	SIZE	REMARKS
D	1.06 M.X2.10 M.	F PANELED
D1	0.06 M.X2.10 M.	F PANELED
D2	0.75 M.X2.10 M.	F PANELED
W	1.50 M.X1.20 M.	F GLAZZED
W1	1.20 M.X1.20 M.	F GLAZZED
W2	0.91 M.X1.20 M.	F GLAZZED
C.GATE	2.10 M.X2.10 M.	IRON

SPECIFICATION


- 1 DETAIL OF R.C.C. FOOTING COLUMN FON (M.25)
- 2 1ST CLASS BRICK WORK IN CEMENT PLASTER (1:6)
- 3 1.25X.15TH. R.C.C. LINTEL BAND OVER DOOR'S & WINDOW'S
- 4 10TH. LIME CON. TERR.OVER .10TH. R.C.C. ROOF SLAB(M.25)
- 5 SAL WOOD FRAME & SUAM WOOD SHUTTER.
- 6 0.012TH. IN CEMENT PLASTER IN BOTH SIDE WACC (1:6)
- 7 MARBLE OR MOSAIC FLOORING OVER .110TH. DRY RAMMED KHOA OVER B.F. SOILING , OVER LOCAL SAND FILLING .
- 8 2 CUAT OF WHITE & COLOUR WASH AS PER CHOICE.
- 9 17CM.WIDE & 30 CM. PUCCA DRAIN AROUND THE BUILDING .

TOTAL PLOT AREA	=	160.61	SQM.
NET PLOT AREA	=	160.61	SQM.
TOTAL OPEN LAND AREA	=	57.21	SQM.
GROUND FLOOR B/A	=	103.40	SQM.
FIRST FLOOR B/A	=	103.40	SQM.
TOTAL B/A	=	206.80	SQM.
F.A.R.	=	1.28	
% OF COVRED AREA	=	64 %	
BUILDING HEIGHT	=	6.10 M.	


PROPOSED RESIDENTIAL BUILDING OF
 NAME- MD. HYUM KHAN
 W/O. - MD. JAHUR KHAN
 MAUZA KARKAT
 P.S. - LATEHAR
 P.S. NO.- 184
 WARD NO.- 01
 KHATA NO.- 03
 H. NO.-
 PLOT NO.- 411
 TOUZI NO.- 51
 DIST. - LATEHAR (JHARKHAND)

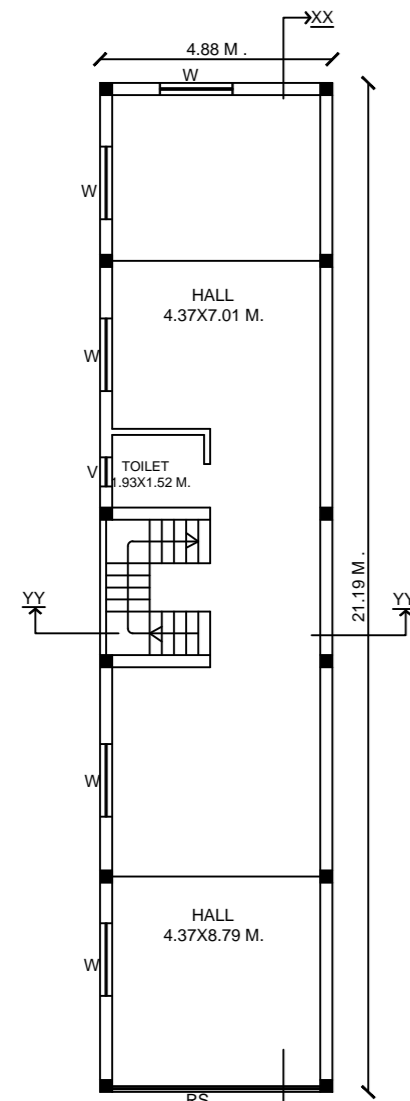


PROPOSED GROUND FLOOR PLAN

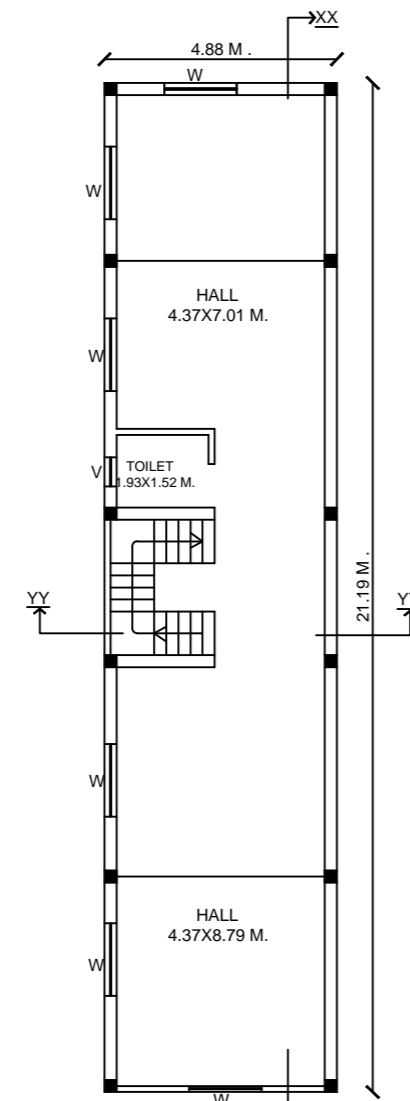


PROPOSED FIRST FLOOR PLAN

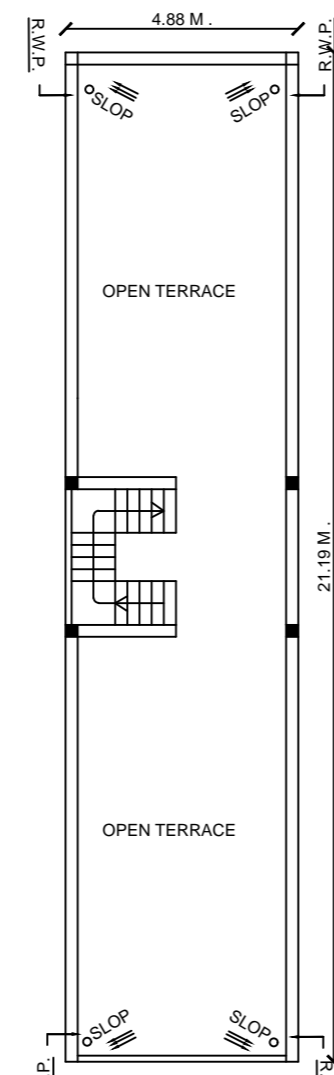


TERRACE FLOOR PLAN

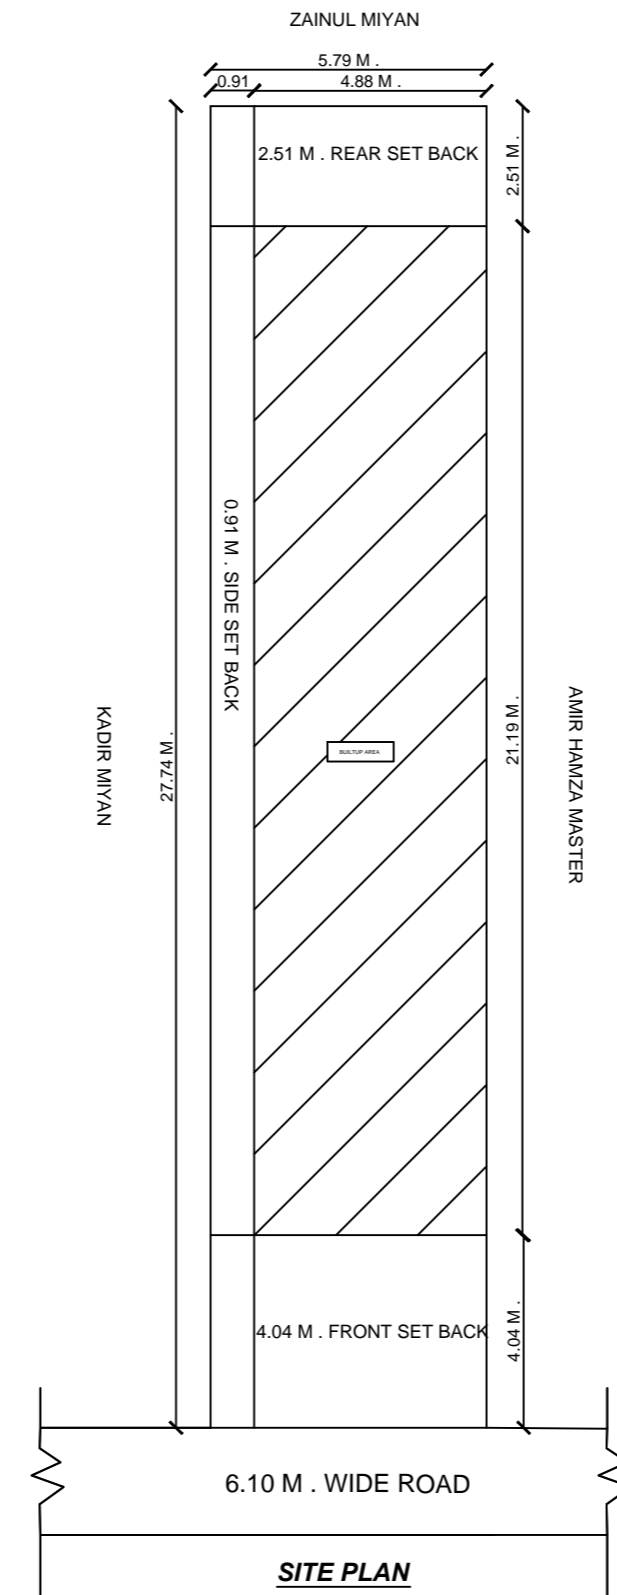



SITE PLAN

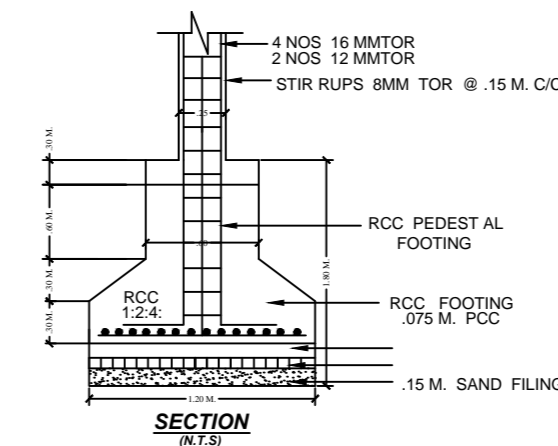


SECTION (M.T.S)

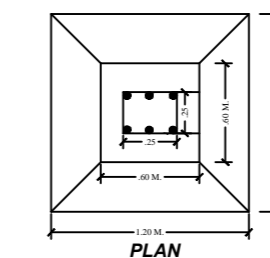


PLAN

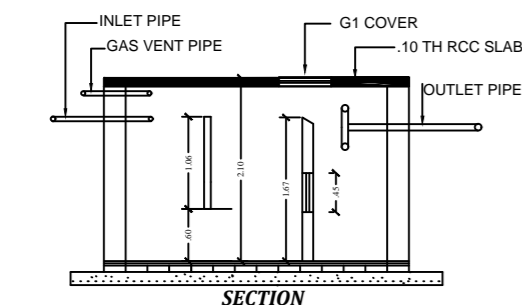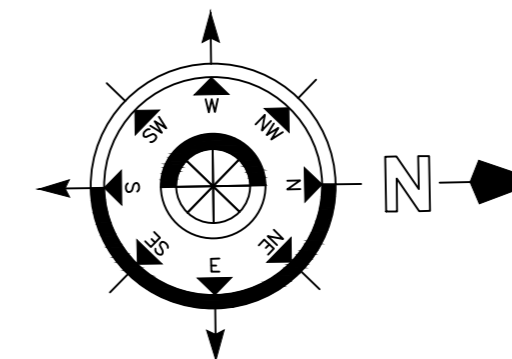


SECTION (N.T.S)

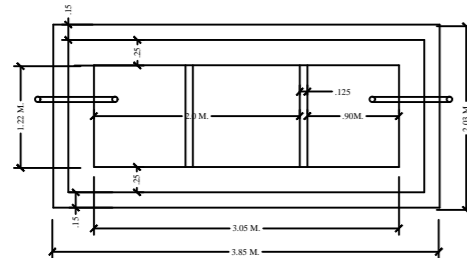

PLAN
 DETAIL OF SEPTIC TANK

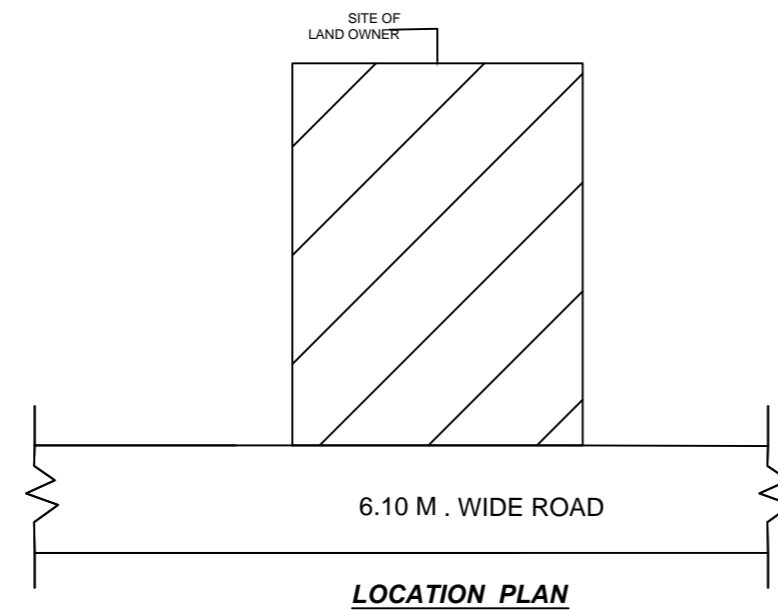

LOCATION PLAN

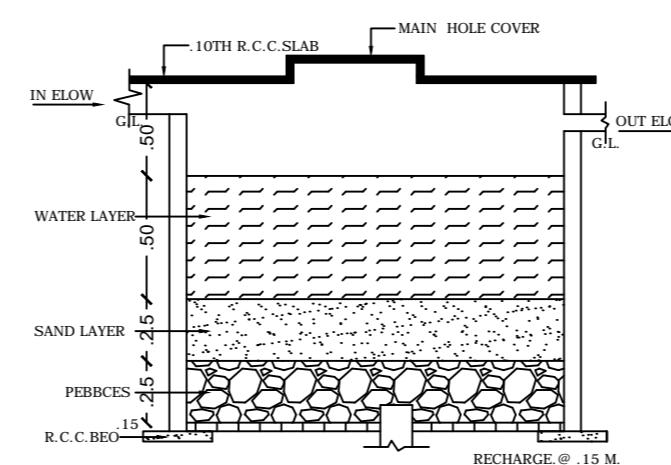

DETAIL OF RAIN WATER HARVESTING AND RECHARGE PIT.(N.T.S)

MAP APPROVED BY

SIGNATURE OF APPLICANT

SIGNATURE OF ENGINEER