




FRONT ELEVATION

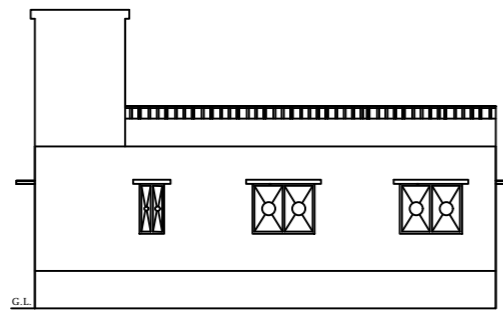


WEST SIDE ELEVATION

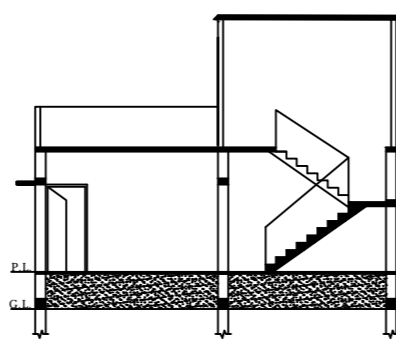


SECTION-YY

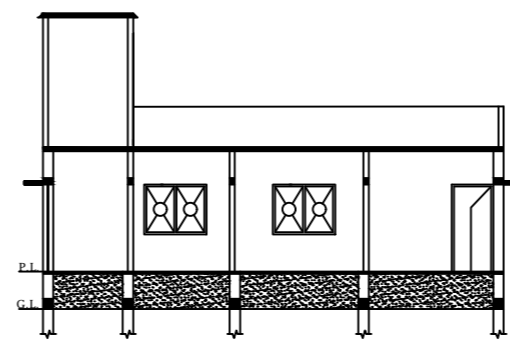



SECTION-XX

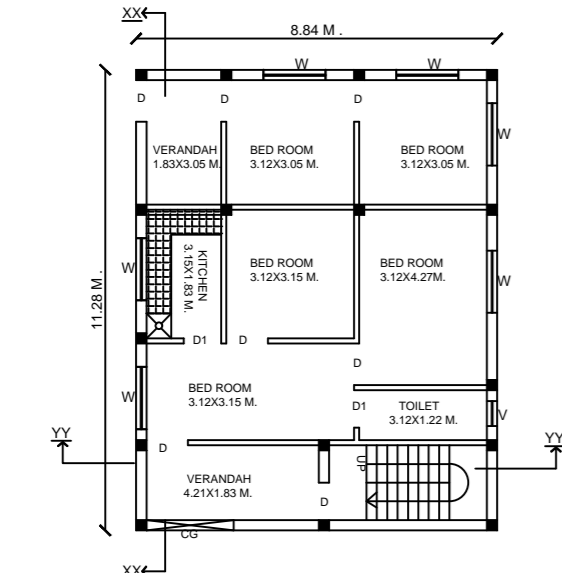


PROPOSED GROUND FLOOR PLAN

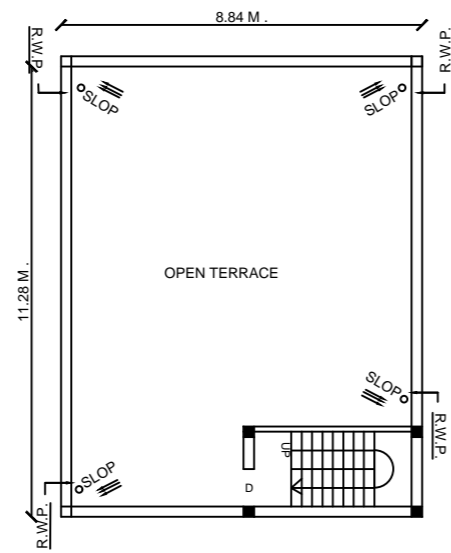


TERRACE FLOOR PLAN

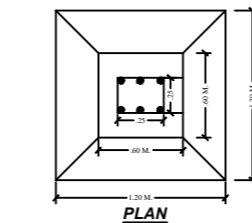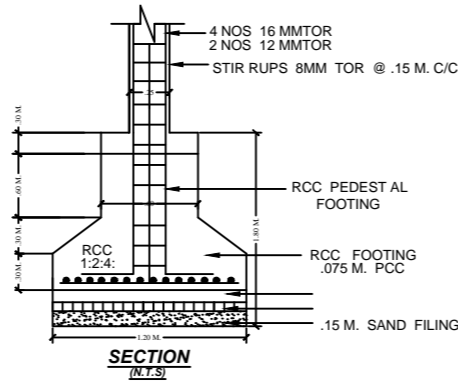

PLAN

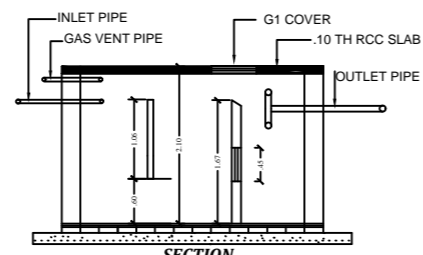


SECTION (N.T.S.)

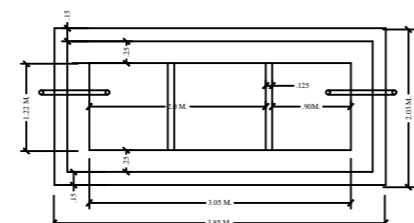


PLAN

DETAIL OF SEPTIC TANK

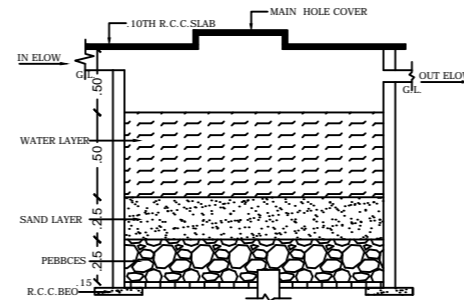


DETAIL OF RAIN WATER HARVESTING AND RECHARGE PIT (N.T.S.)

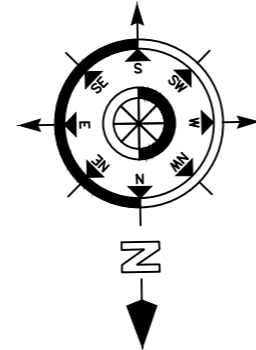


N

N I Z
13.10 M

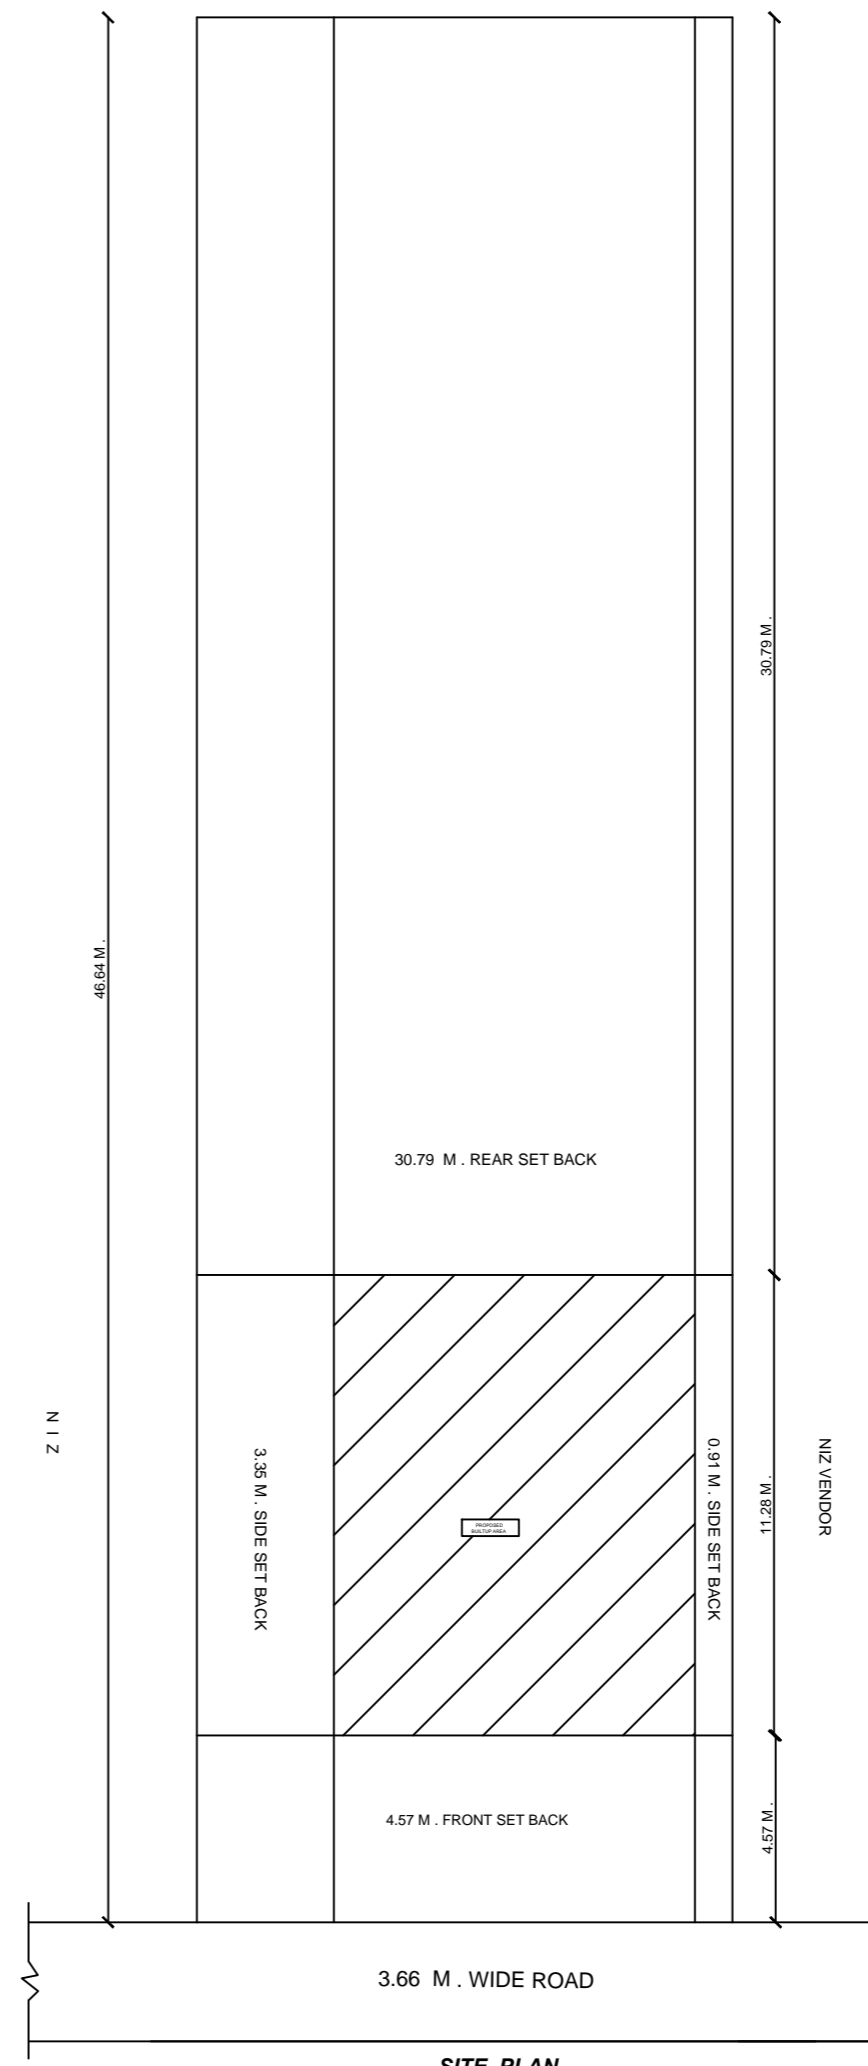

SITE PLAN

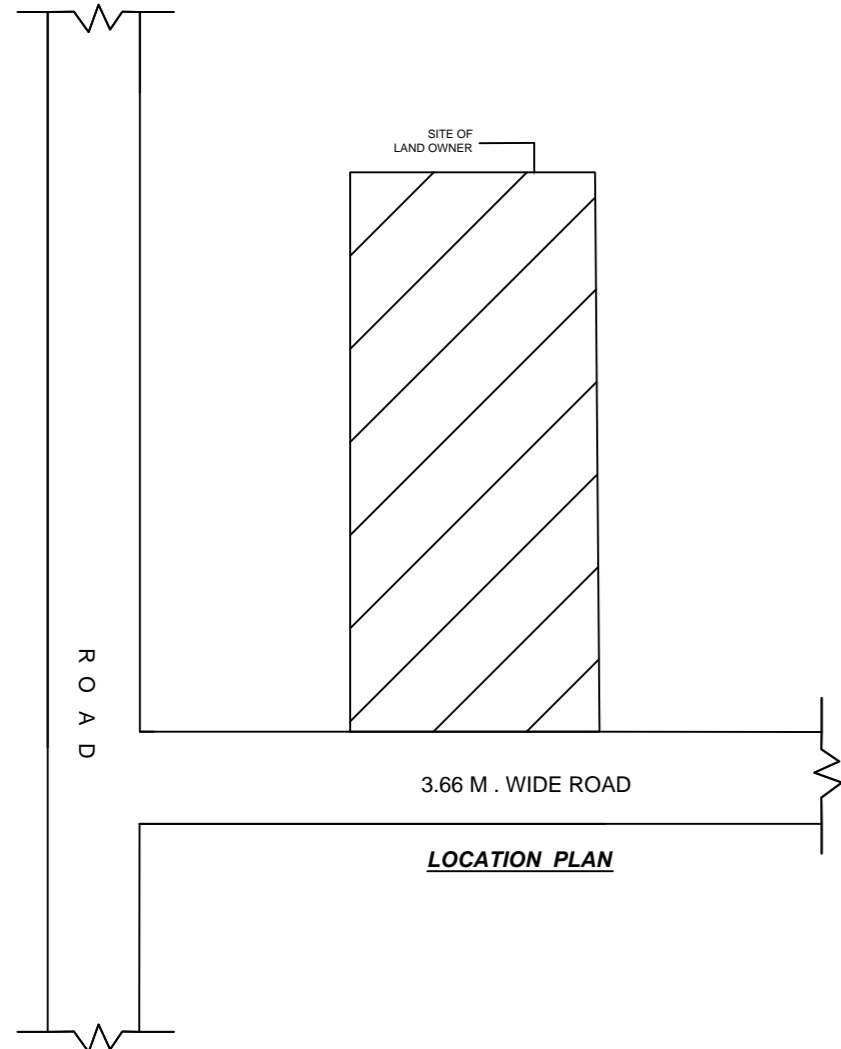

LOCATION PLAN

SCHEDULE OF DS & WS		
TYPE	SIZE	REMARKS
D	1.06 M.X2.10 M.	F PANELED
D1	0.06 M.X2.10 M.	F PANELED
D2	0.75 M.X2.10 M.	F PANELED
W	1.50 M.X1.20 M.	F GLAZZED
W1	1.20 M.X1.20 M.	F GLAZZED
W2	0.91 M.X1.20 M.	F GLAZZED
C.GATE	2.10 M.X2.10 M.	IRON

SPECIFICATION	
1	DETAIL OF R.C.C. FOOTING COLUMN FON (M.25)
2	1ST CLASS BRICK WORK IN CEMENT PLASTER (1:6)
3	1.25X.15TH. R.C.C. LINTEL BAND OVER DOOR'S & WINDOW'S
4	10TH. LIME CON. TERR.OVER. 10TH. R.C.C. ROOF SLAB(M.25)
5	SAL WOOD FRAME & SUAM WOOD SHUTTER.
6	0.012TH. IN CEMENT PLASTER IN BOTH SIDE WACC (1:6)
7	MARBLE OR MOSAIC FLOORING OVER .110TH. DRY RAMMED KHOA OVER B.F. SOILING . OVER LOCAL SAND FILLING .
8	2 CUAT OF WHITE & COLOUR WASH AS PER CHOICE .
9	17CM.WIDE & 30 CM. PUCCA DRAIN AROUND THE BUILDING .

TOTAL PLOT AREA	=	610.98	SQM.
NET PLOT AREA	=	610.98	SQM.
TOTAL OPEN LAND AREA	=	511.27	SQM.
GROUND FLOOR B/A	=	99.71	SQM.
TOTAL B/A	=	99.71	SQM.
F.A.R.	=	0.16	
% OF COVERED AREA	=	16 %	
BUILDING HEIGHT	=	3.96 M.	

PROPOSED RESIDENTIAL BUILDING OF
 NAME- SMT. SITA DEVI
 S/O. - SRI GHUMESHWAR BHAGAT
 MAUZA- BANPUR
 P.S. - LATEHAR
 P.S. NO.- 251
 WARD NO.- 01
 KHATA NO.- 38
 PLOT NO.- 242
 HOLDING NO.- 0010000042000A1
 TOLUZI NO.- 51
 DIST. - LATEHAR (JHARKHAND)

MAP APPROVED BY

SIGNATURE OF APPLICANT

SIGNATURE OF ENGINEER