
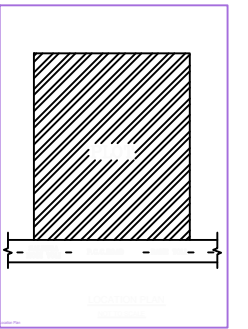
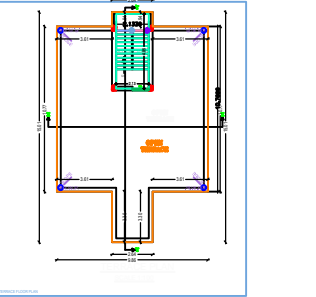
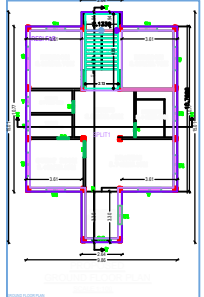
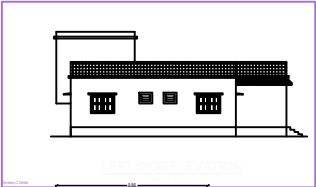
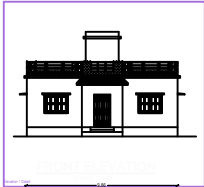
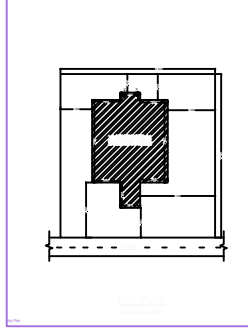
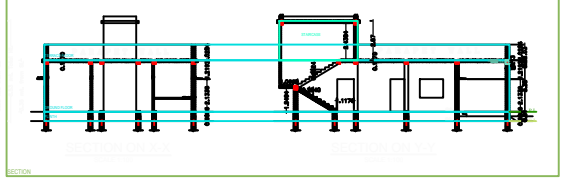


Project Title: RAJESH KISHORE BAA

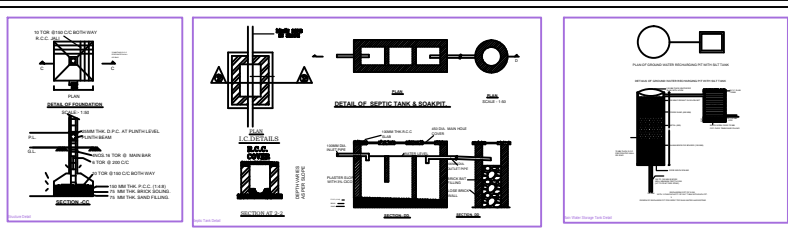

SPECIFICATIONS

- FOUNDATION IN FOUNDATION & PARTS SHALL BE OF FIRST CLASS BRICK IN CEMENT MORTAR 1:6 AND HALF BRICK WALL BE CEMENT MORTAR
- MASONRY FOUNDATION WITH ISOLATED R.C.C COLUMN SHALL BE PROVIDED
- CURTAIN GLAZING STRUCTURAL GLAZING OF GOOD QUALITY AND MARK VENTILATION SYSTEM SHALL BE USED
- ROLLING SHUTTER SHALL BE USED FOR SHOPS OPENINGS
- R.C.C. ROOF SHALL BE DONE IN 1:2:4 MIX CONCRETE AND R.C.C WITH CEMENT MORTAR 1:4
- ALL R.C.C. WORK SHALL BE DONE IN 1:2:4 MIX CONCRETE
- DATA TMT STEEL BARS SHALL BE USED IN R.C.C STRUCTURES
- ALL MASONRY SURFACE SHALL BE PLASTERED WITH CEMENT MORTAR 1:6 OVER R.C.C. SLAB / P.C.C.
- ALL STEEL AND WOOD WORK SHALL BE PAINTED WITH SYNTHETICAL PAINT
- ALL SANITARY AND ELECTRICAL FITTINGS SHALL BE OF STANDARD MARKED WORKMANSHIP
- KOTLA STONE / MOSAIC FLOORING INCLUDING STAIRCASE SHALL BE USED

SL.NO. SCHEDULE OF OPENINGS

SL.NO.	SIZE	DESCRIPTION
1.	D 1.6X2.10	Sl. wood chawhar & Gambhar wood shutter
2.	D1 90X2.10	Sl. wood chawhar & Gambhar wood shutter
3.	D2 75X2.10	Sl. wood chawhar & Gambhar wood shutter
4.	W 1.50X1.20	Fully glazed window
5.	W1 1.20X1.20	Fully glazed window
6.	W2 90X1.20	Fully glazed window
7.	V 80X80	CELLING VANTALOYER
8.	R.S.	

SCHEDULE OF AREA

1. TOTAL PLOT AREA AS PER SITE	430.24 Sq.M
2. PROPOSED AREA AT GROUND FLOOR	117.34 Sq.M
3. TOTAL BUILD UP AREA	117.34 Sq.M
4. COVERED AREA	117.34 Sq.M = 27.27 %

PROPOSED RESIDENTIAL BUILDING FOR
SRI - RAJESH KISHORE BAA
S/O LATE SSMANUAL BAK
KHATA NO - 62, PLOT NO - 245
RAJWA - 11.0 DECIMAL
THANK NO - 177
MCHALLA - SARDREGA BAZAR TOLI
HALUDA - BARGEN TOLI
DIST - SINDREGA / RAJURHANDI

SCALE: 1:100
SHEET NO: 11

NO.	DESCRIPTION	QUANTITY	UNIT	REMARKS
1.
2.
COLOR INDEX

PARKING CALCULATION

MARGIN DETAIL

Building A1 (RESIDENCE)

NO.	DESCRIPTION	QUANTITY	UNIT	REMARKS
1.
2.
SCHEDULE OF JOINERY

SCHEDULE OF JOINERY

UNITA Table to Building A1 (RESIDENCE)