


34.06

48.77

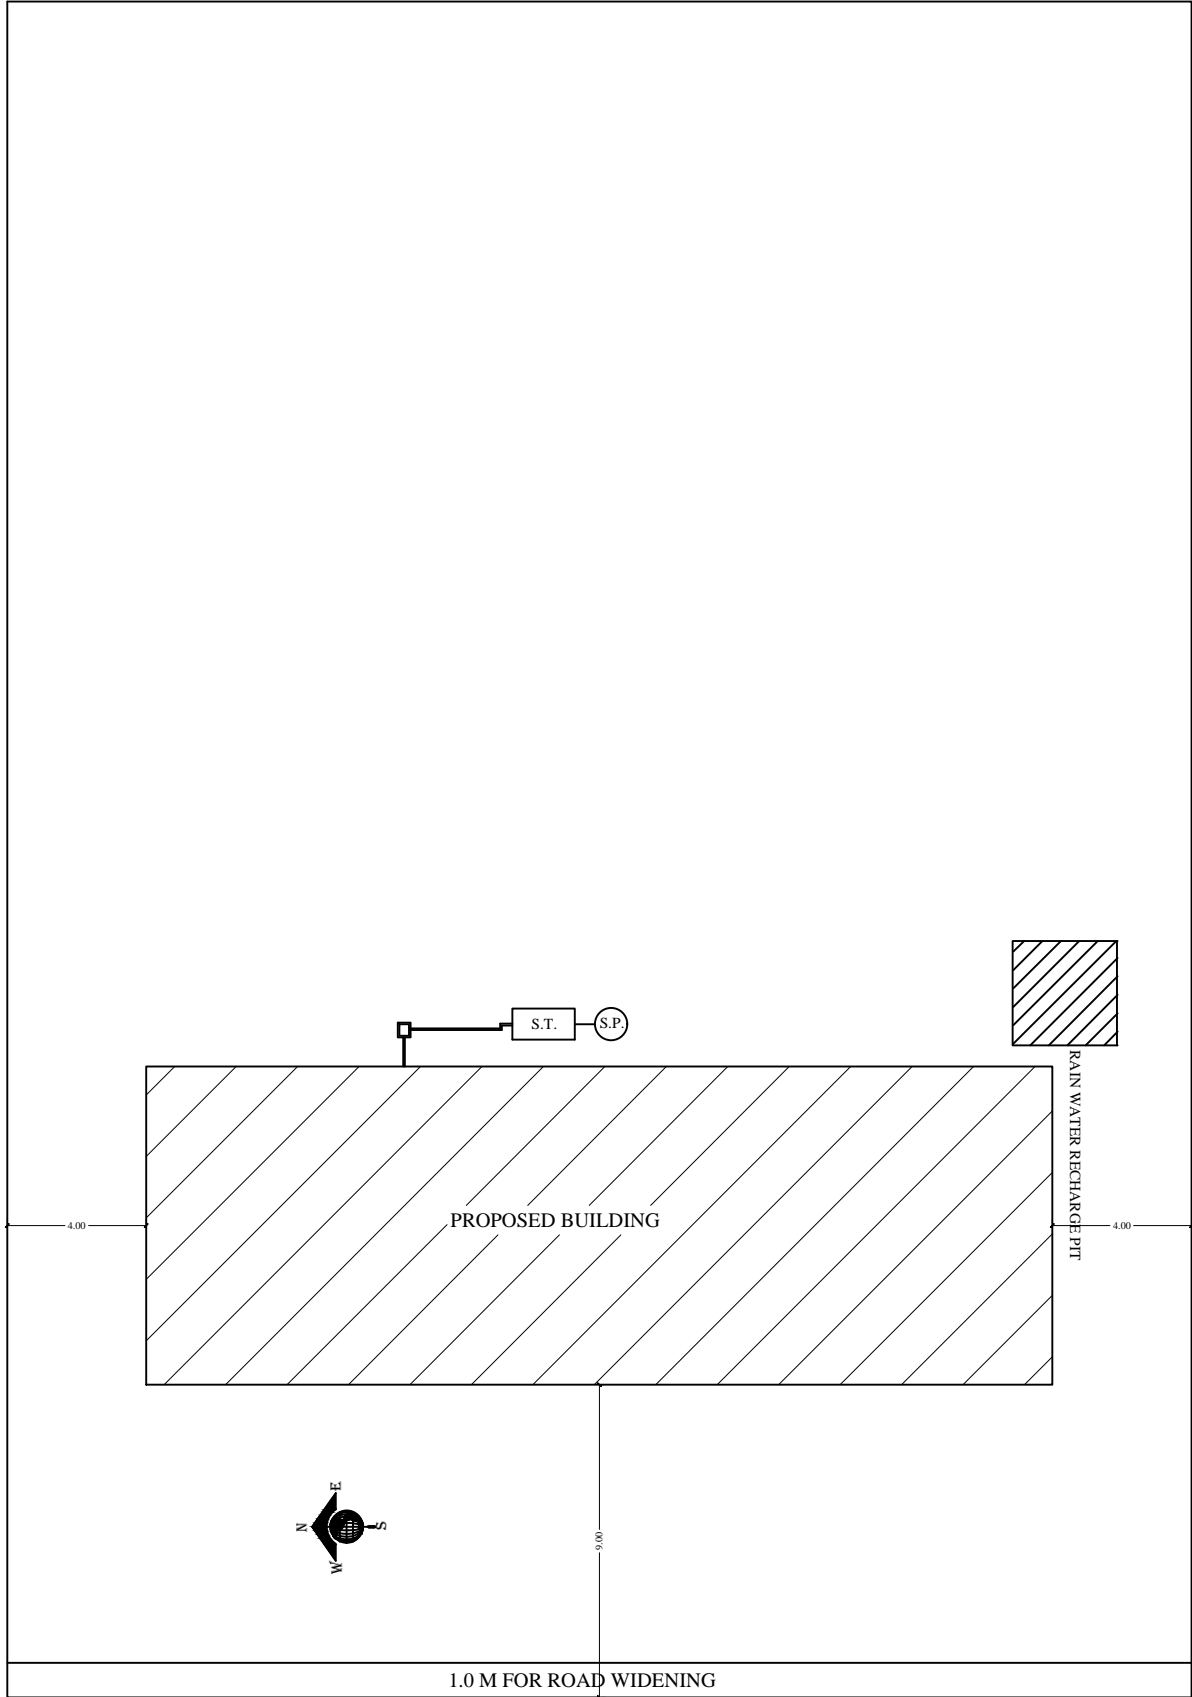

PROPOSED BUILDING

RAIN WATER RECHARGE PIT

S.T.

S.P.

1.0 M FOR ROAD WIDENING

15.0 M BLACKTOP ROAD

SITE PLAN