


16.88 mt.

16.88

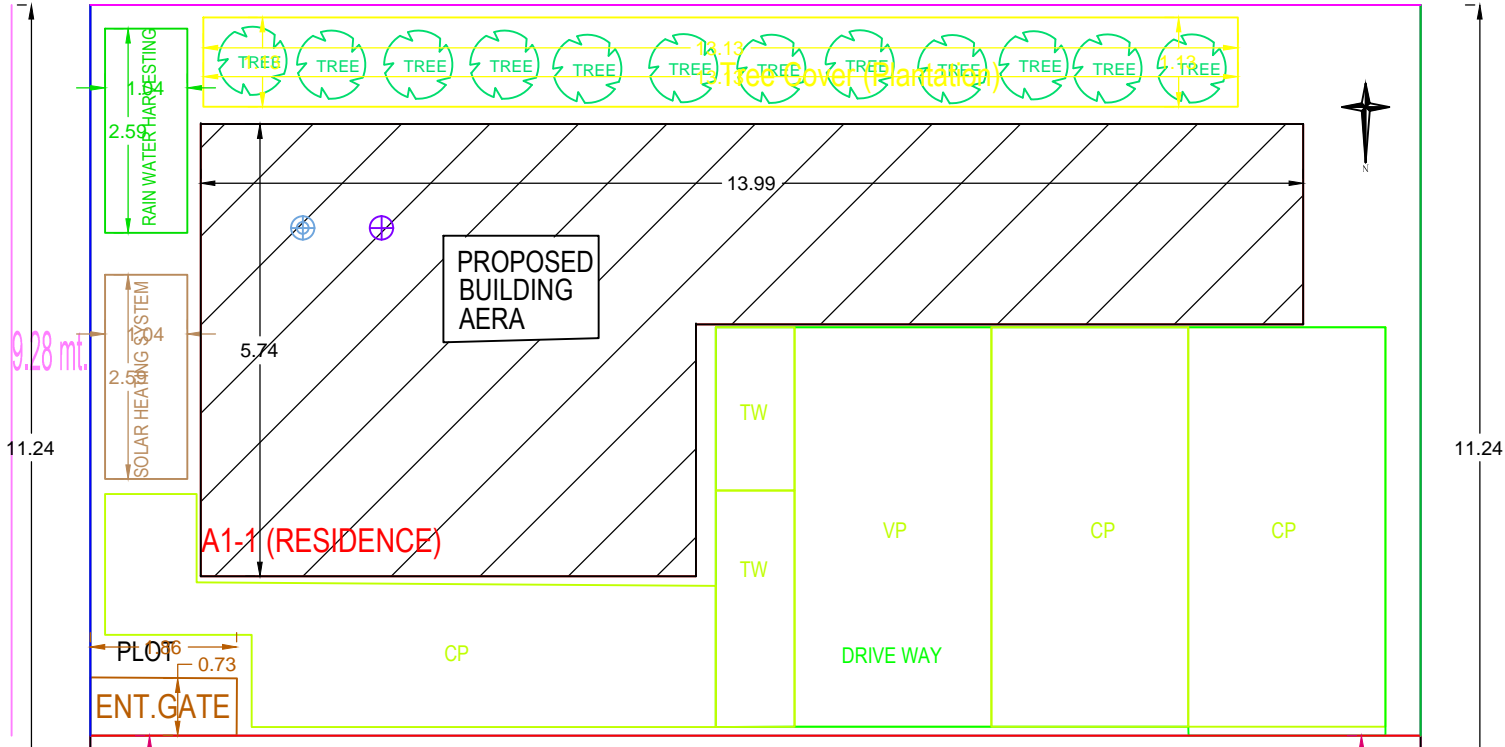

A1-1 (RESIDENCE)

CP

TW

VP

CP

CP

DRIVE WAY

PLOT 0.73

ENT. GATE

1.96

ROAD WIDENING AREA (SURRENDERED FREE OF COST)

1.96

3.6M ROAD

3.6 M WIDE MAIN ROAD

SITE PLAN

PRODUCED BY AN AUTODESK EDUCATIONAL PRODUCT

PRODUCED BY AN AUTODESK EDUCATIONAL PRODUCT