

# SITE PLAN

### FAR & Tenement Details (Table 4c-1)

Building	No. of Same Bldg	Total Built Up Area (Sq.mt.)	Proposed FAR Area (Sq.mt.) Resi.	Total FAR Area (Sq.mt.)	Total Consumed Additional FAR Area (Sq.mt.)	Tnmt (No.)
A (RESIDECIAL)	1	160.46	160.46	160.46	160.46	01
Grand Total	1	160.46	160.46	160.46	160.46	01

### Proposal Basic Information

Proposal File No.	SINPC/BP/0410/W06/2023
Owner Name	FULJENCIA EKKA
Khata No	59
Plot No	2327
Village Name	Khijiri
Use	Residential
SubUse	Bungalow/ Dwelling / Non Apartment

AREA STATEMENT SIMDEGA NAGAR PANCHAYAT		VERSION NO: 1.0.66
PROJECT DETAIL:		VERSION DATE: 16/10/2020
Region: JHARKHAND URBAN LOCAL BODIES	Plot Use: Residential	
District: SIMDEGA	Plot SubUse: Bungalow/ Dwelling / Non Apartment	
Authority: SIMDEGA NAGAR PANCHAYAT	PlotNearbyReligiousStructure: NA	
Inward No: SINPC/BP/0410/W06/2023	PlotSubPlot No: 2327	
Application Type: General Proposal	North: -	
Project Type: Building Permission	South: -	
Nature of Development: New	East: -	
Location of Development Area: Old Area	West: -	
AREA DETAILS:		
AREA OF PLOT (Minimum)	(A)	SQ.MT. 606.86
Deduction for NetPlot Area		
Surrender Free of Cost		10.32
Total		10.32
NET AREA OF PLOT(Gross Plot Area - Deduction from Gross Plot area)	(A-Deductions)	596.54
Deduction for Balance Plot Area(from Gross Plot Area)		
Surrender Free of Cost		10.32
Common Plot		33.53
Total		43.85
BALANCE AREA OF PLOT(Net Plot Area - Recreational/Amenity space)	(A-Deductions)	563.01
PLOT AREA FOR COVERAGE(Net Plot Area)	(A-Deductions)	596.54
Plot Area for FAR (Net Plot Area + RoadWidening Area)	(A-Deductions)	606.86
COVERAGE CHECK		
Permissible Coverage area ( 60.00 % )		357.92
Proposed Coverage Area ( 13.48 % )		80.40
Total Prop. Coverage Area ( 13.48 % )		80.40
Balance coverage area ( 46.52 % )		277.52
FAR CHECK		
Perm. FAR Area ( 1.500 )		910.29
Total Perm. FAR area		910.29
Residential FAR		160.46
Proposed FAR Area		160.46
Total Proposed FAR Area		160.46
Consumed FAR (Factor)		0.26
Balance FAR Area		749.83
BUILT UP AREA CHECK		
Total Proposed BuiltUp Area		160.46
ARCHITECT (Regd)	MAHENDRA MEHTA	
ENGINEER (Regd)		
SUPERVISOR (Regd)		
OWNER (Regd)	FULJENCIA EKKA	
DEVELOPMENT AUTHORITY		LOCAL BODY

COLOR INDEX	
PLOT BOUNDARY	Black
ABUTTING ROAD	Green
PROPOSED CONSTRUCTION	Red
COMMON PLOT	Yellow
ROAD WIDENING AREA	Orange
EXISTING (To be retained)	Blue
EXISTING (To be demolished)	Light Blue

### Buildingwise Floor FAR Details

Floor Name	Building Name A (RESIDECIAL)		Total	
	Proposed Built Up Area (Sq.mt.)	Proposed FAR Area (Sq.mt.)	Total Proposed Built Up Area (Sq.mt.)	Total FAR Area (Sq.mt.)
Ground Floor	80.40	80.40	80.40	80.40
First Floor	80.06	80.06	80.06	80.06
Terrace Floor	0.00	0.00	0.00	0.00
Total	160.46	160.46	160.46	160.46

### Building USE/SUBUSE Details


Building Name	Building Use	Building SubUse	Building Structure
A (RESIDECIAL)	Residential	Bungalow/ Dwelling / Non Apartment	Non-Highrise

LTP NAME AND SIGNATURE	STRUCTURAL ENG'S NAME AND SIGNATURE	BUILDER NAME AND SIGNATURE	DIGITAL SIGNATURE
MAHENDRA MEHTA SINPC/DFTMN/0002/2022			




Proposal Basic Information

Proposal File No.	SINPC/BP/0410/W06/2023
Owner Name	FULJENCIA EKKA
Khata No	59
Plot No	2327
Village Name	Khijri
Use	Residential
SubUse	Bungalow/ Dwelling / Non Apartment

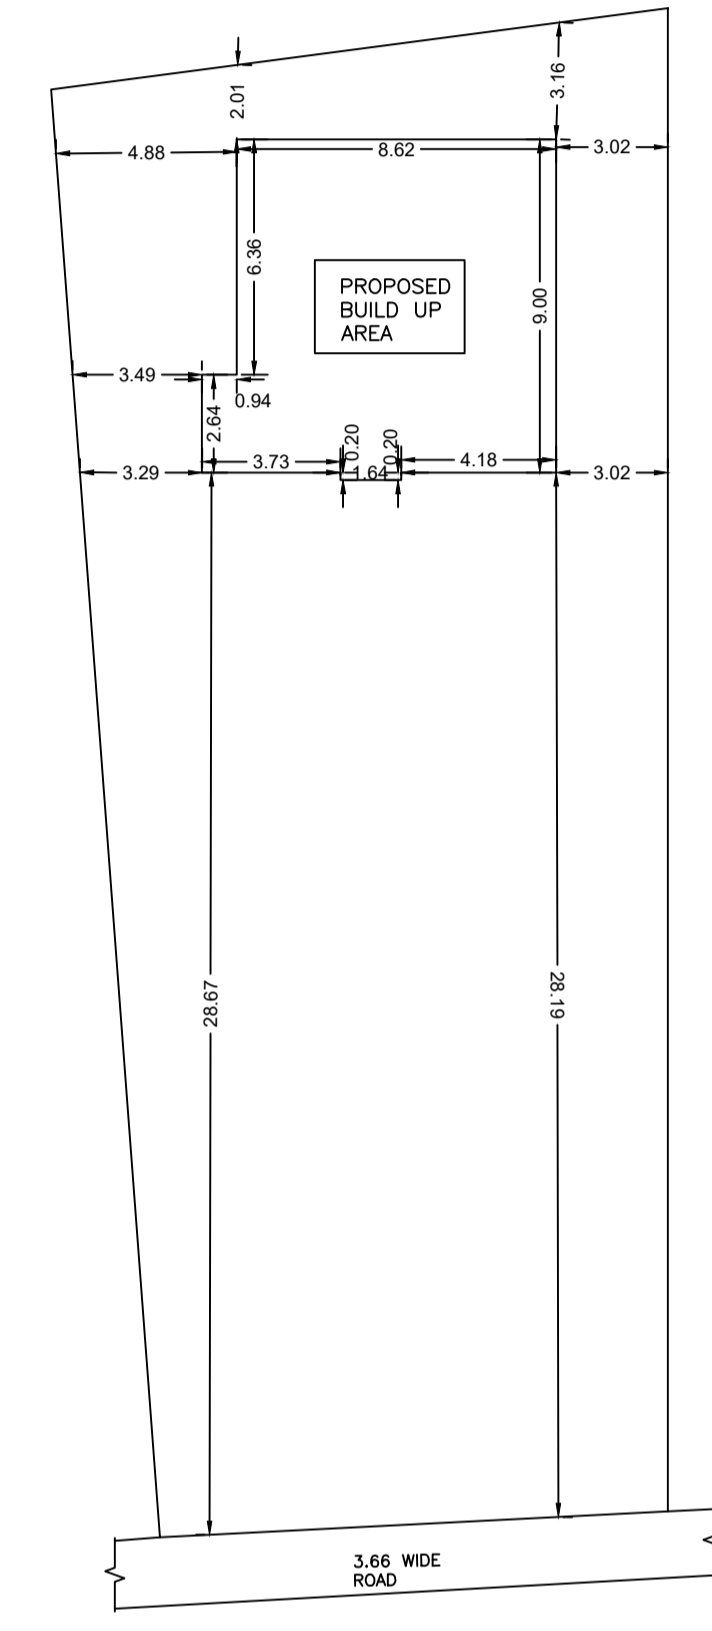

KEY PLAN  
SCALE 1:200

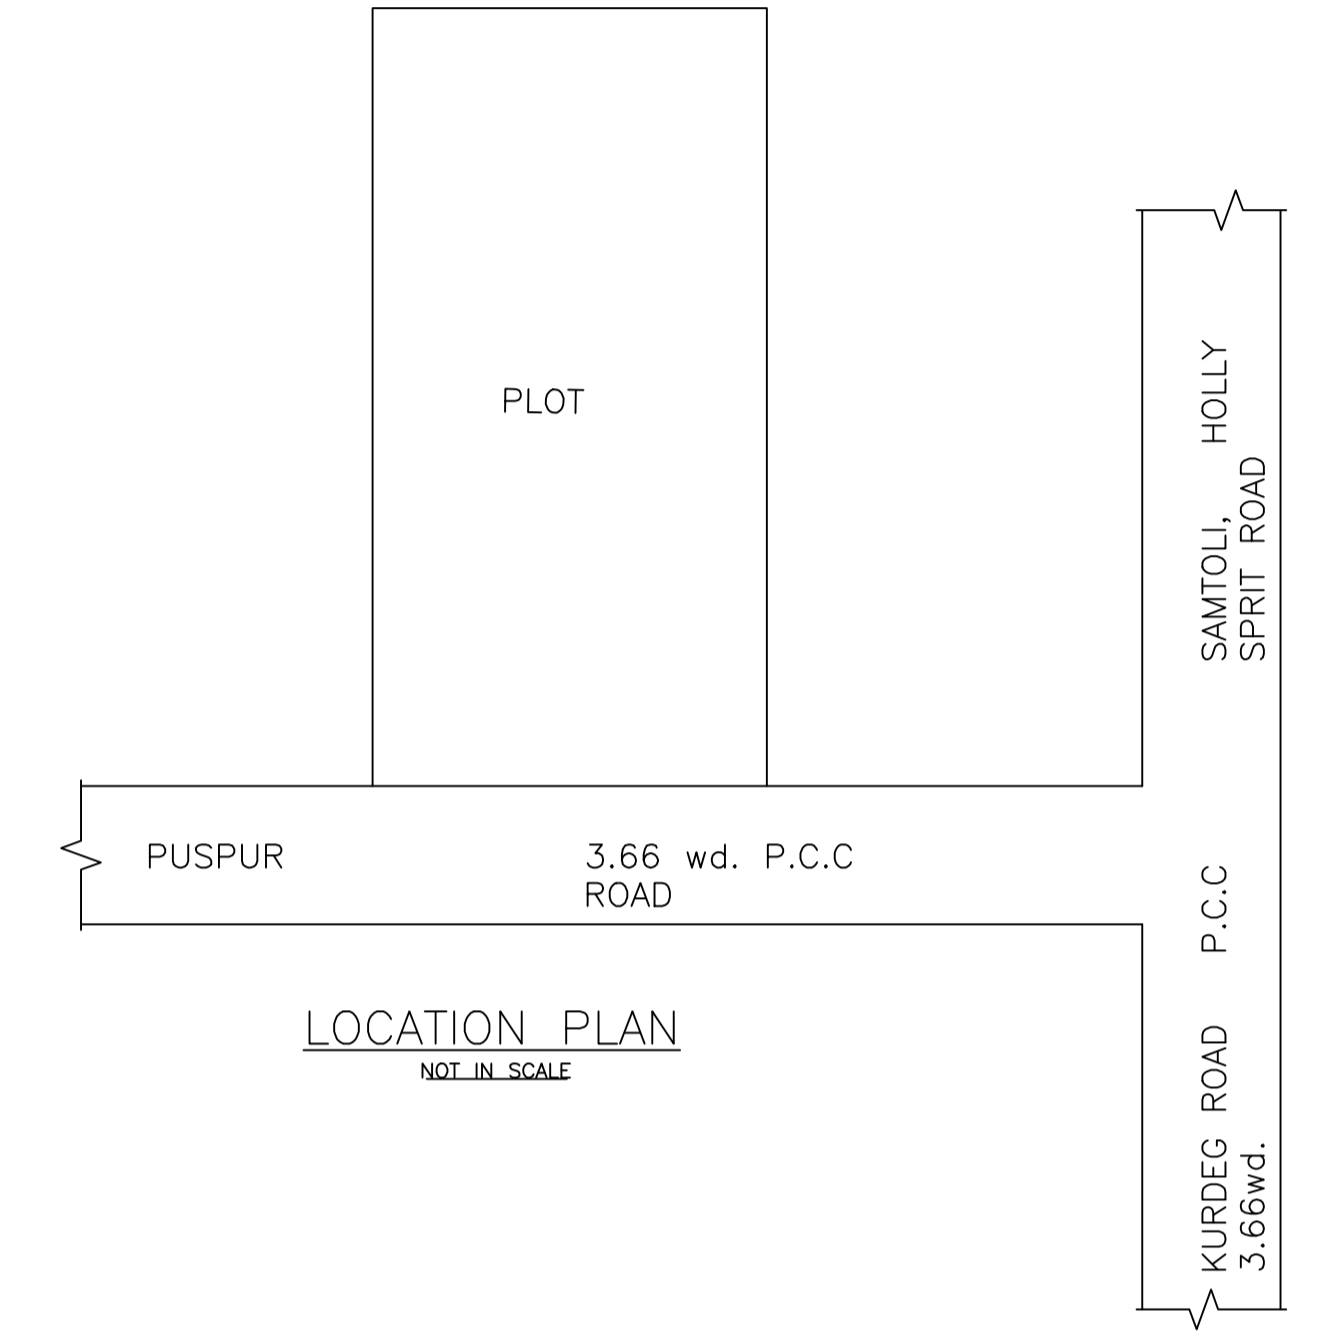

LOCATION PLAN  
NOT IN SCALE

LTP NAME AND SIGNATURE	STRUCTURAL ENG'S NAME AND SIGNATURE	BUILDER NAME AND SIGNATURE	DIGITAL SIGNATURE
MAHENDRA MEHTA SINPC/DFTMN/0002/2022			