
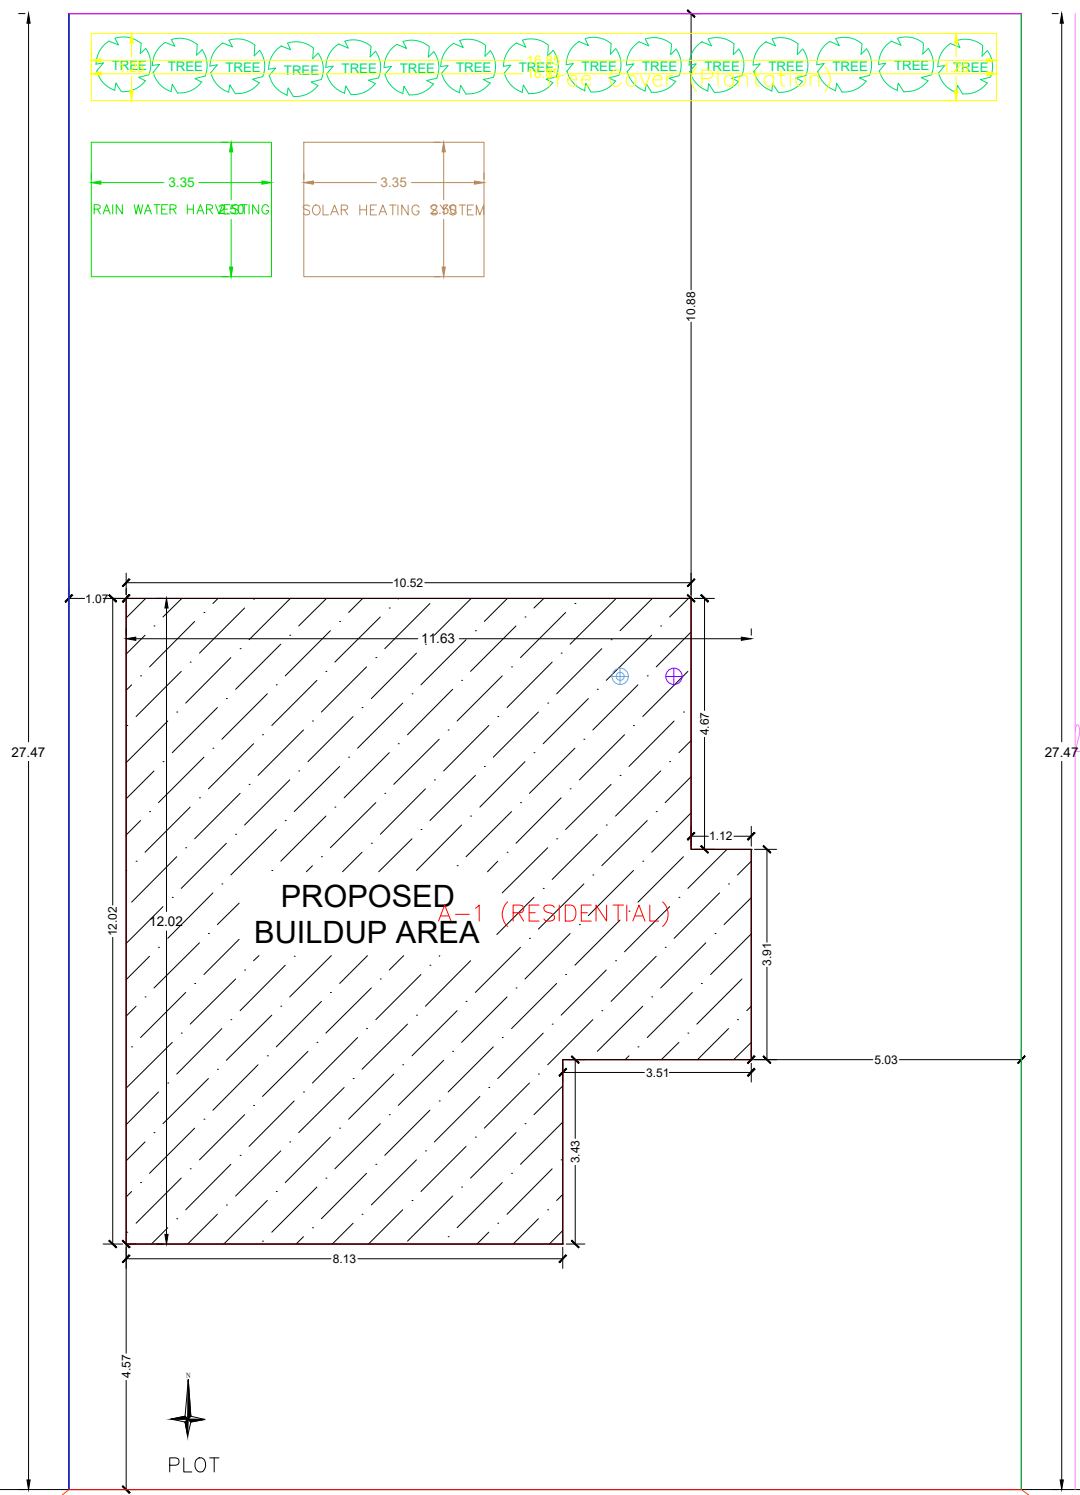
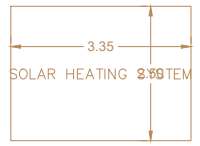


17.73 mt.

17.73

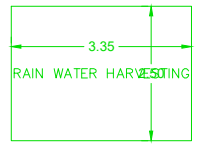

27.47 mt.

27.47



17.73 3.66M WD. P.C.C ROAD

12' WIDE P.C.C ROAD

SITE PLAN