
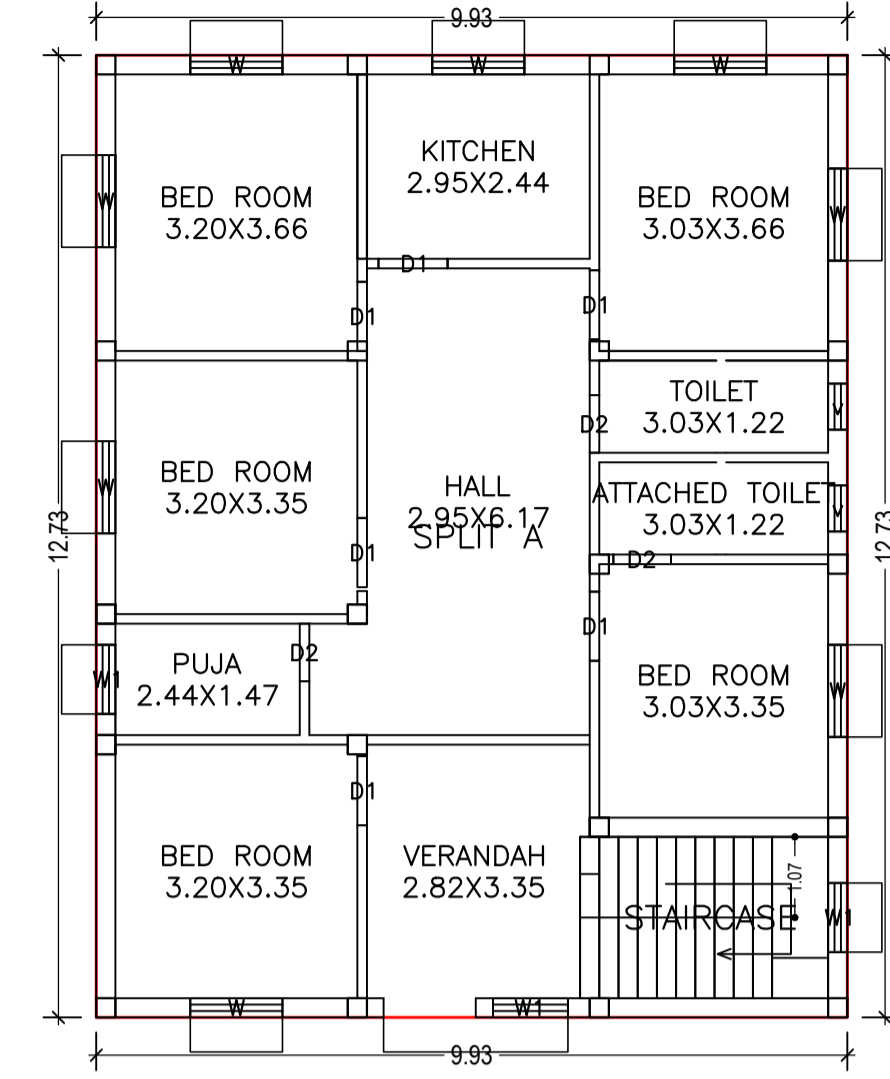
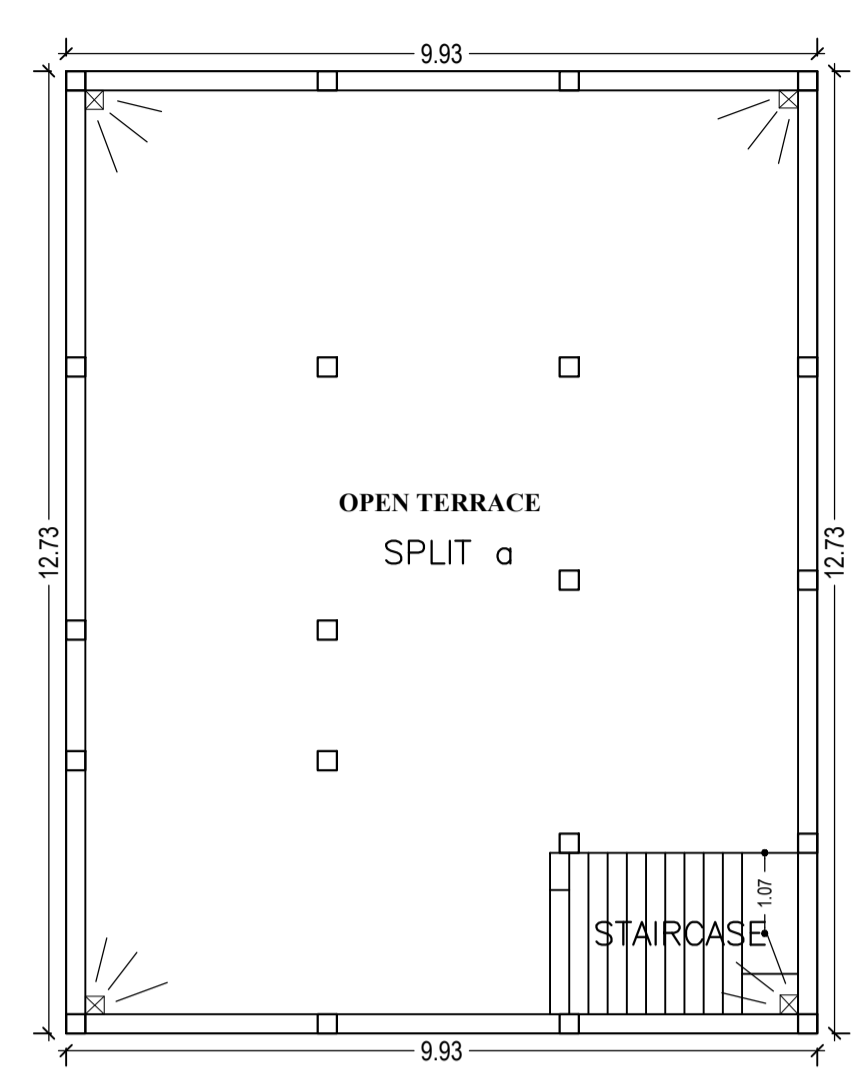


Proposal Basic Information

Proposal File No.	SNPC/BP/0011/W04/2018
Owner Name	BIMALA DEVI
Khata No	249
Plot No	195/A
Village Name	Hansahudi
Use	Residential
SubUse	Residential Bldg/Apartment

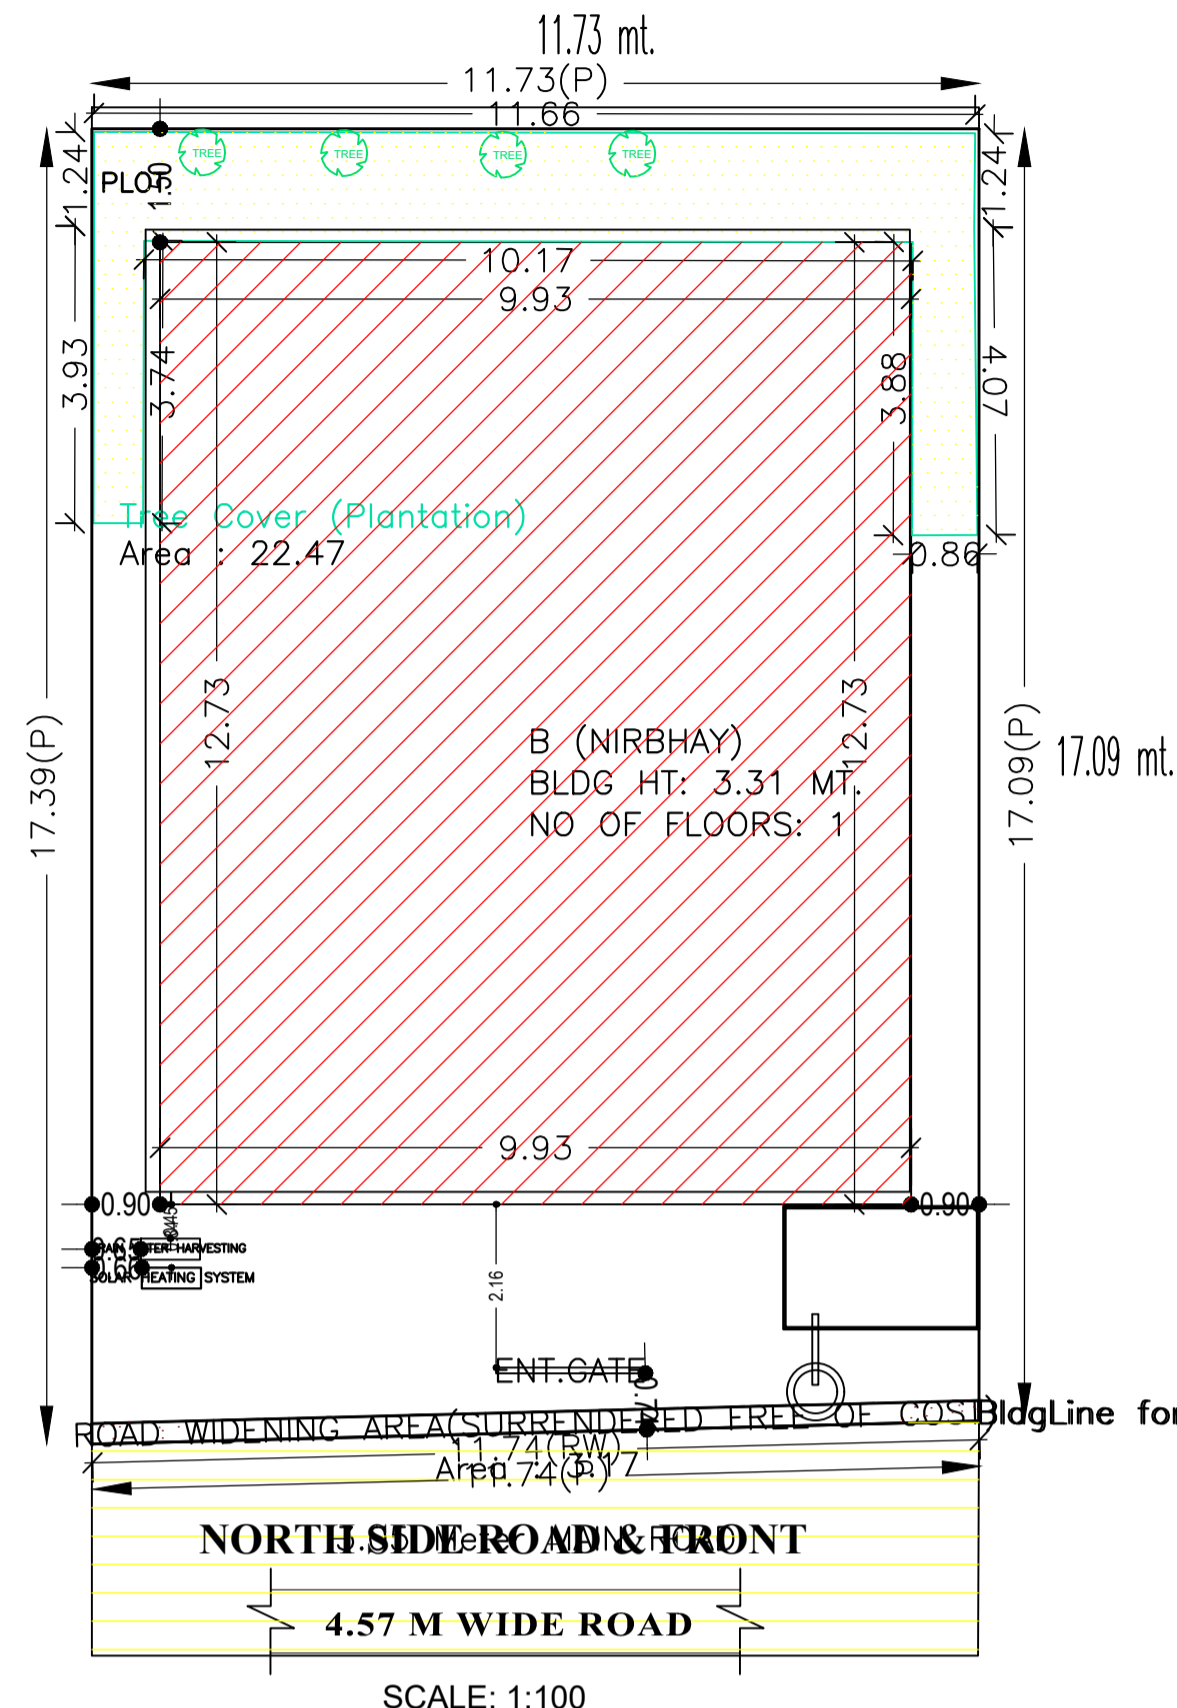

Buildingwise Floor FAR Details

Floor Name	Building Name B (NIRBHAY)		Total	
	Proposed Built Up Area (Sq.mt.)	Proposed FAR Area (Sq.mt.)	Total Proposed Built Up Area (Sq.mt.)	Total FAR Area (Sq.mt.)
Ground Floor	126.42	126.42	126.42	126.42
Terrace Floor	0.00	0.00	0.00	0.00
Total	126.42	126.42	126.42	126.42

UnitBUA Table for Building :B (NIRBHAY)

FLOOR	Name	UnitBUA Type	UnitBUA Area	Carpet Area	No. of Rooms	No. of Tenement
GROUND FLOOR PLAN	SPLIT A	FLAT	126.42	126.11	11	1
Total	-	-	126.42	126.11	11	1


Building USE/SUBUSE Details

Building Name	Building Use	Building SubUse	Building Structure
B (NIRBHAY)	Residential	Bungalow/Dwelling / Non Apartment	Non-Highrise


FAR & Tenement Details (Table 4c-1)

Building	No. of Same Bldg	Total Built Up Area (Sq.mt.)	Proposed FAR Area (Sq.mt.)	Total FAR Area (Sq.mt.)	Total Consumed Additional FAR Area (Sq.mt.)	Tnmt (No.)
B (NIRBHAY)	1	126.42	126.42	126.42	126.42	01
Grand Total :	1	126.42	126.42	126.42	126.42	01


SITE PLAN

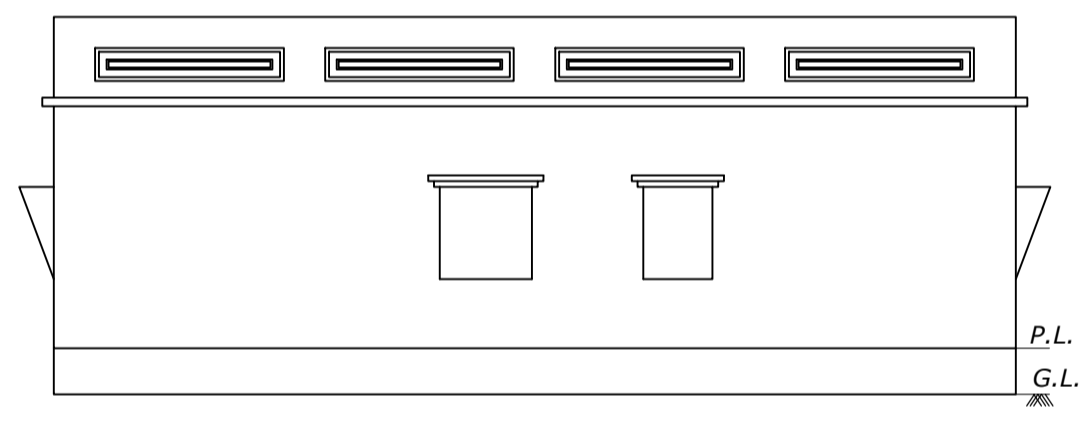


EAST SIDE ELEVATION

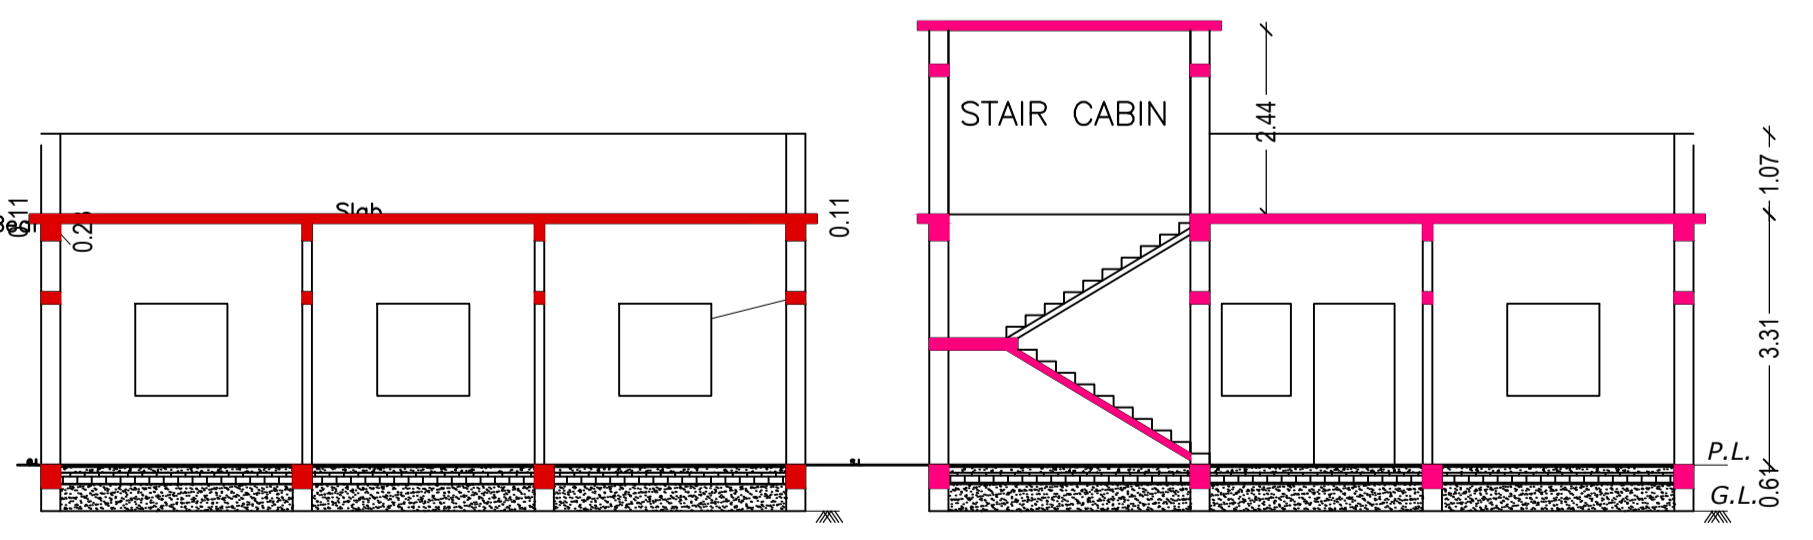


FRONT ELEVATION

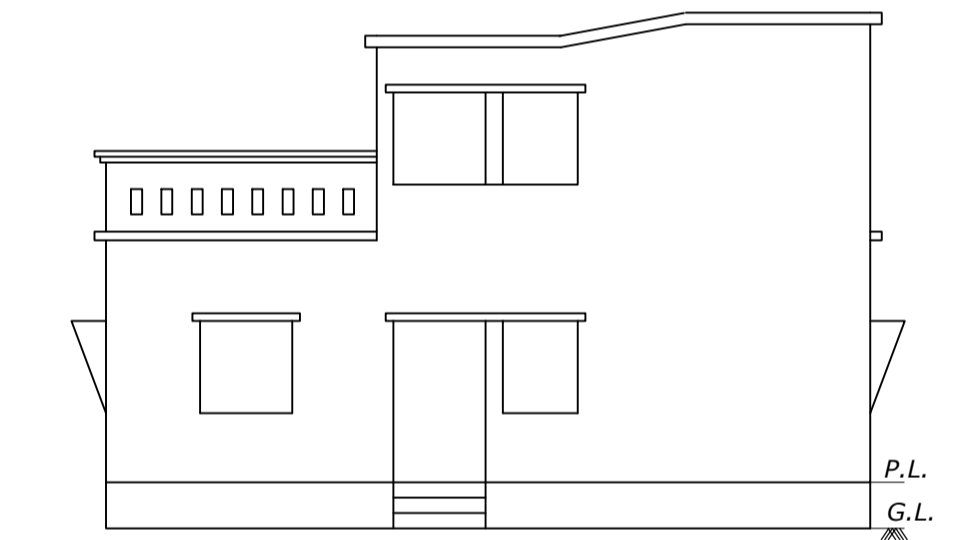




LOCATION PLAN NOT TO SCALE

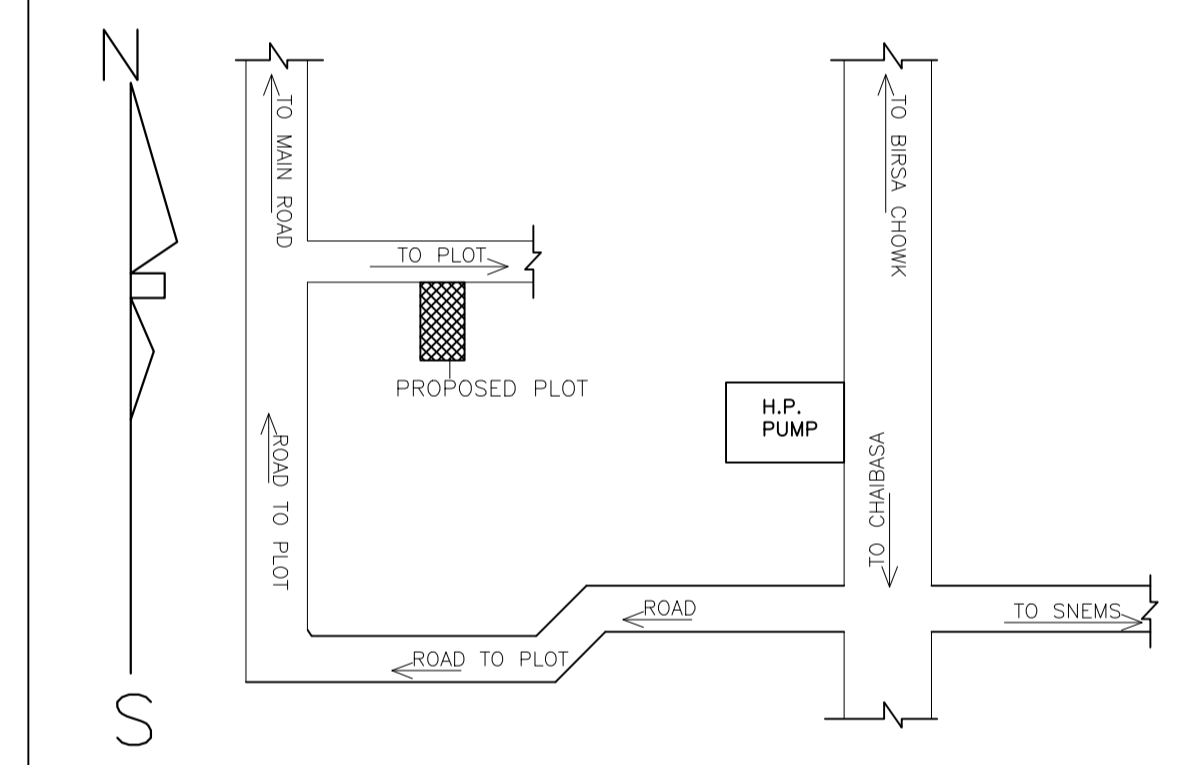

RECHARGE WELL

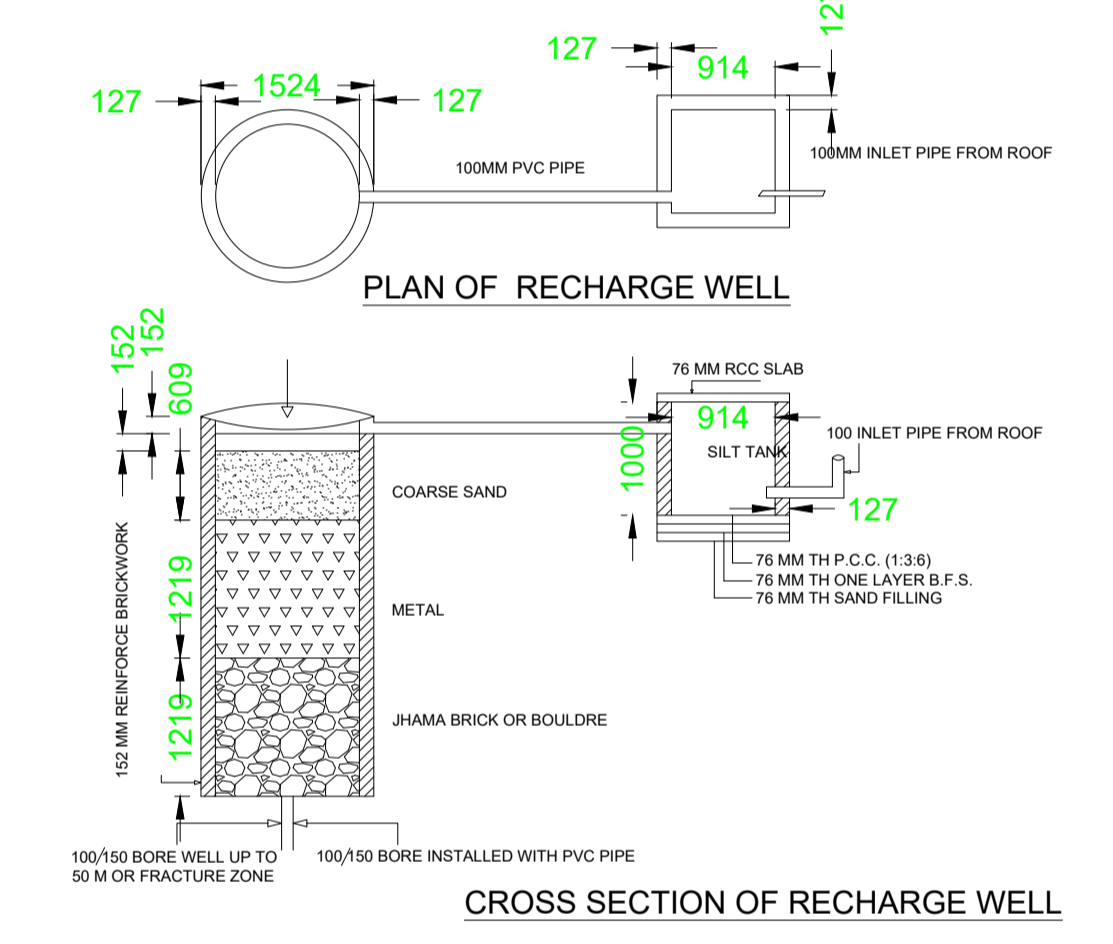

SEPTIK TANK & SOAK PIT

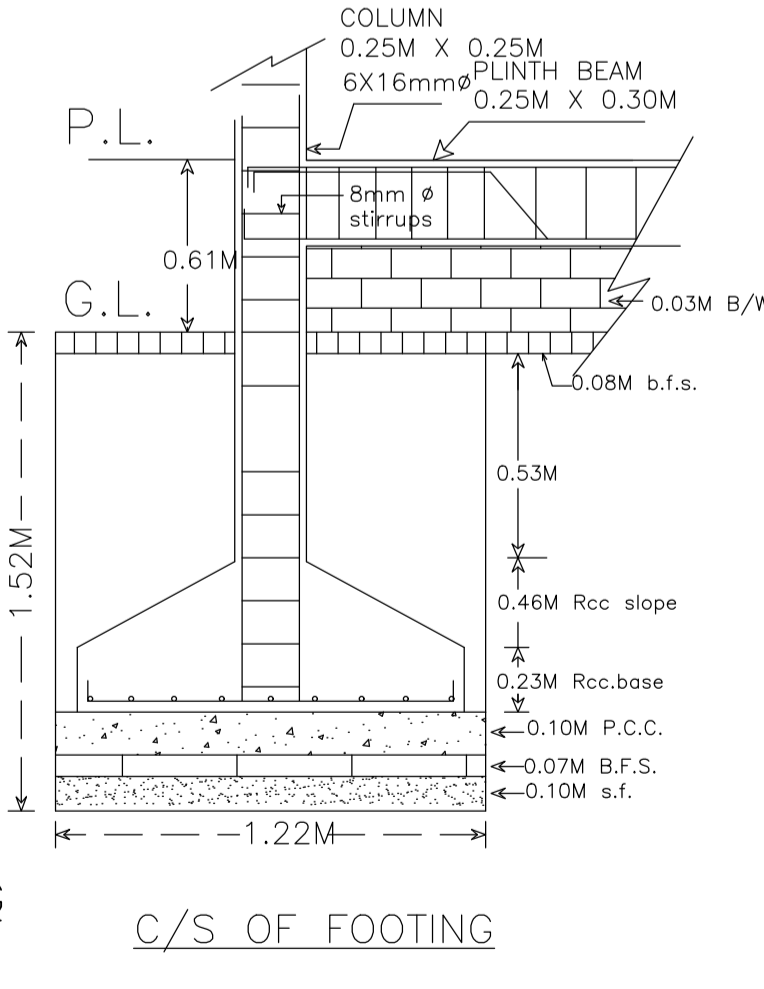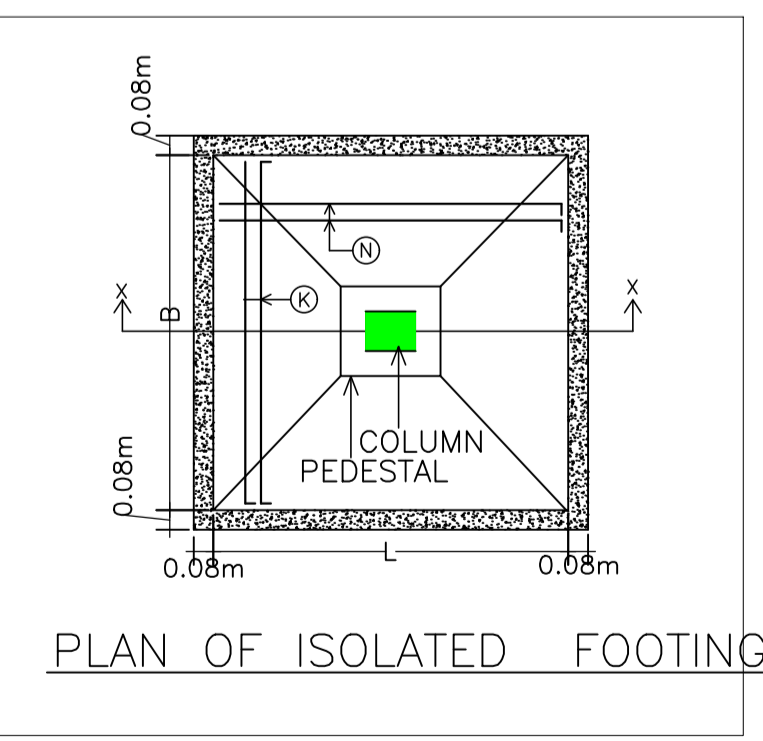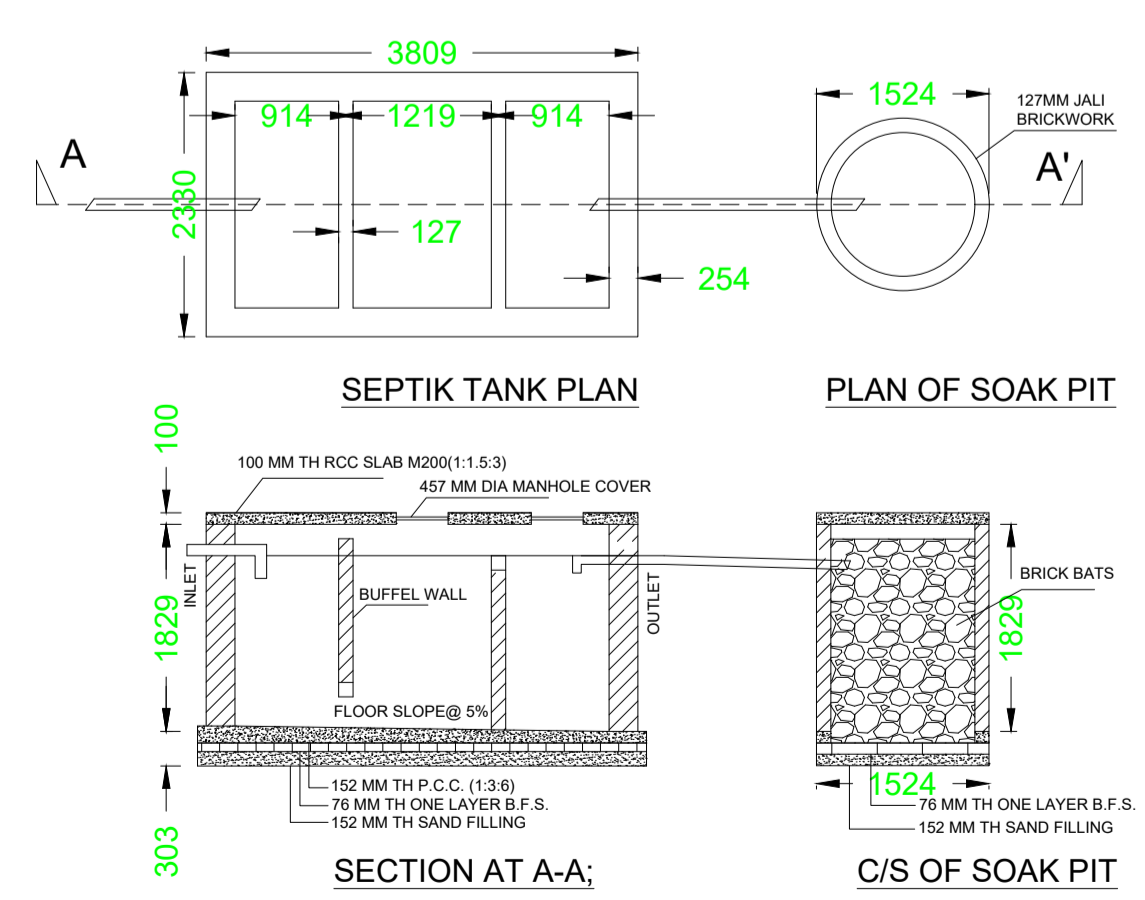

COLOR INDEX

PLOT BOUNDARY	Black
ABUTTING ROAD	Red
PROPOSED CONSTRUCTION	Green
COMMON PLOT	Yellow
ROAD WIDENING AREA	Orange
EXISTING (To be retained)	Blue
EXISTING (To be demolished)	Light Blue

SCHEDULE OF DOOR:

BUILDING NAME	NAME	LENGTH	HEIGHT	NOS
B (NIRBHAY)	D2	0.76	2.10	03
B (NIRBHAY)	D1	0.91	2.10	06


SCHEDULE OF WINDOW/VENTILATION:

BUILDING NAME	NAME	LENGTH	HEIGHT	NOS
B (NIRBHAY)	v	0.61	1.20	02
B (NIRBHAY)	W1	0.91	1.20	01
B (NIRBHAY)	W1	0.99	1.20	01
B (NIRBHAY)	W	1.22	1.20	08

Building :B (NIRBHAY)

Floor Name	Total Built Up Area (Sq.mt.)	Proposed FAR Area (Sq.mt.)	Total FAR Area (Sq.mt.)	Total Consumed Additional FAR Area (Sq.mt.)	Tnmt (No.)
Ground Floor	126.42	126.42	126.42	126.42	01
Terrace Floor	0.00	0.00	0.00	0.00	00
Total :	126.42	126.42	126.42	126.42	01

LTP NAME AND SIGNATURE	STRUCTURAL ENG'S NAME AND SIGNATURE	BUILDER NAME AND SIGNATURE	DIGITAL SIGNATURE
DURGA PRASAD DUBEY SNPC/ENG/0004/2017			

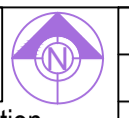

Proposal Basic Information	
Proposal File No.	SNPC/BP/0011/W04/2018
Owner Name	BIMALA DEVI
Khata No	249
Plot No	195/A
Village Name	Hansahudi
Use	Residential
SubUse	Residential Bldg/Apartment

LTP NAME AND SIGNATURE	STRUCTURAL ENG'S NAME AND SIGNATURE	BUILDER NAME AND SIGNATURE	DIGITAL SIGNATURE
DURGA PRASAD DUBEY SNPC/ENG/0004/2017			