


SITE PLAN

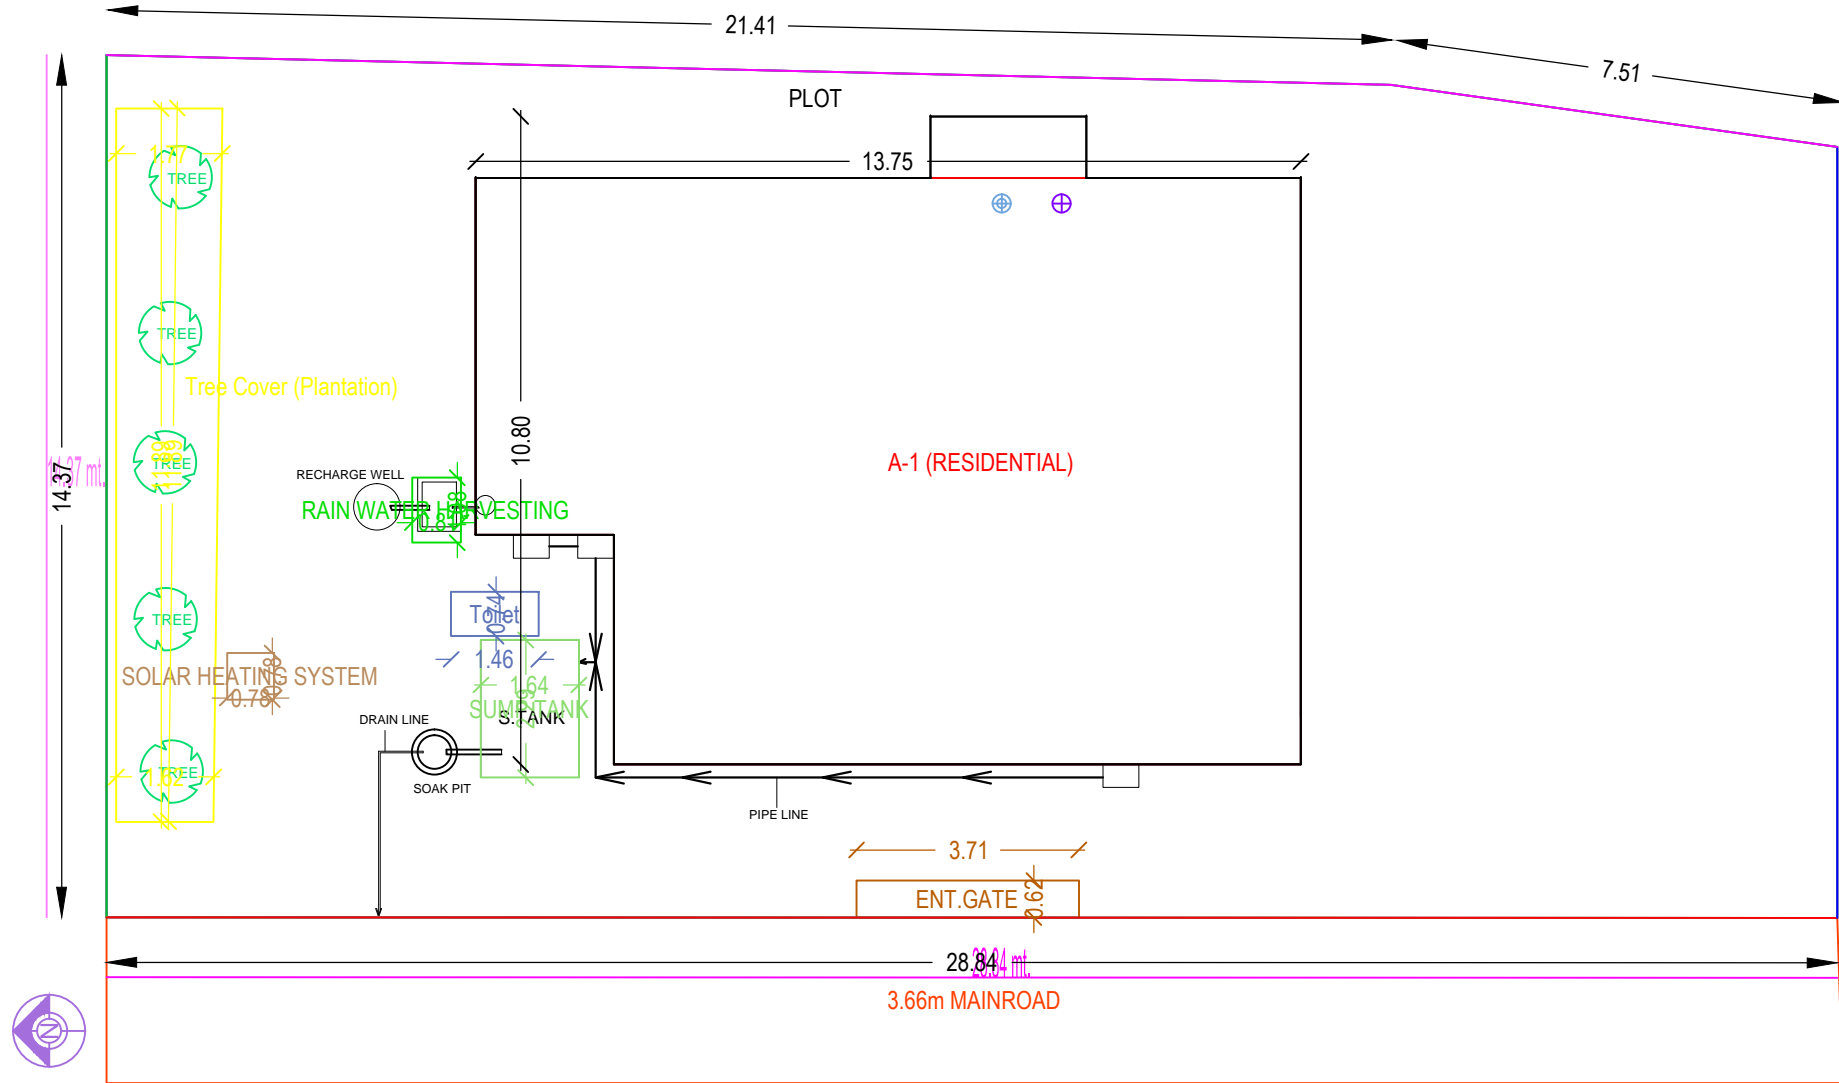

KEY PLAN

SCALE = 1:100

3.66M WIDE ROAD

WEST SIDE ROAD & FRONT