


SITE PLAN

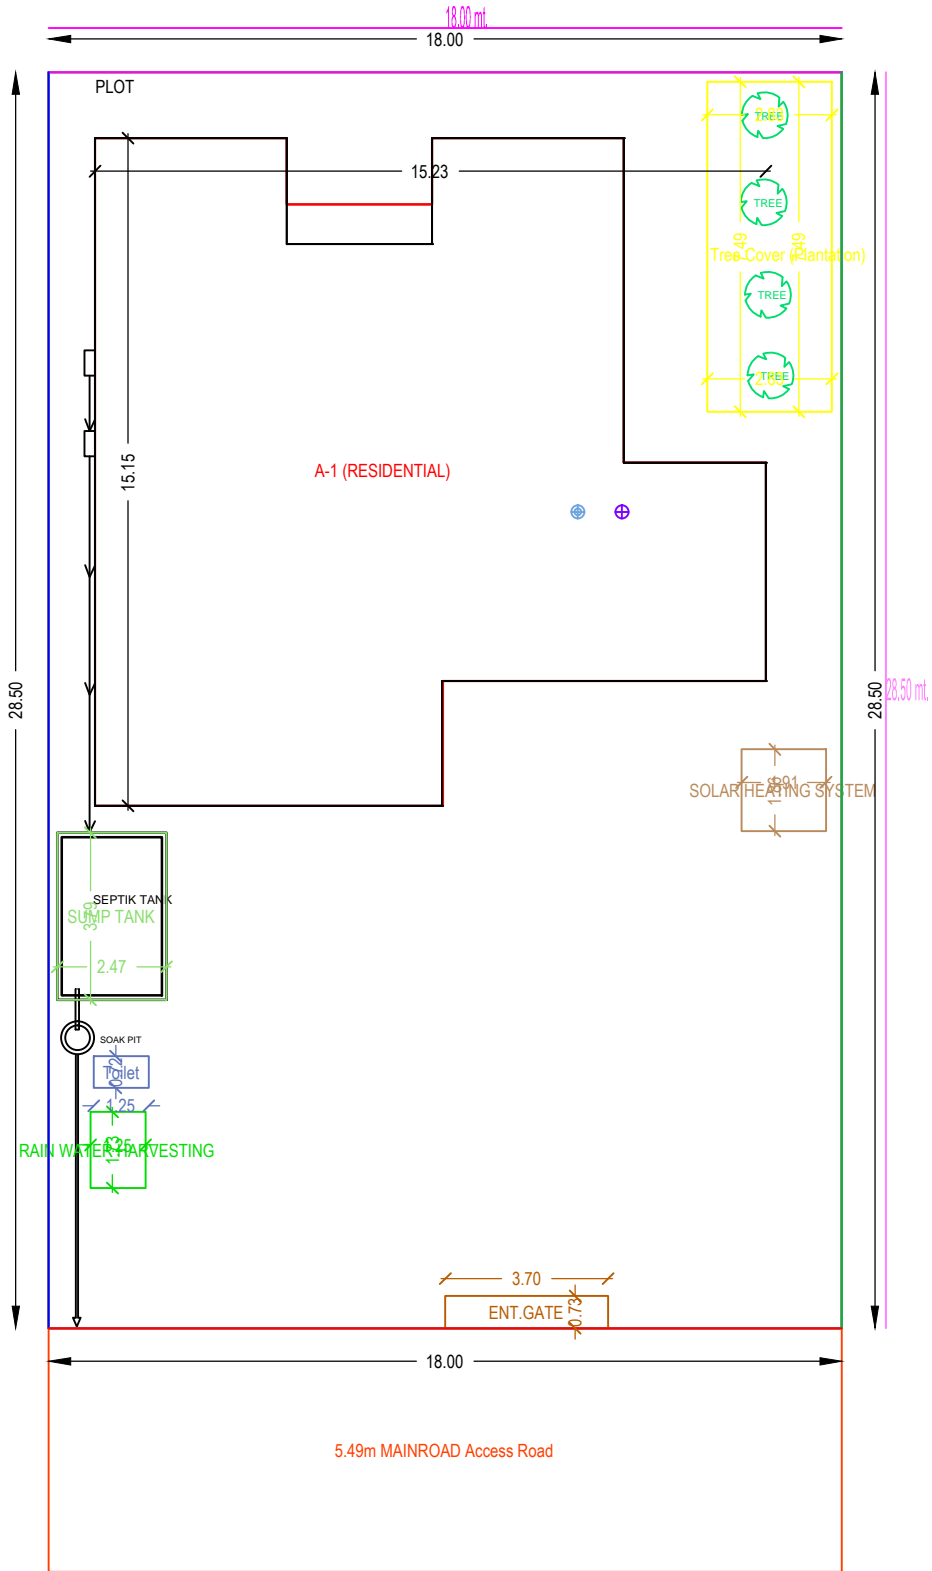

WEST SIDE ROAD & FRONT

5.49M WIDE ROAD

KEY PLAN

