


SITE PLAN

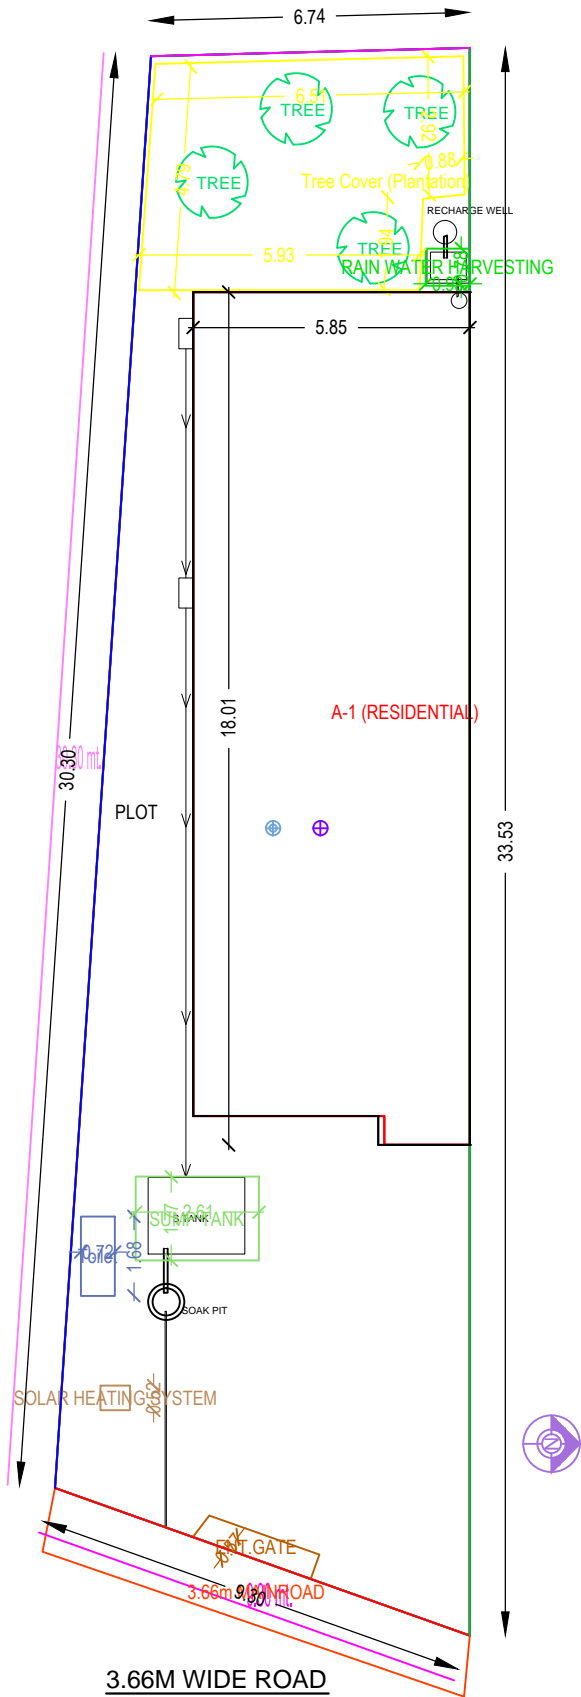

3.66M WIDE ROAD
SCALE = 1:100

EAST SIDE & FRONT