


SITE PLAN

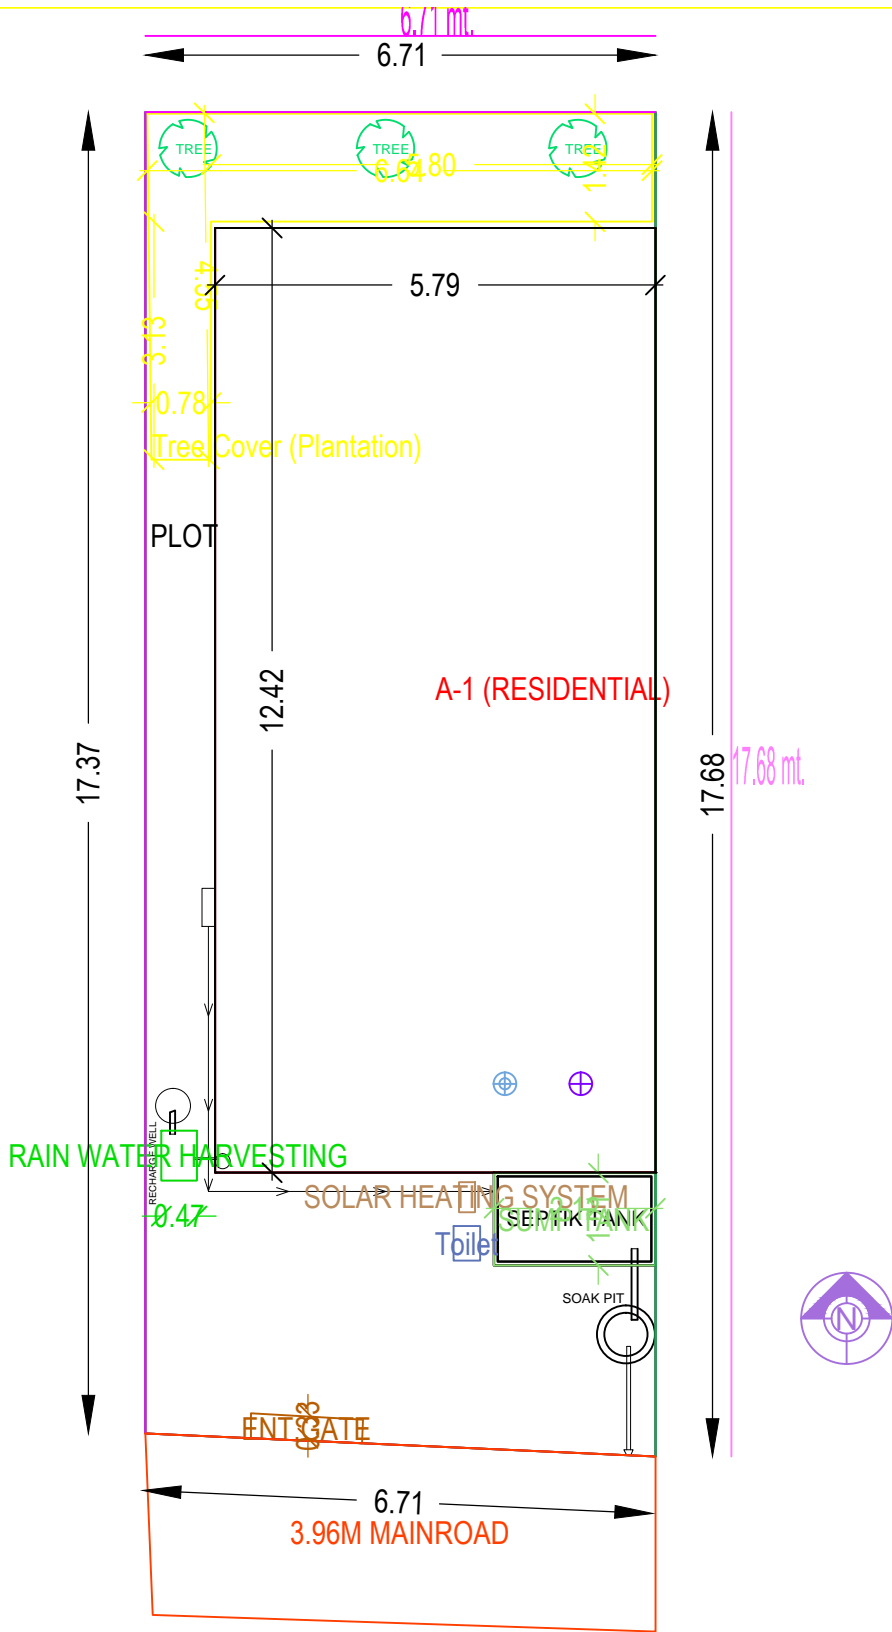

WEST SIDE ROAD & FRONT