


LOCATION PLAN
NOT TO SCALE

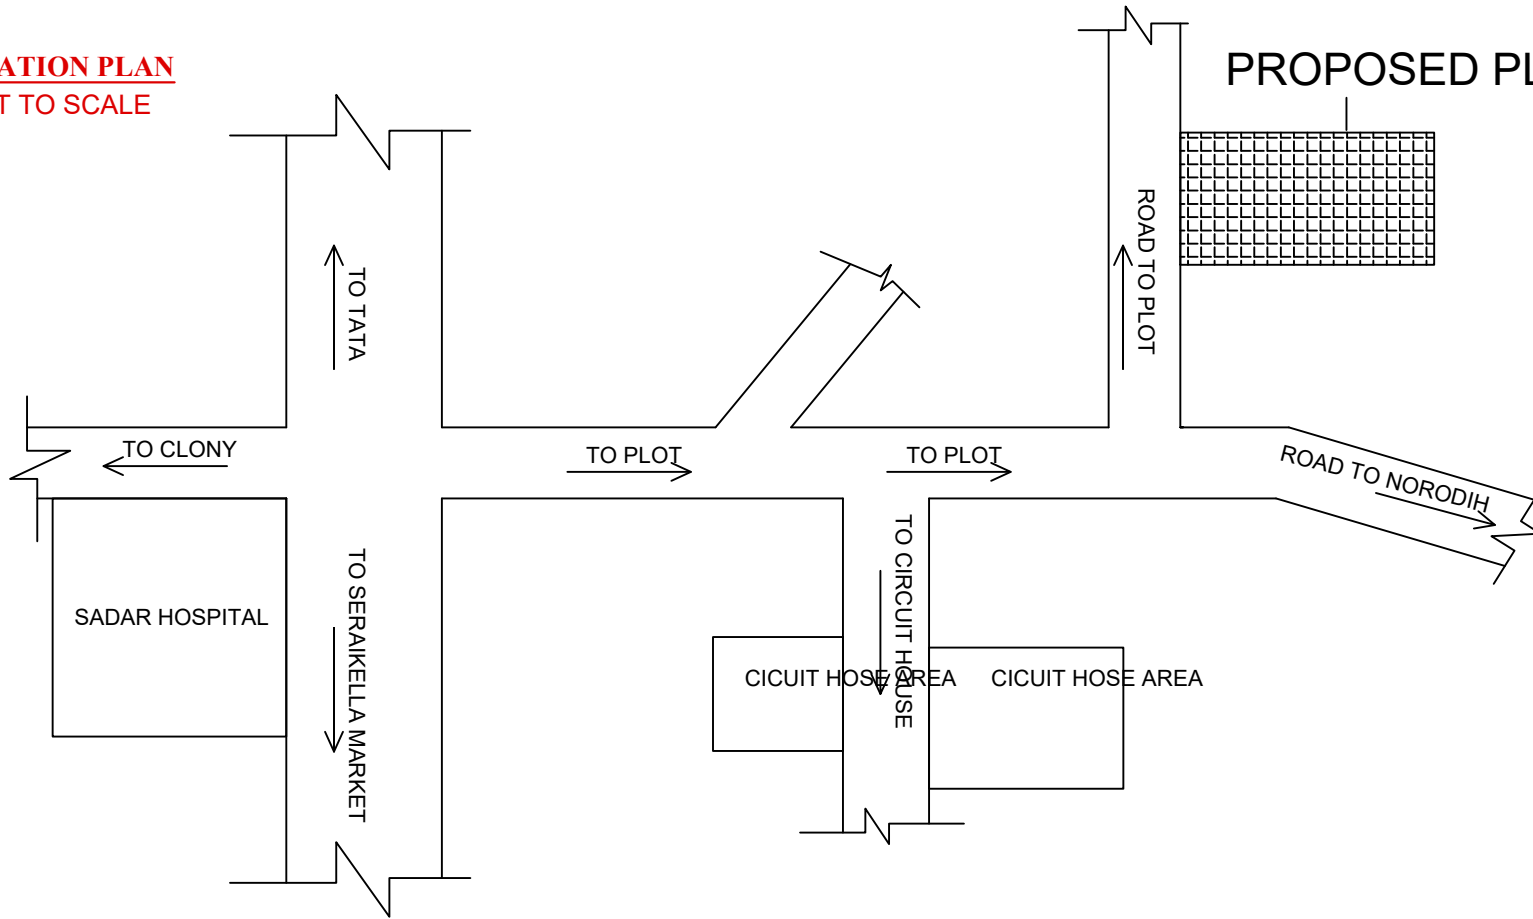

N.B:-NEW WORK SITE SHOWN IN

