


18.59 mt.

SITE PLAN

18.59

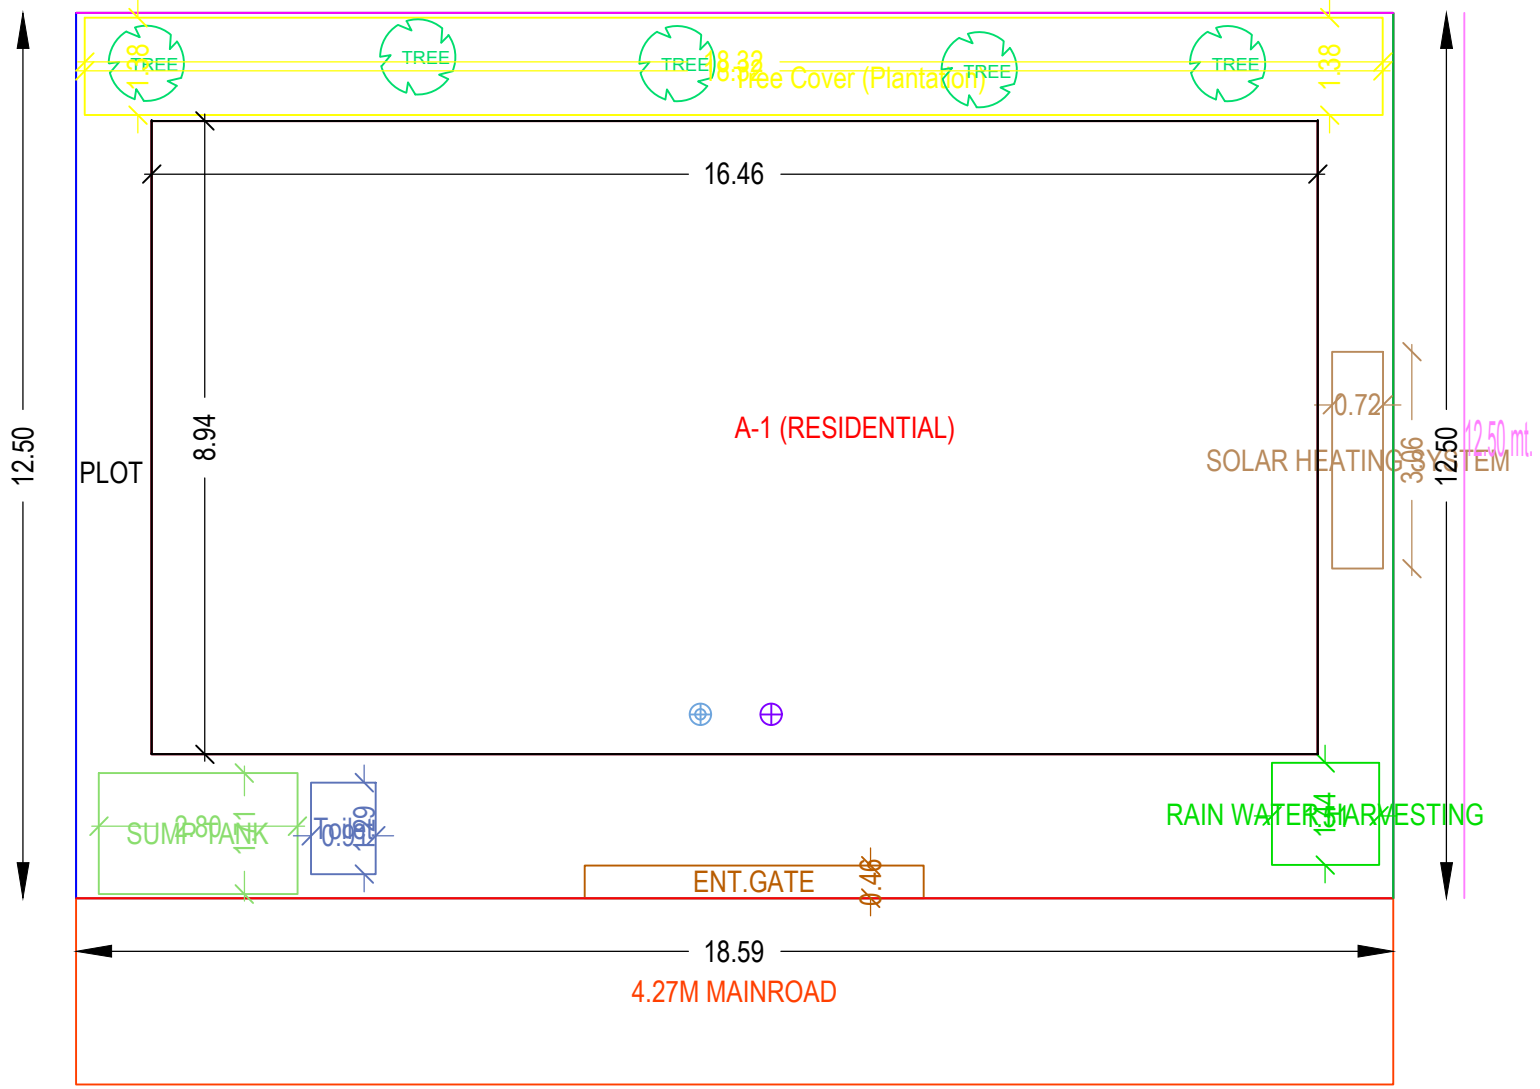

12.50

PLOT

8.94

16.46

A-1 (RESIDENTIAL)

SOLAR HEATING

0.72

3.06

12.50

12.50 mt.

SUMP/PAN

2.80

1.99

ENT. GATE

0.40

RAIN WATER HARVESTING

18.59

4.27M MAINROAD

4.27M SOUTH SIDE ROAD & FRONT

KEY PLAN

