


SITE PLAN

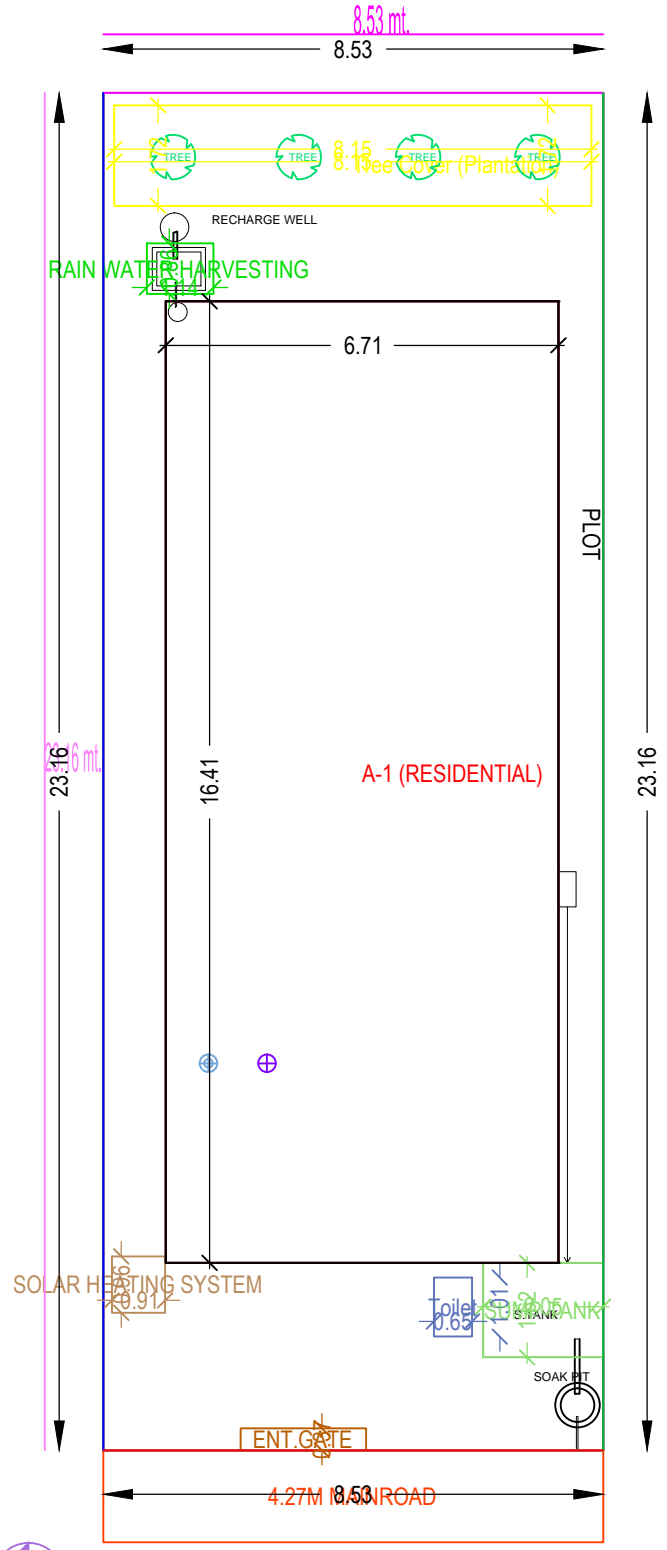

4.27M WIDE ROAD

SCALE = 1:100

WEST SIDE & FRONT