
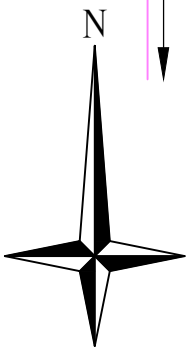


SITE PLAN

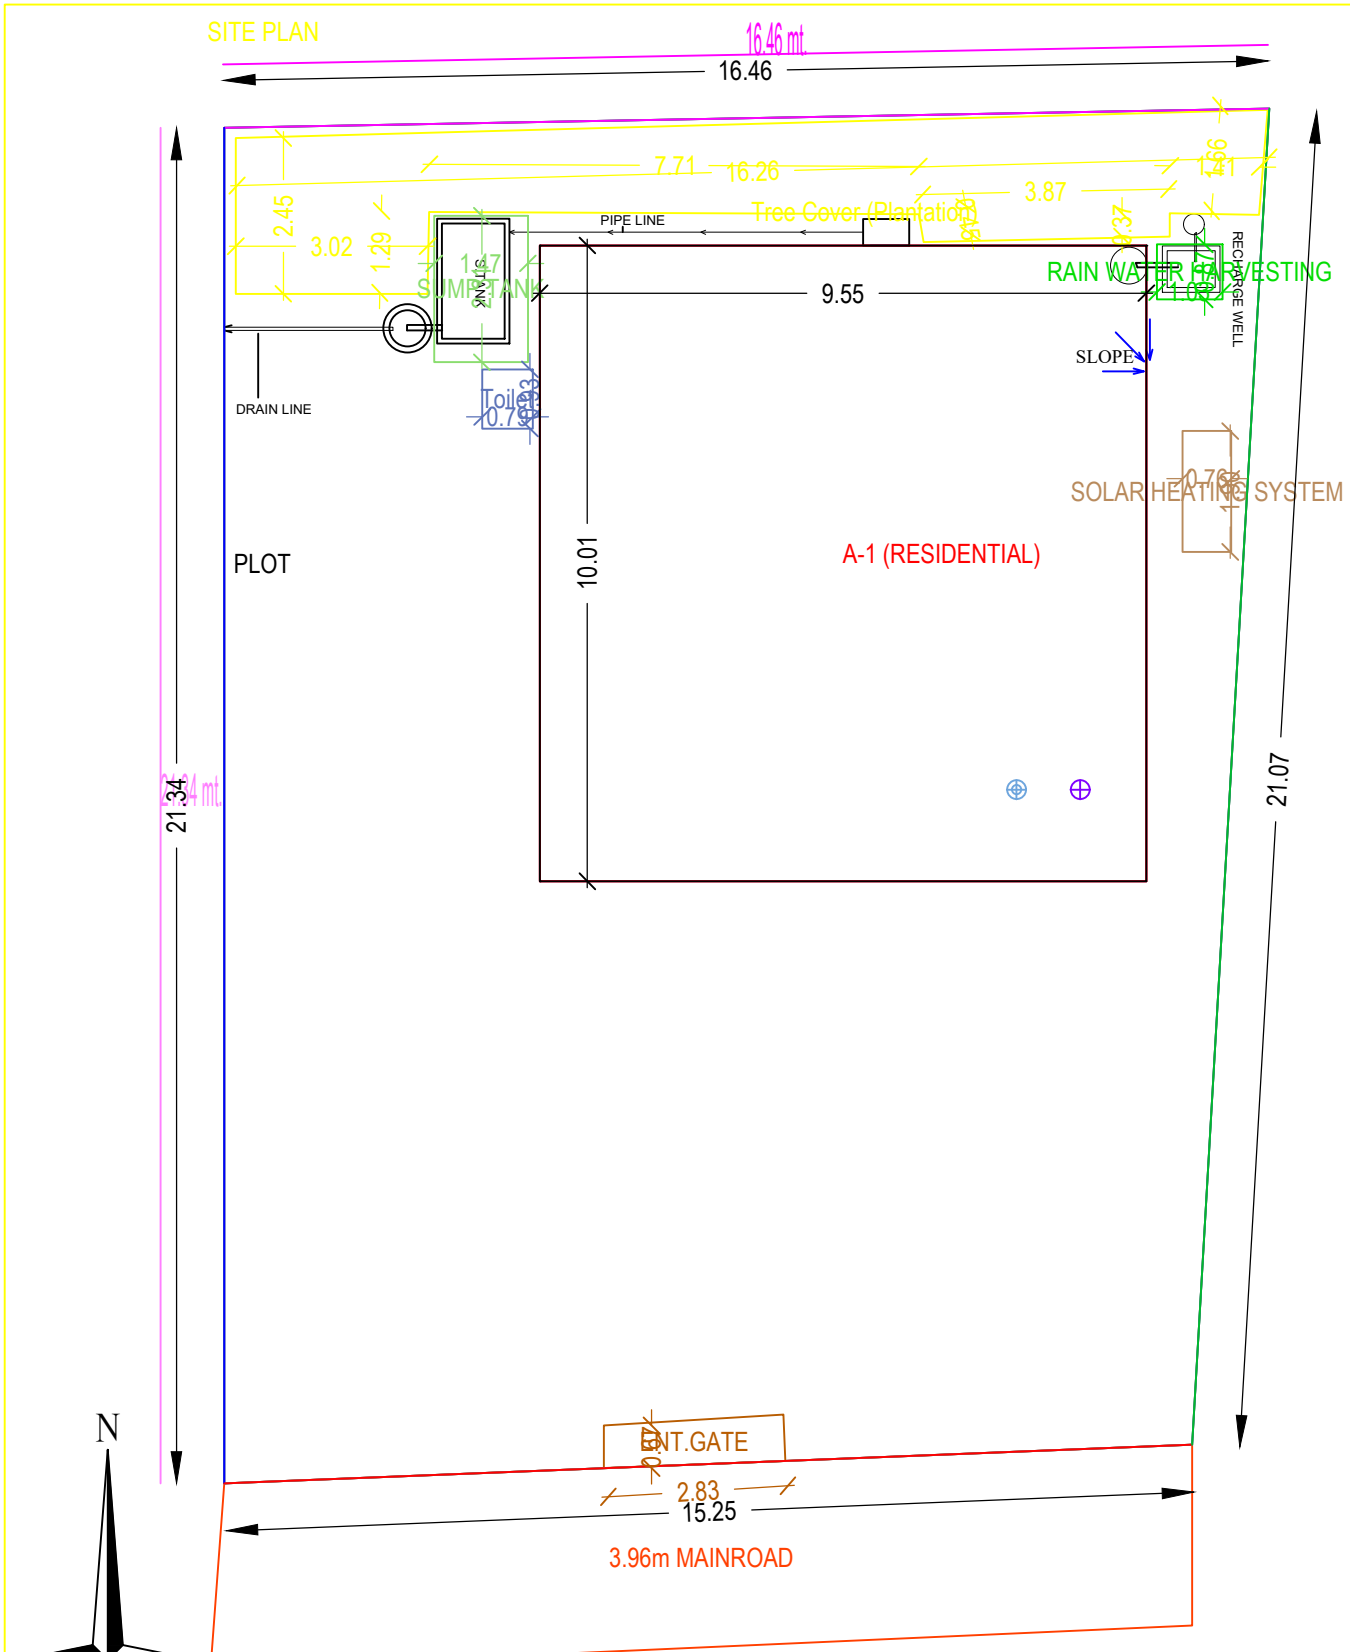

3.96 M ROAD
SOUTH SIDE ROAD & FRONT
SCALE-1:100