


SITE PLAN

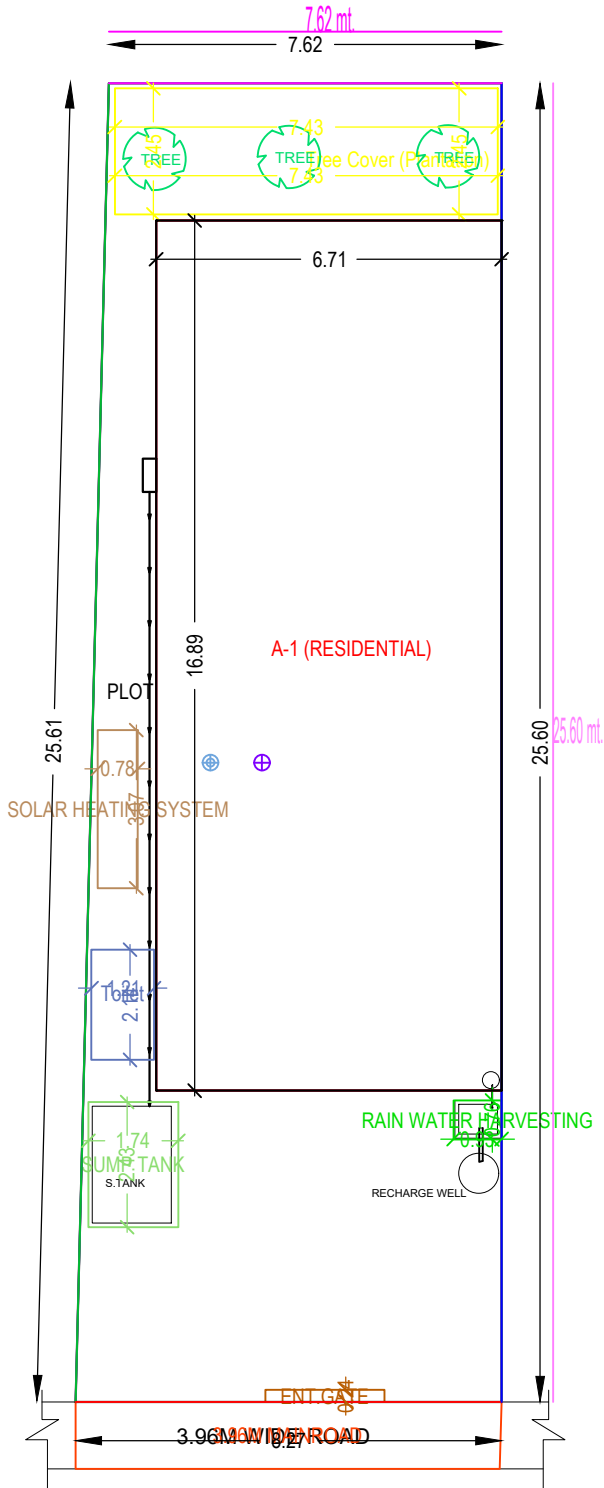

**EAST SIDE ROAD & FRONT**  
**KEY PLAN**  
**SCALE-1:100**

