


SITE PLAN

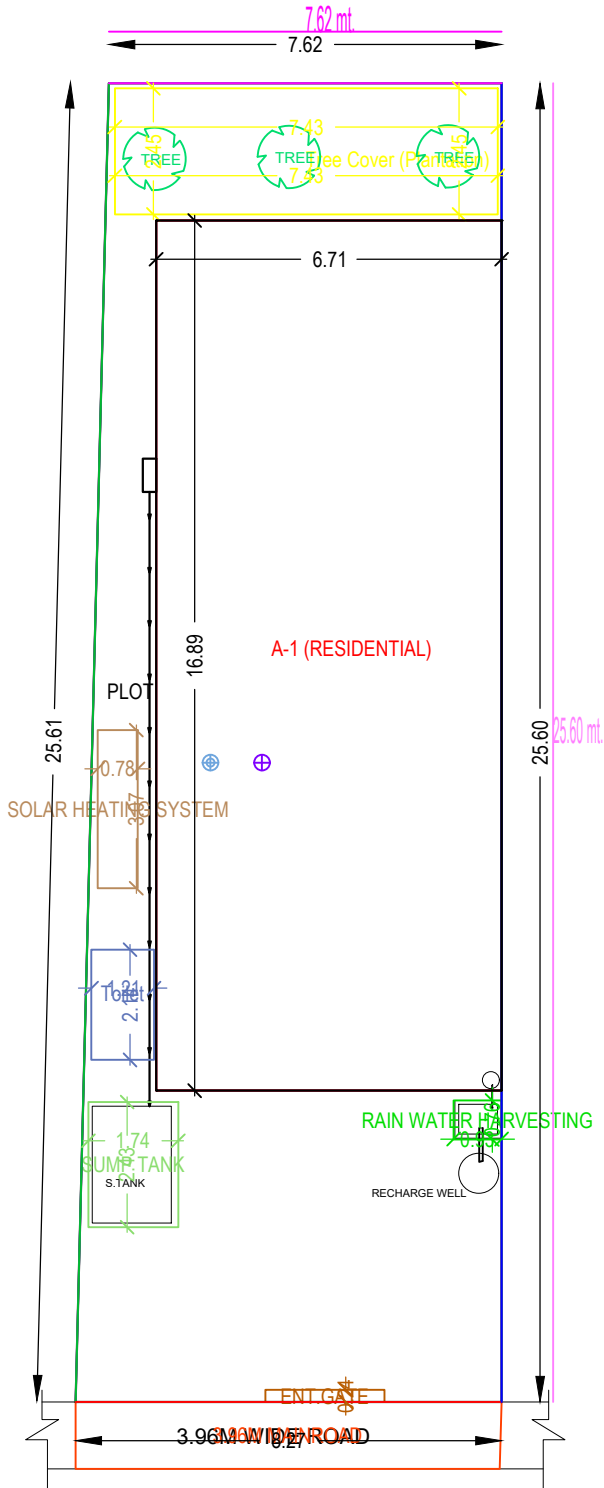

EAST SIDE ROAD & FRONT
KEY PLAN
SCALE-1:100

