


SITE PLAN

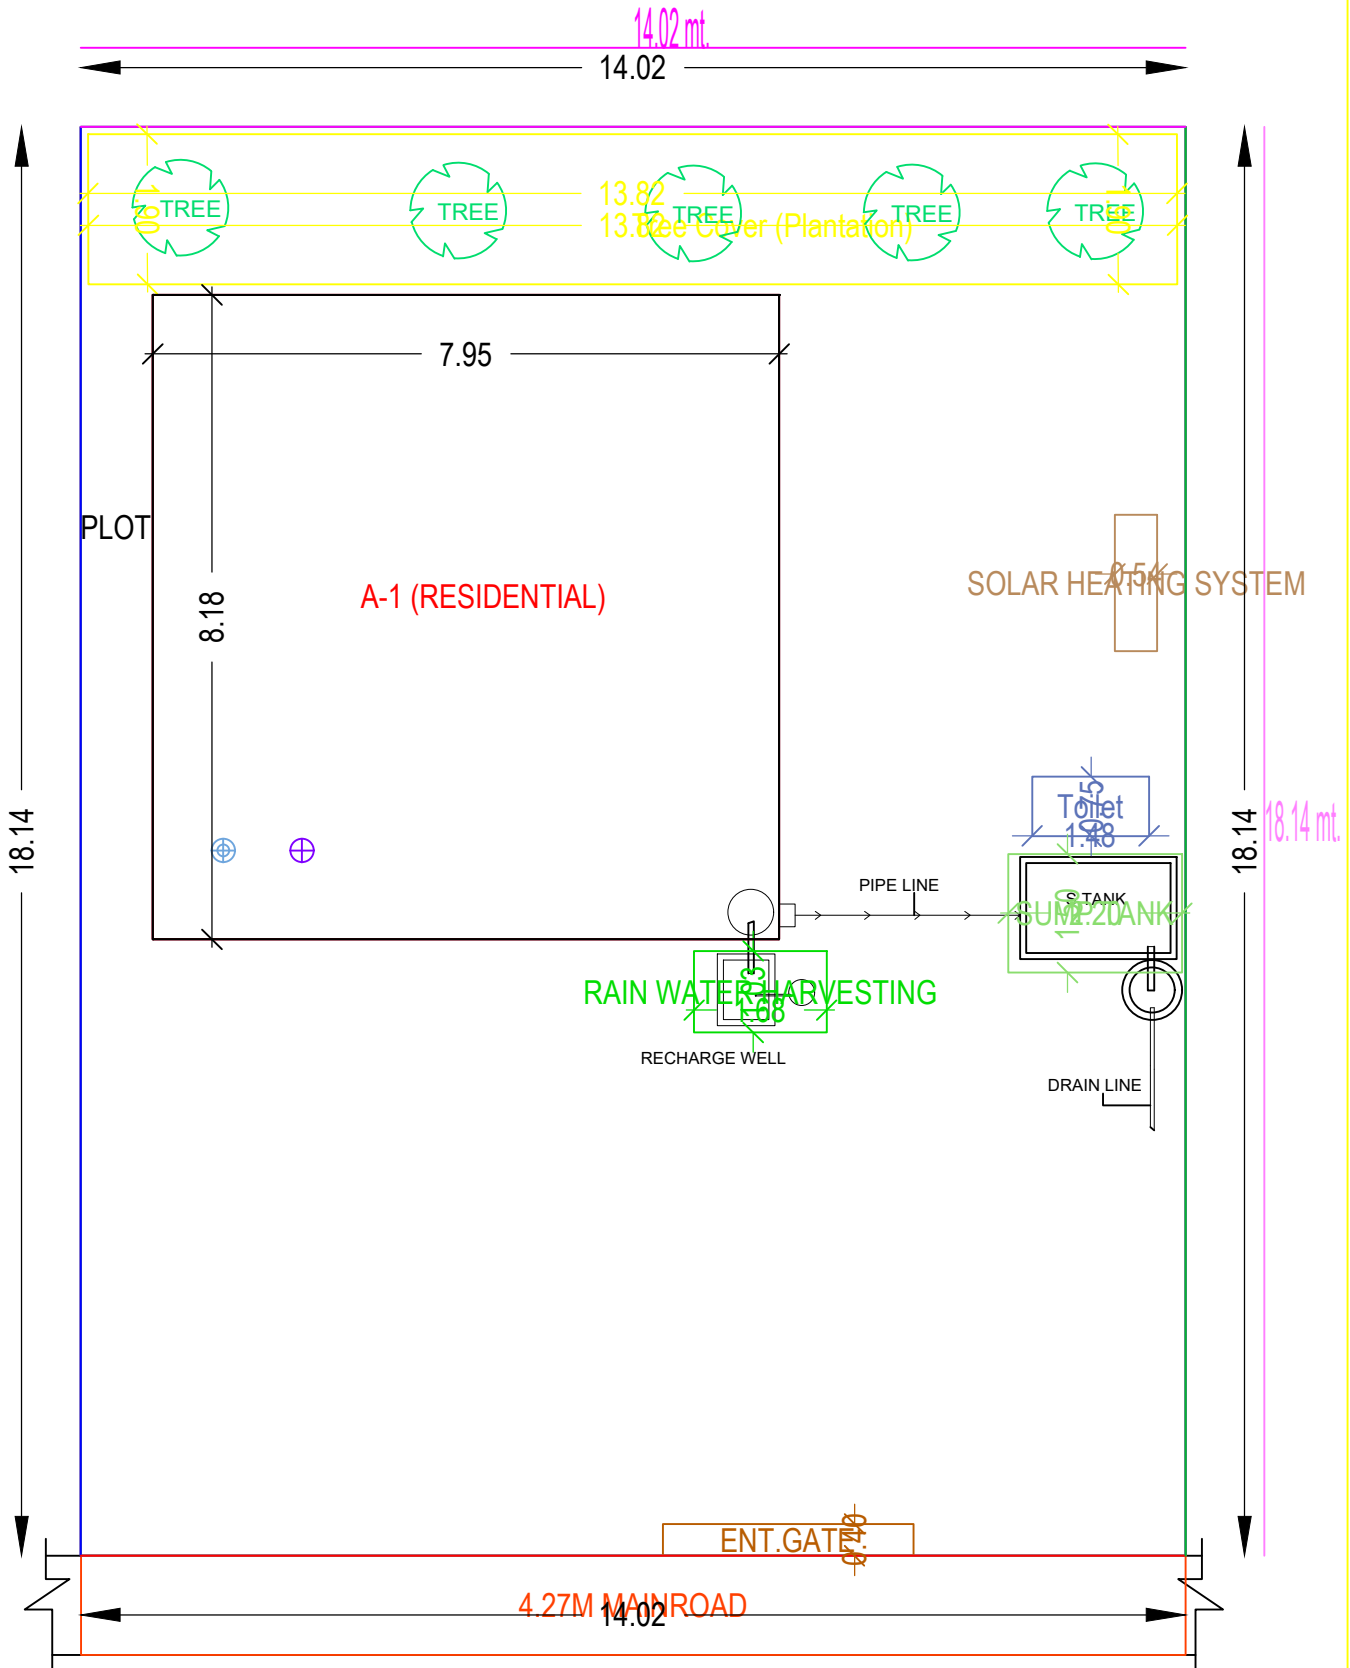

EAST SIDE ROAD & FRONT

SCALE-1:100

