


SITE PLAN

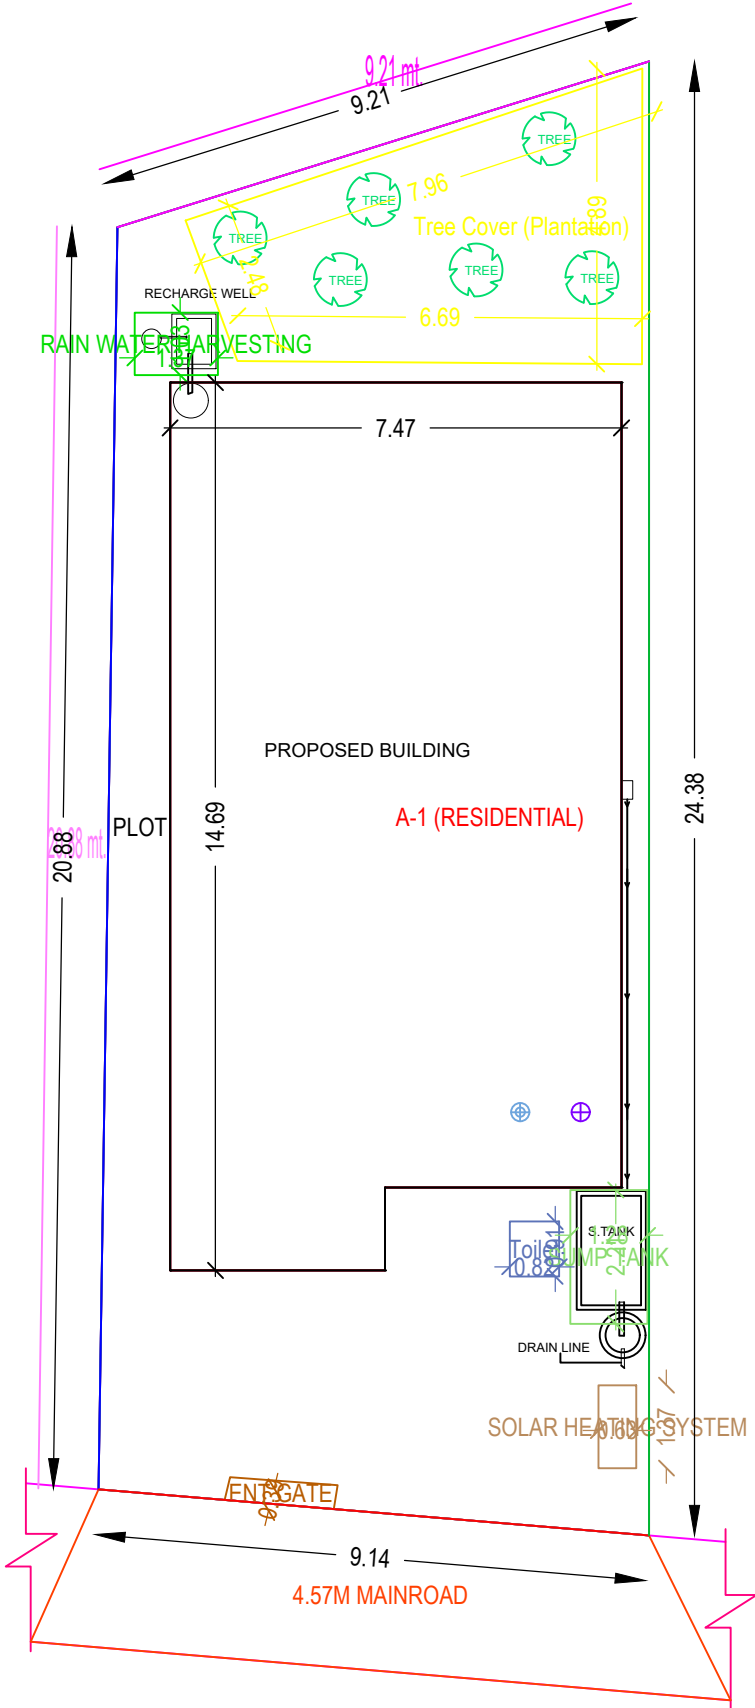

KEY PLAN  
WEST SIDE 4.57M ROAD

