


SITE PLAN

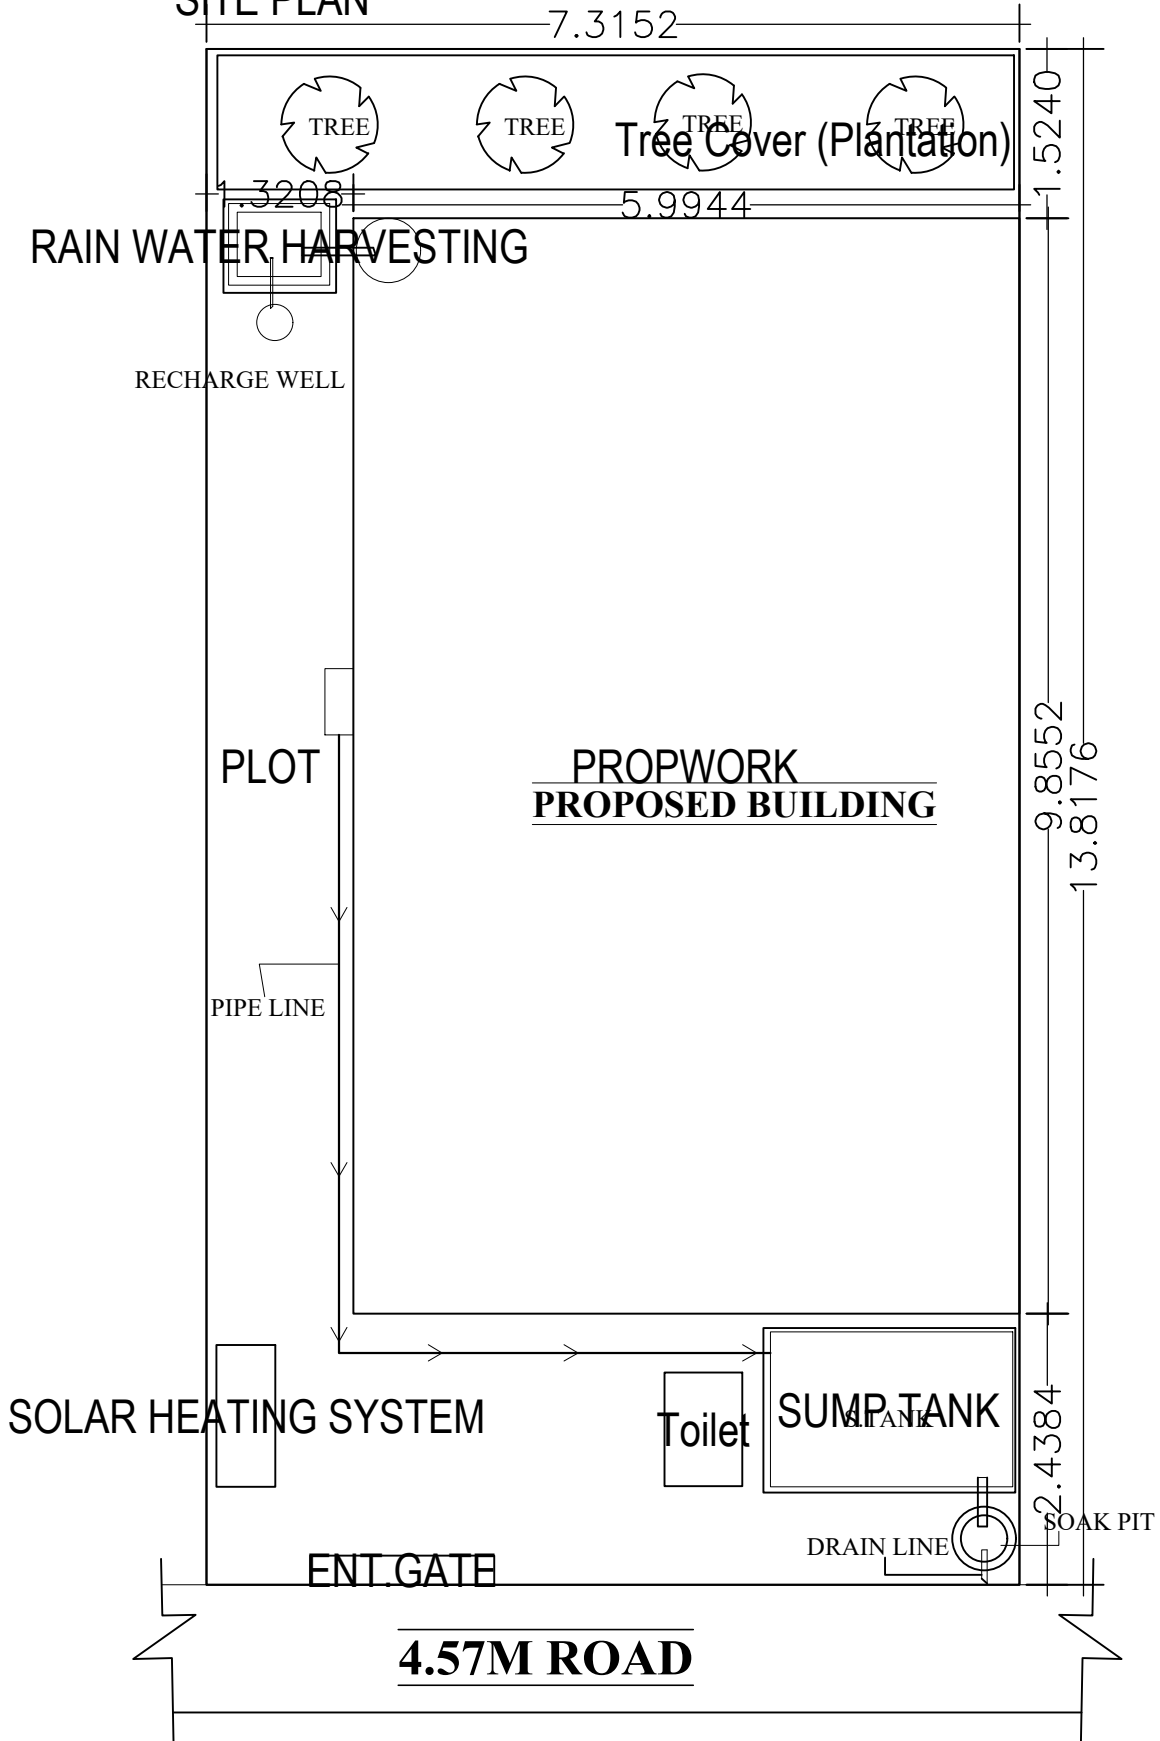

WEST SIDE ROAD & FRONT

KEY PLAN

SCALE-1:100

