

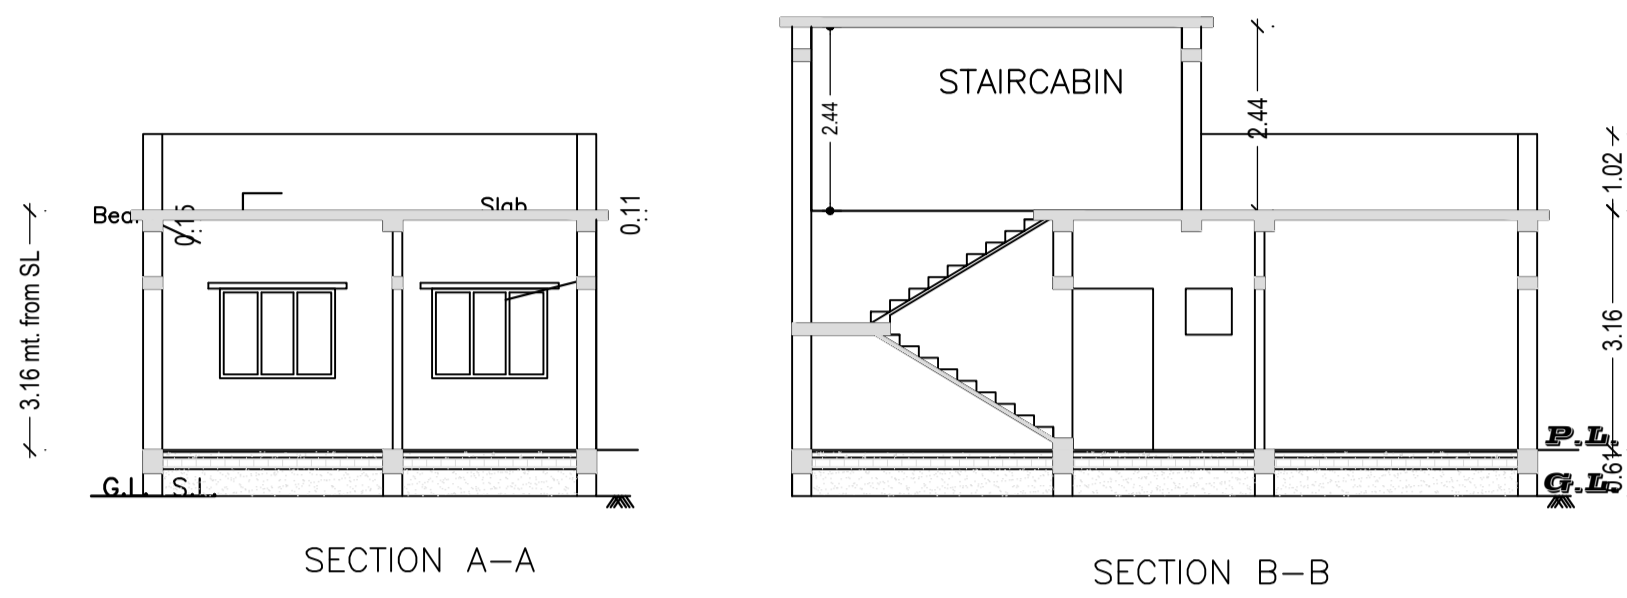


Proposal Basic Information

Proposal File No.	SNPC/BP/0056/W01/2020
Owner Name	SMT. ANJANI KUMARI
Khata No	39
Plot No	294/A
Village Name	Gulusai
Use	Residential
SubUse	Other Residential Building

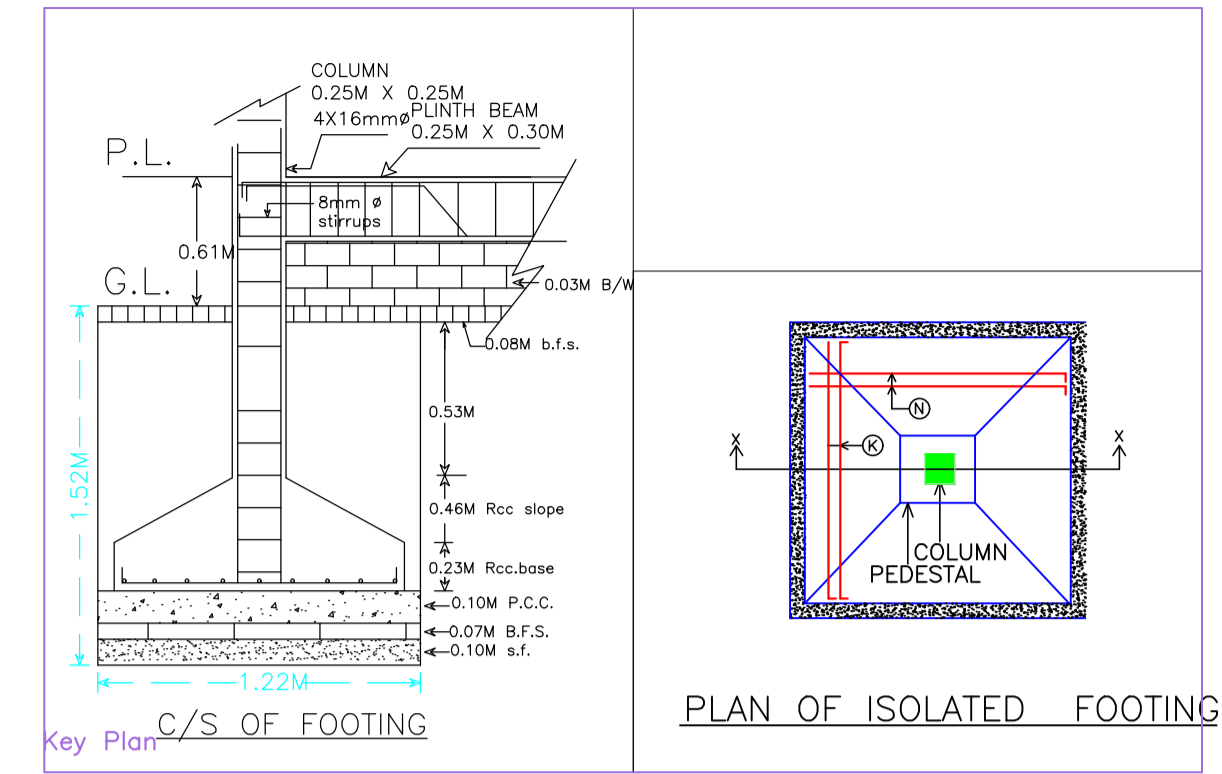

LOCATION PLAN  
NOT TO SCALE

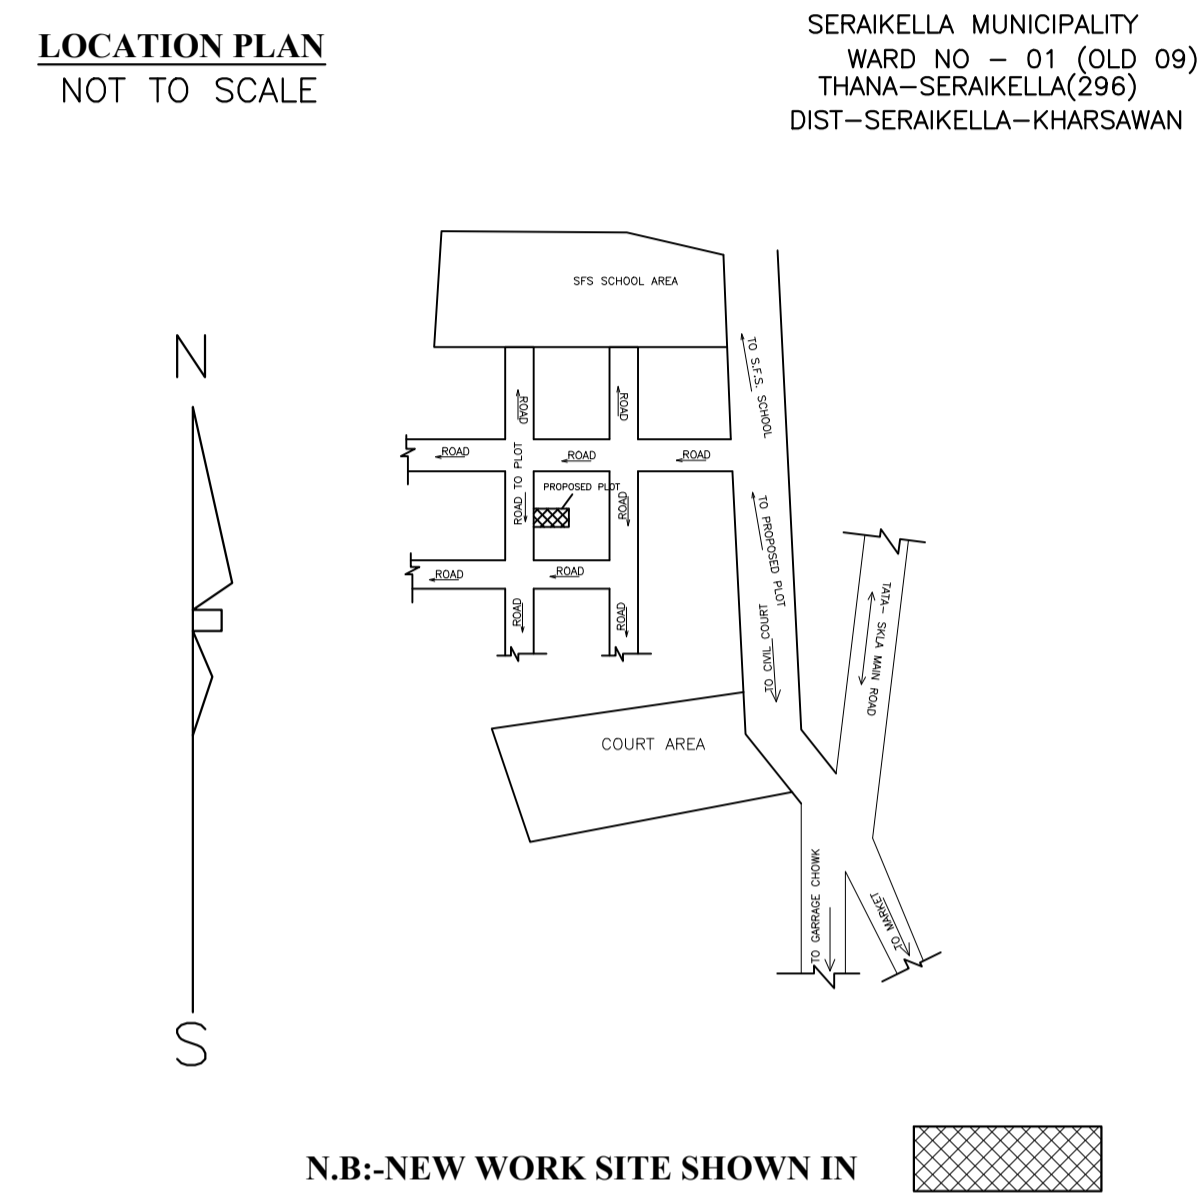

SCHEDULE OF DOOR:

BUILDING NAME	NAME	LENGTH	HEIGHT	NOS
A (RESIDENTIAL)	D2	0.76	2.10	01
A (RESIDENTIAL)	D1	0.91	2.10	02
A (RESIDENTIAL)	D1	0.94	2.10	01

SCHEDULE OF WINDOW/VENTILATION:







BUILDING NAME	NAME	LENGTH	HEIGHT	NOS
A (RESIDENTIAL)	V	0.61	0.61	01
A (RESIDENTIAL)	W1	0.91	1.20	01
A (RESIDENTIAL)	W	1.52	1.20	03

Building :A (RESIDENTIAL)

Floor Name	Total Built Up Area (Sq.mt.)	Proposed FAR Area (Sq.mt.) Resi.	Total FAR Area (Sq.mt.)	Total Consumed Additional FAR Area (Sq.mt.)	Tnmt (No.)
Ground Floor	59.08	59.08	59.08	59.08	01
Terrace Floor	0.00	0.00	0.00	0.00	00
Total :	59.08	59.08	59.08	59.08	01
Total Number of Same Buildings :	1				
Total :	59.08	59.08	59.08	59.08	01

UnitBUA Table for Building :A (RESIDENTIAL)

FLOOR	Name	UnitBUA Type	UnitBUA Area	Carpet Area	No. of Rooms	No. of Tenement
GROUND FLOOR PLAN	SPLIT A	FLAT	39.95	38.58	4	1
Total:	-	-	39.95	38.58	4	1

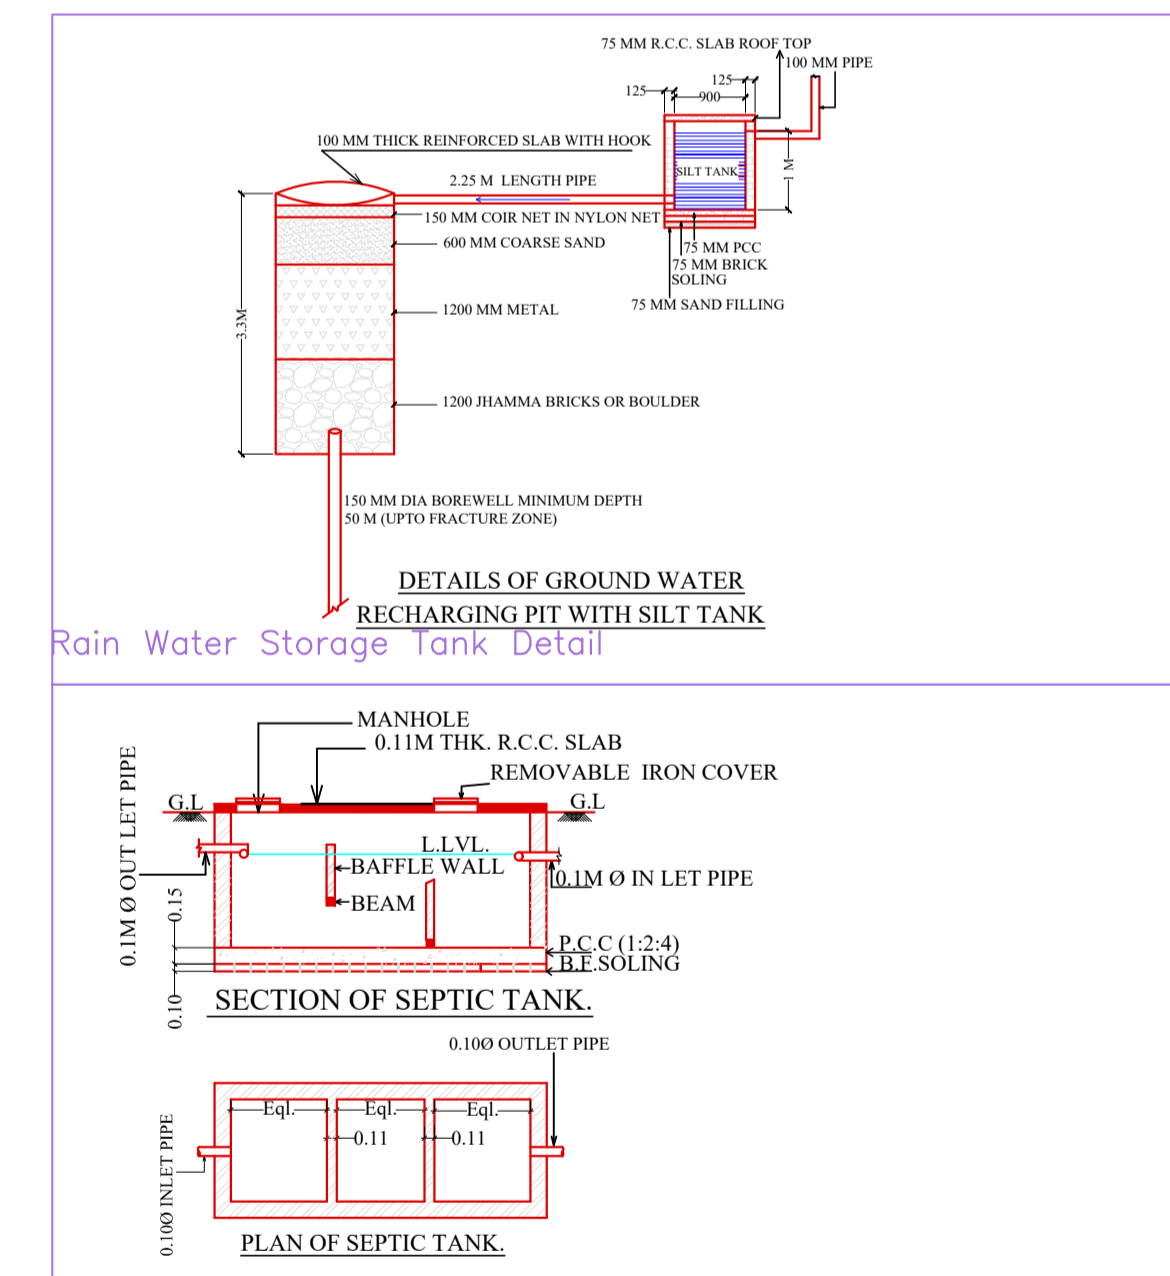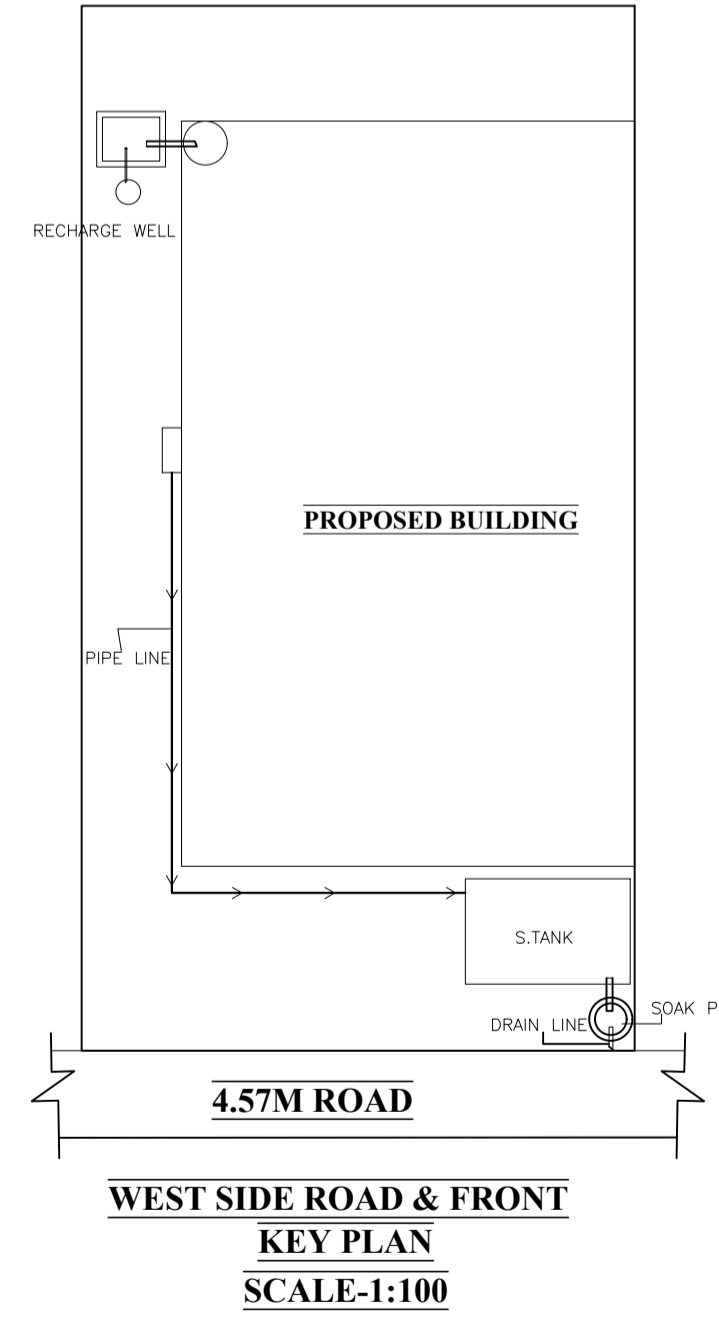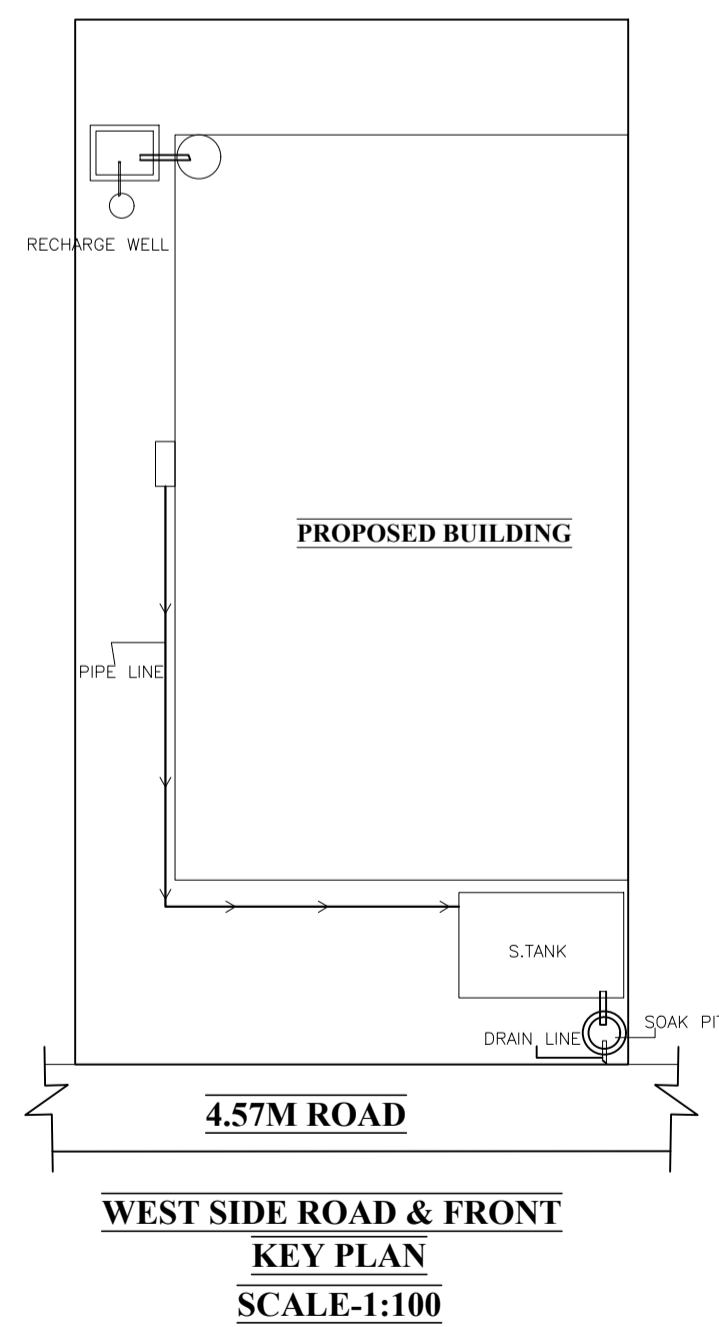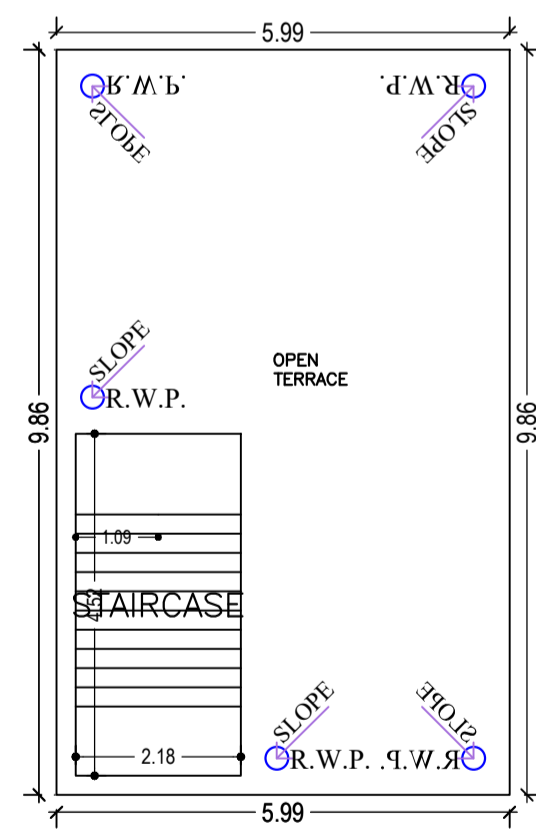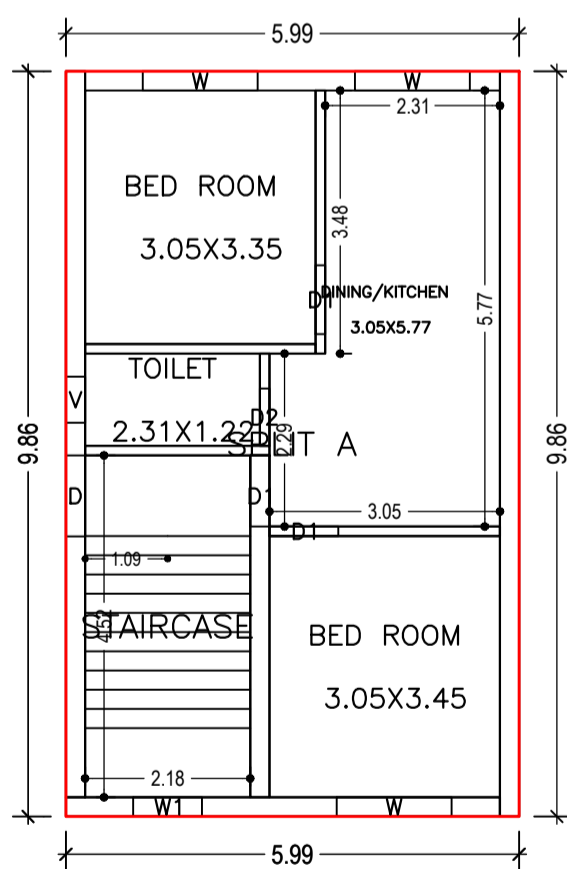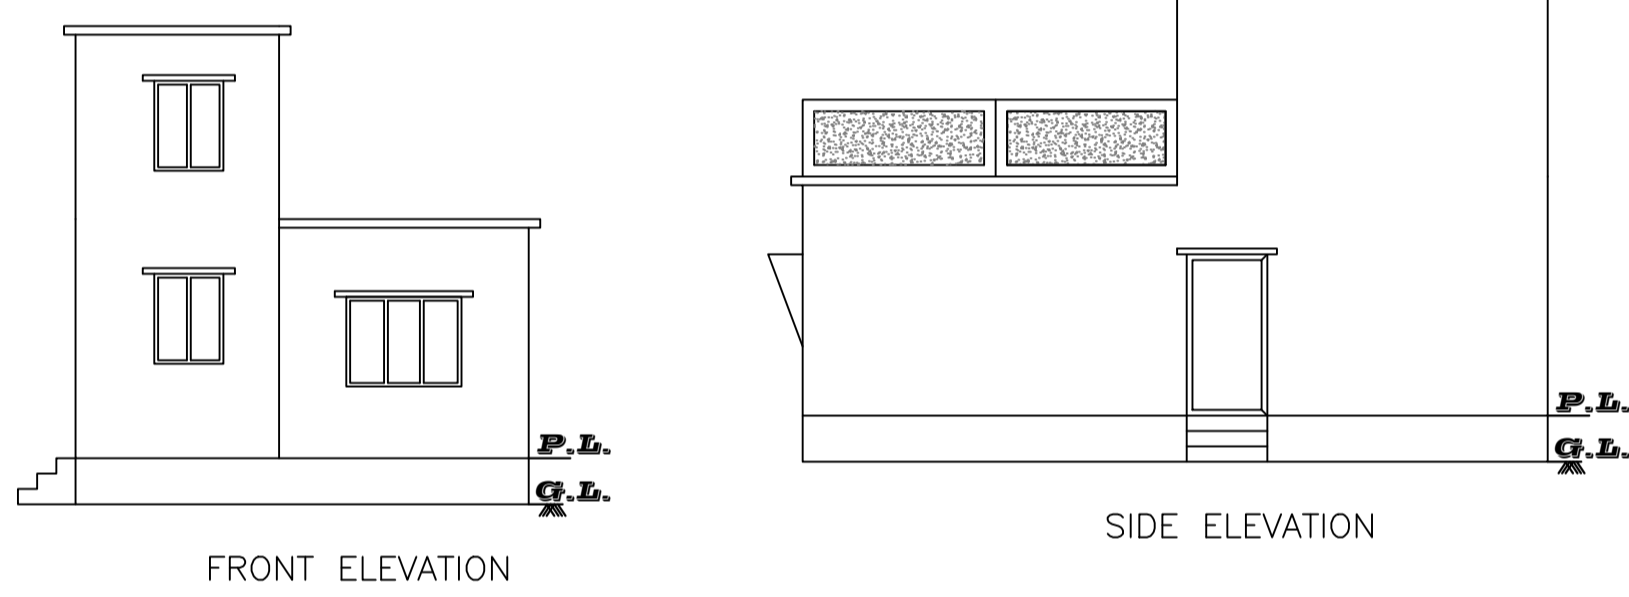

LTP NAME AND SIGNATURE	STRUCTURAL ENG'S NAME AND SIGNATURE	BUILDER NAME AND SIGNATURE	DIGITAL SIGNATURE
NIKHIL SHUKLA SNPC/ARC/0014/2019			