


SITE PLAN

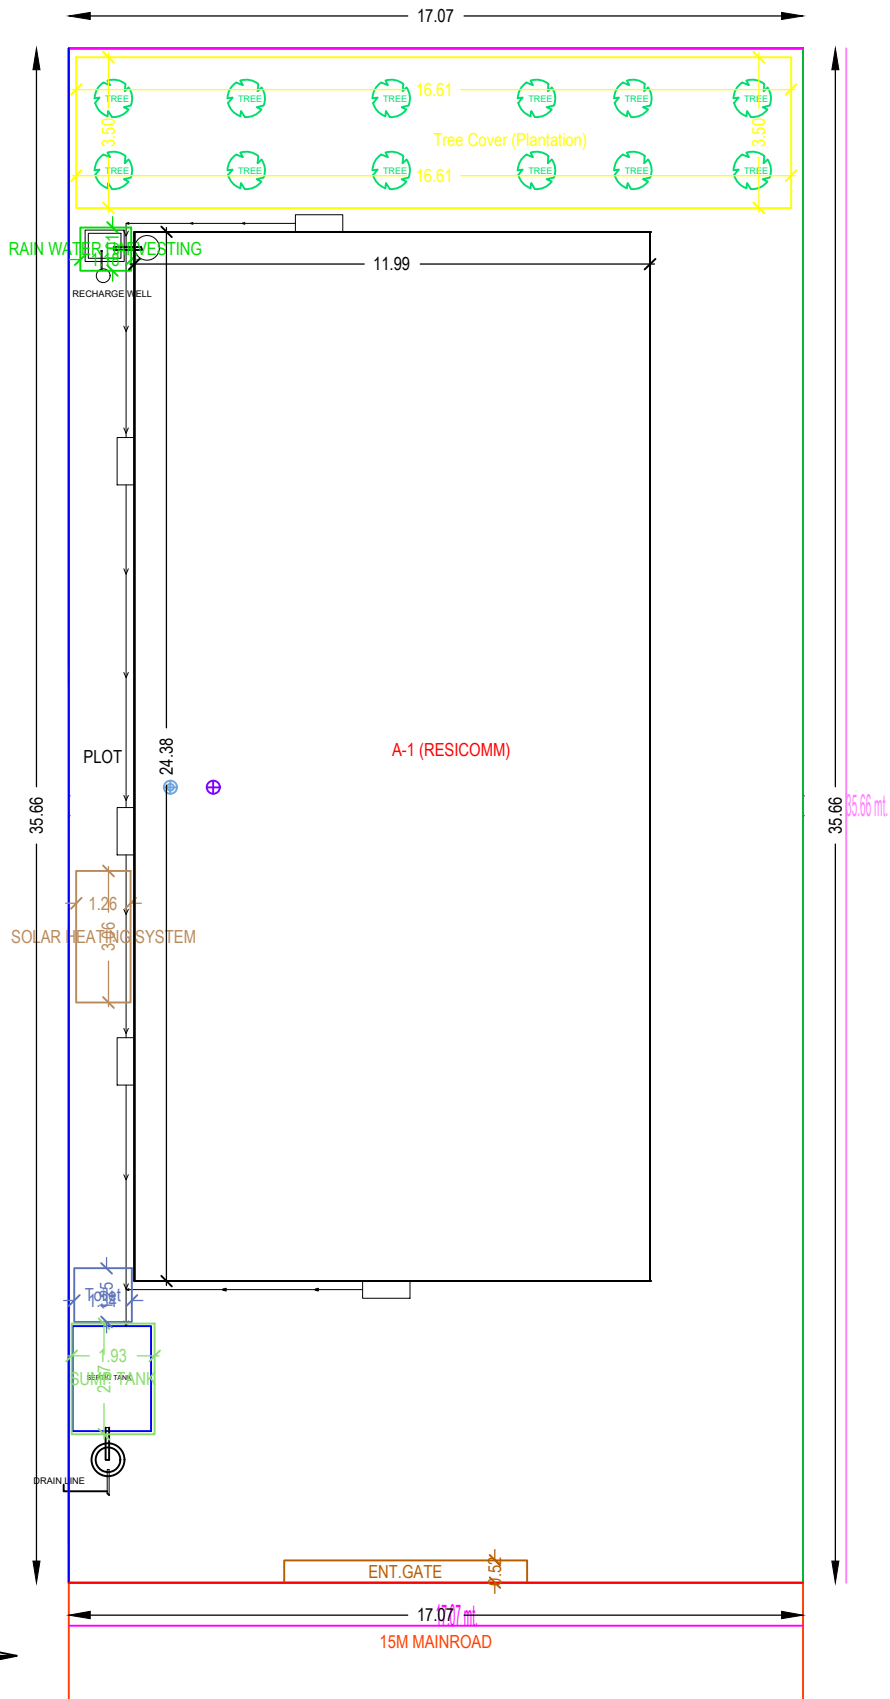

**SOUTH SIDE ROAD FRONT
KEY PLAN
SCALE- 1:100**