


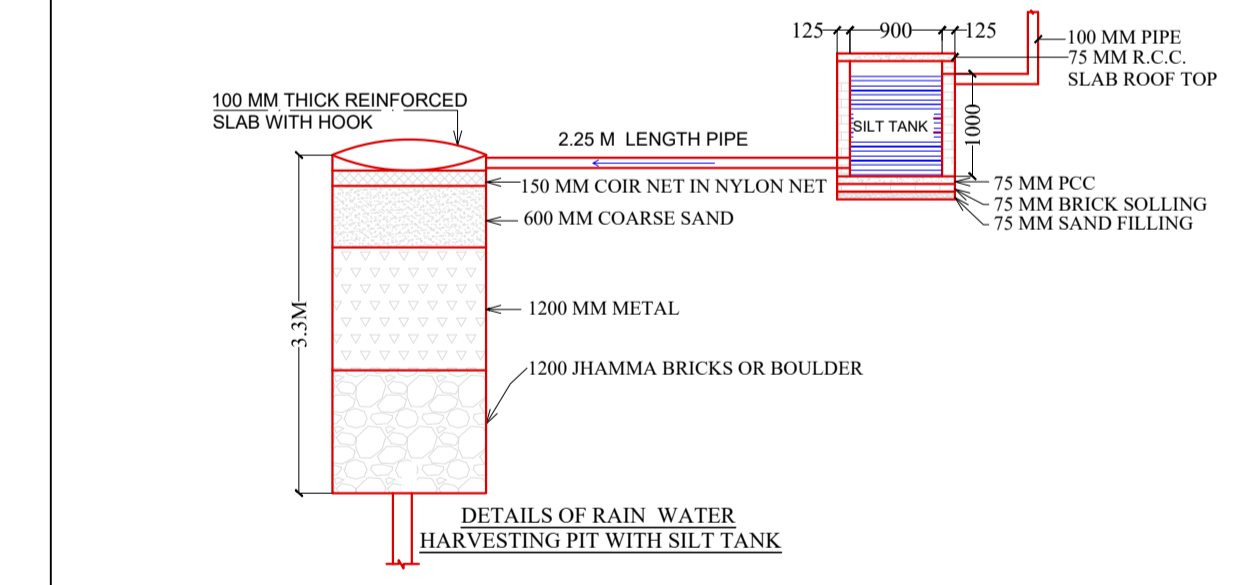
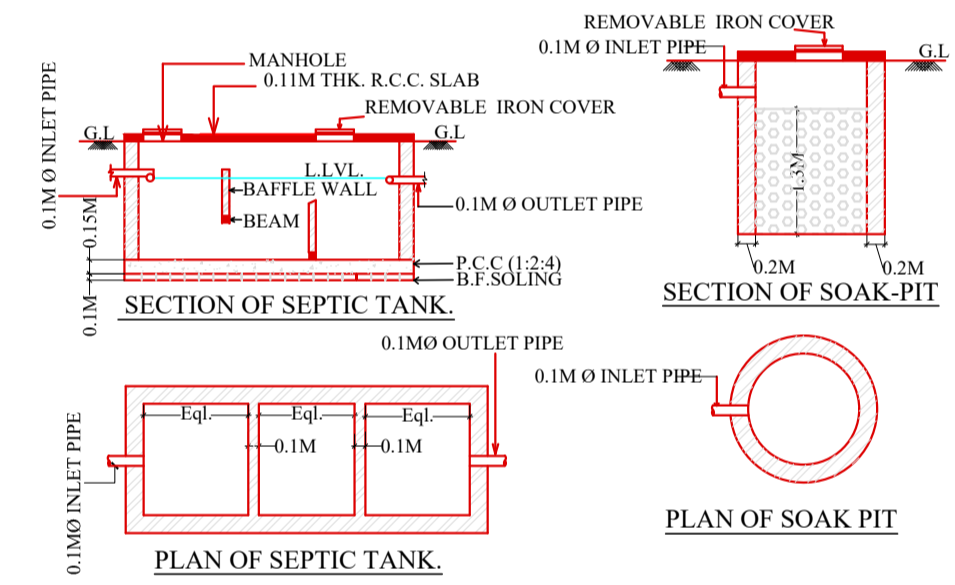
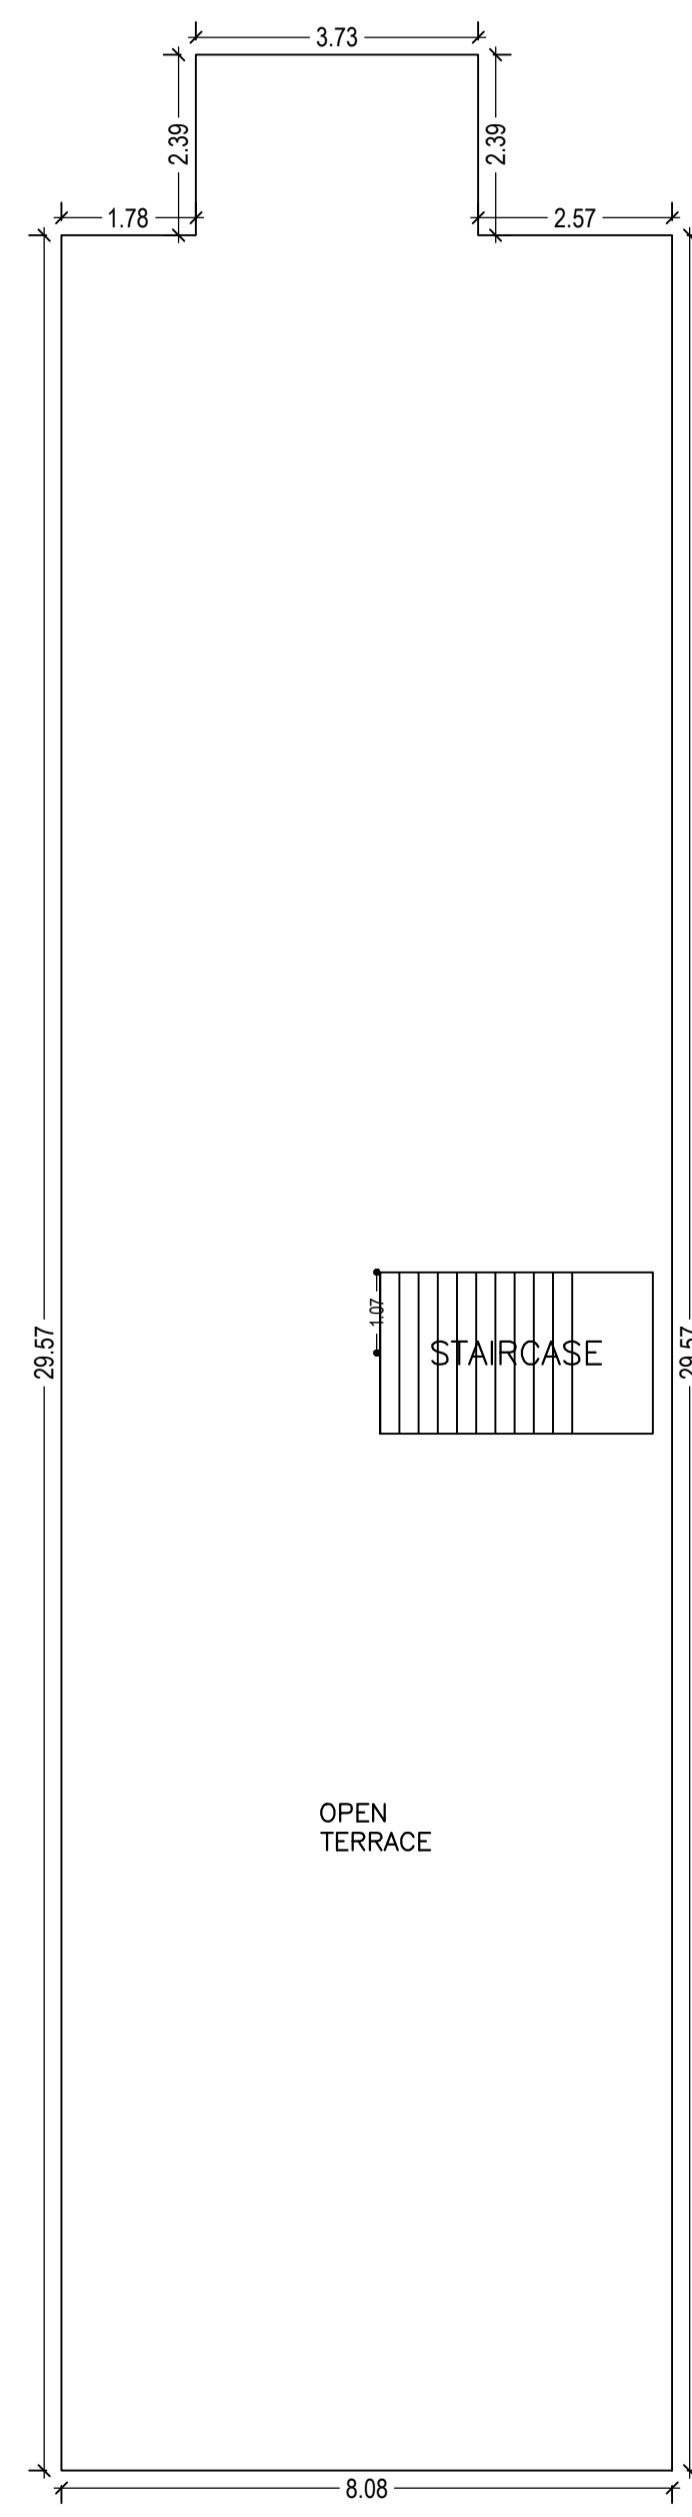



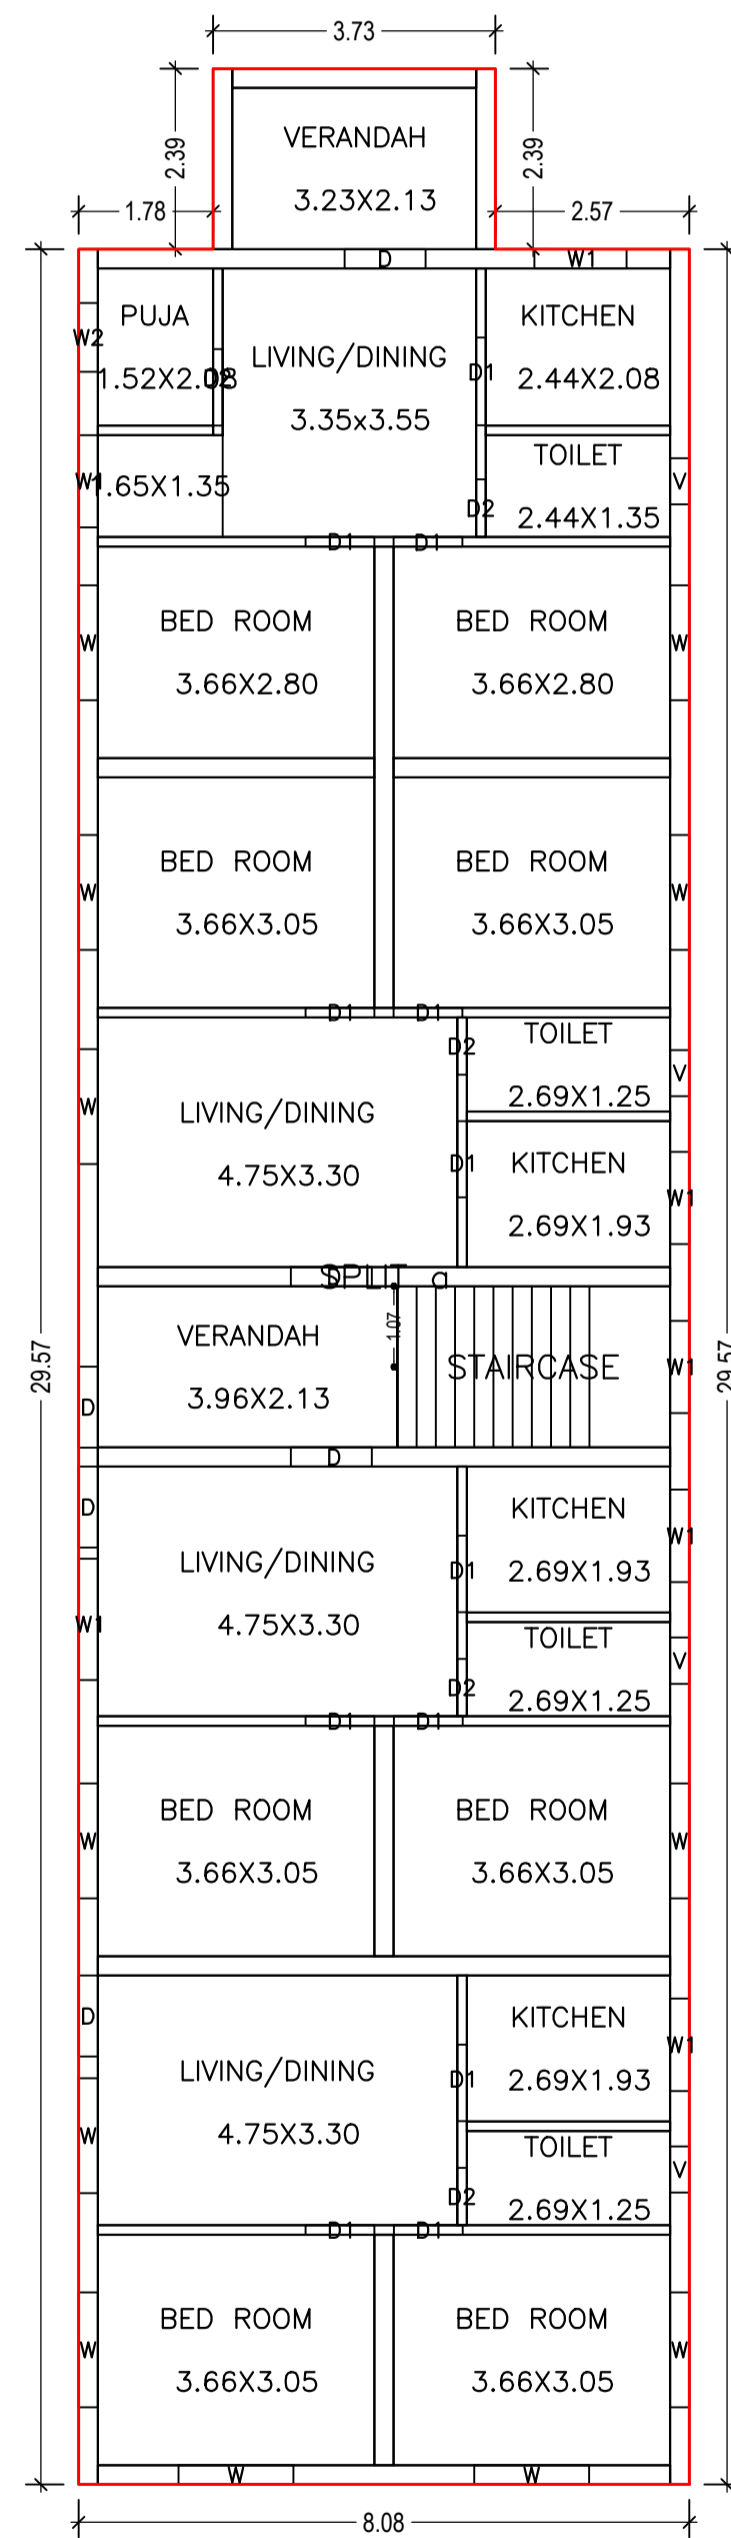


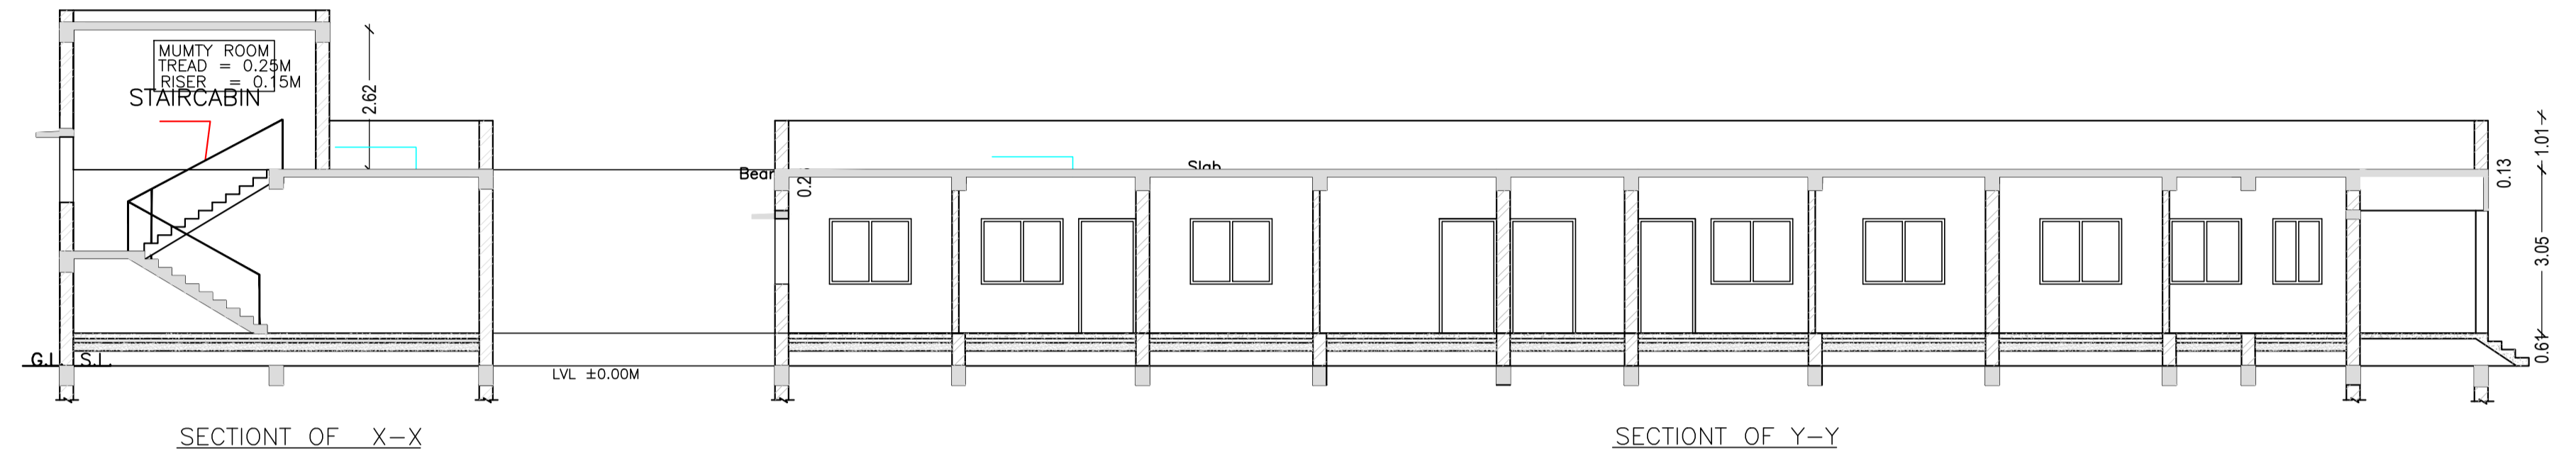

Proposal Basic Information	
Proposal File No	SNPC/BP/0041/W03/2020
Owner Name	SEWATI MAHATO
Khata No	139
Plot No	264
Village Name	Hatsai
Use	Residential
SubUse	Other Residential Building

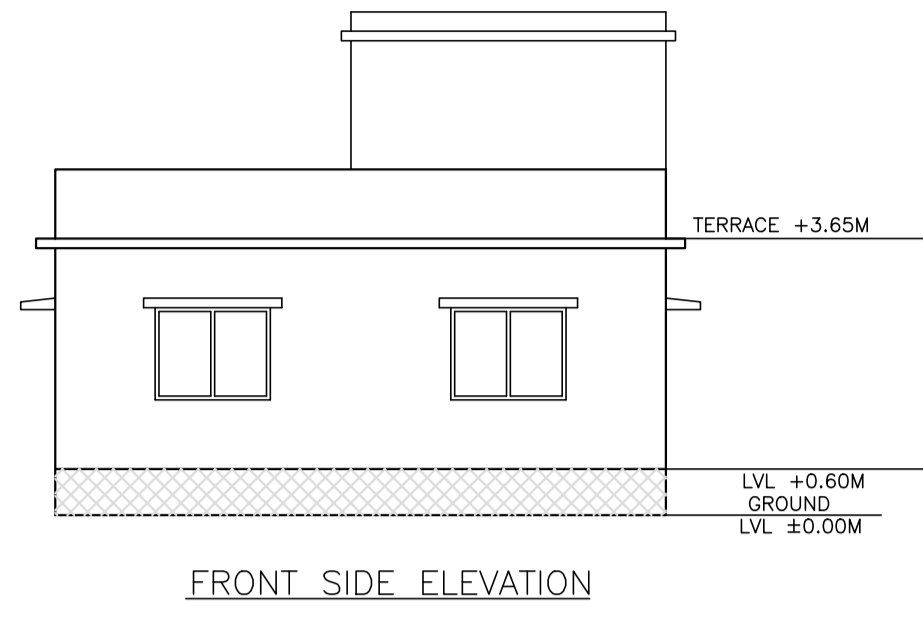

LOCATION PLAN NOT TO SCALE

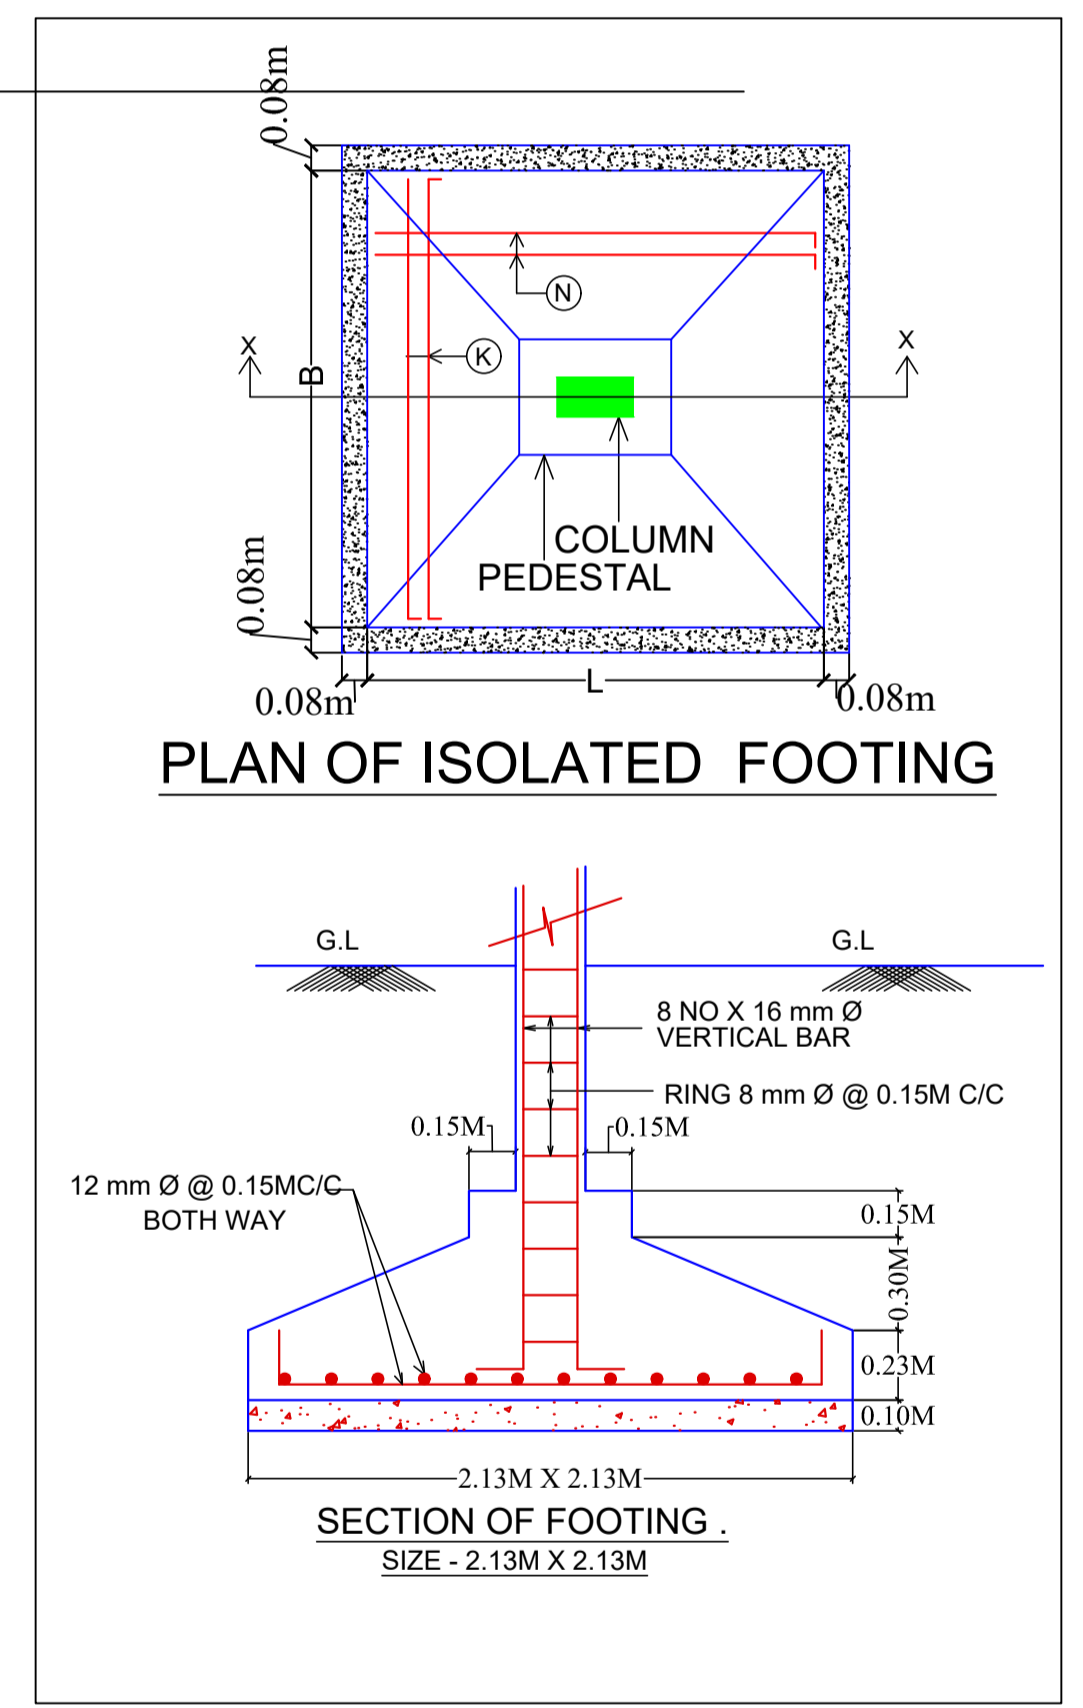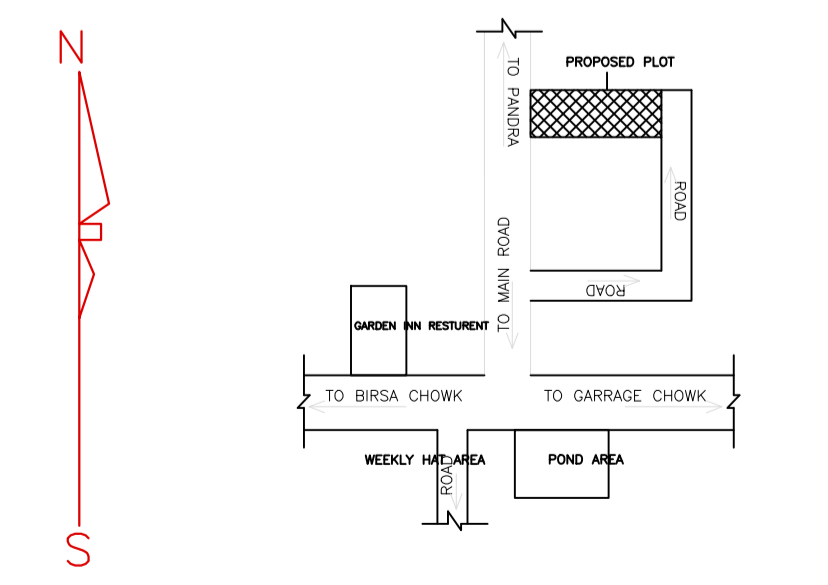

LTP NAME AND SIGNATURE	STRUCTURAL ENG'S NAME AND SIGNATURE	BUILDER NAME AND SIGNATURE	DIGITAL SIGNATURE
DURGA PRASAD DUBEY SNPC/ENG/0004/2017			