


SOUTH
REST PORTION OF PLOT NO. 249

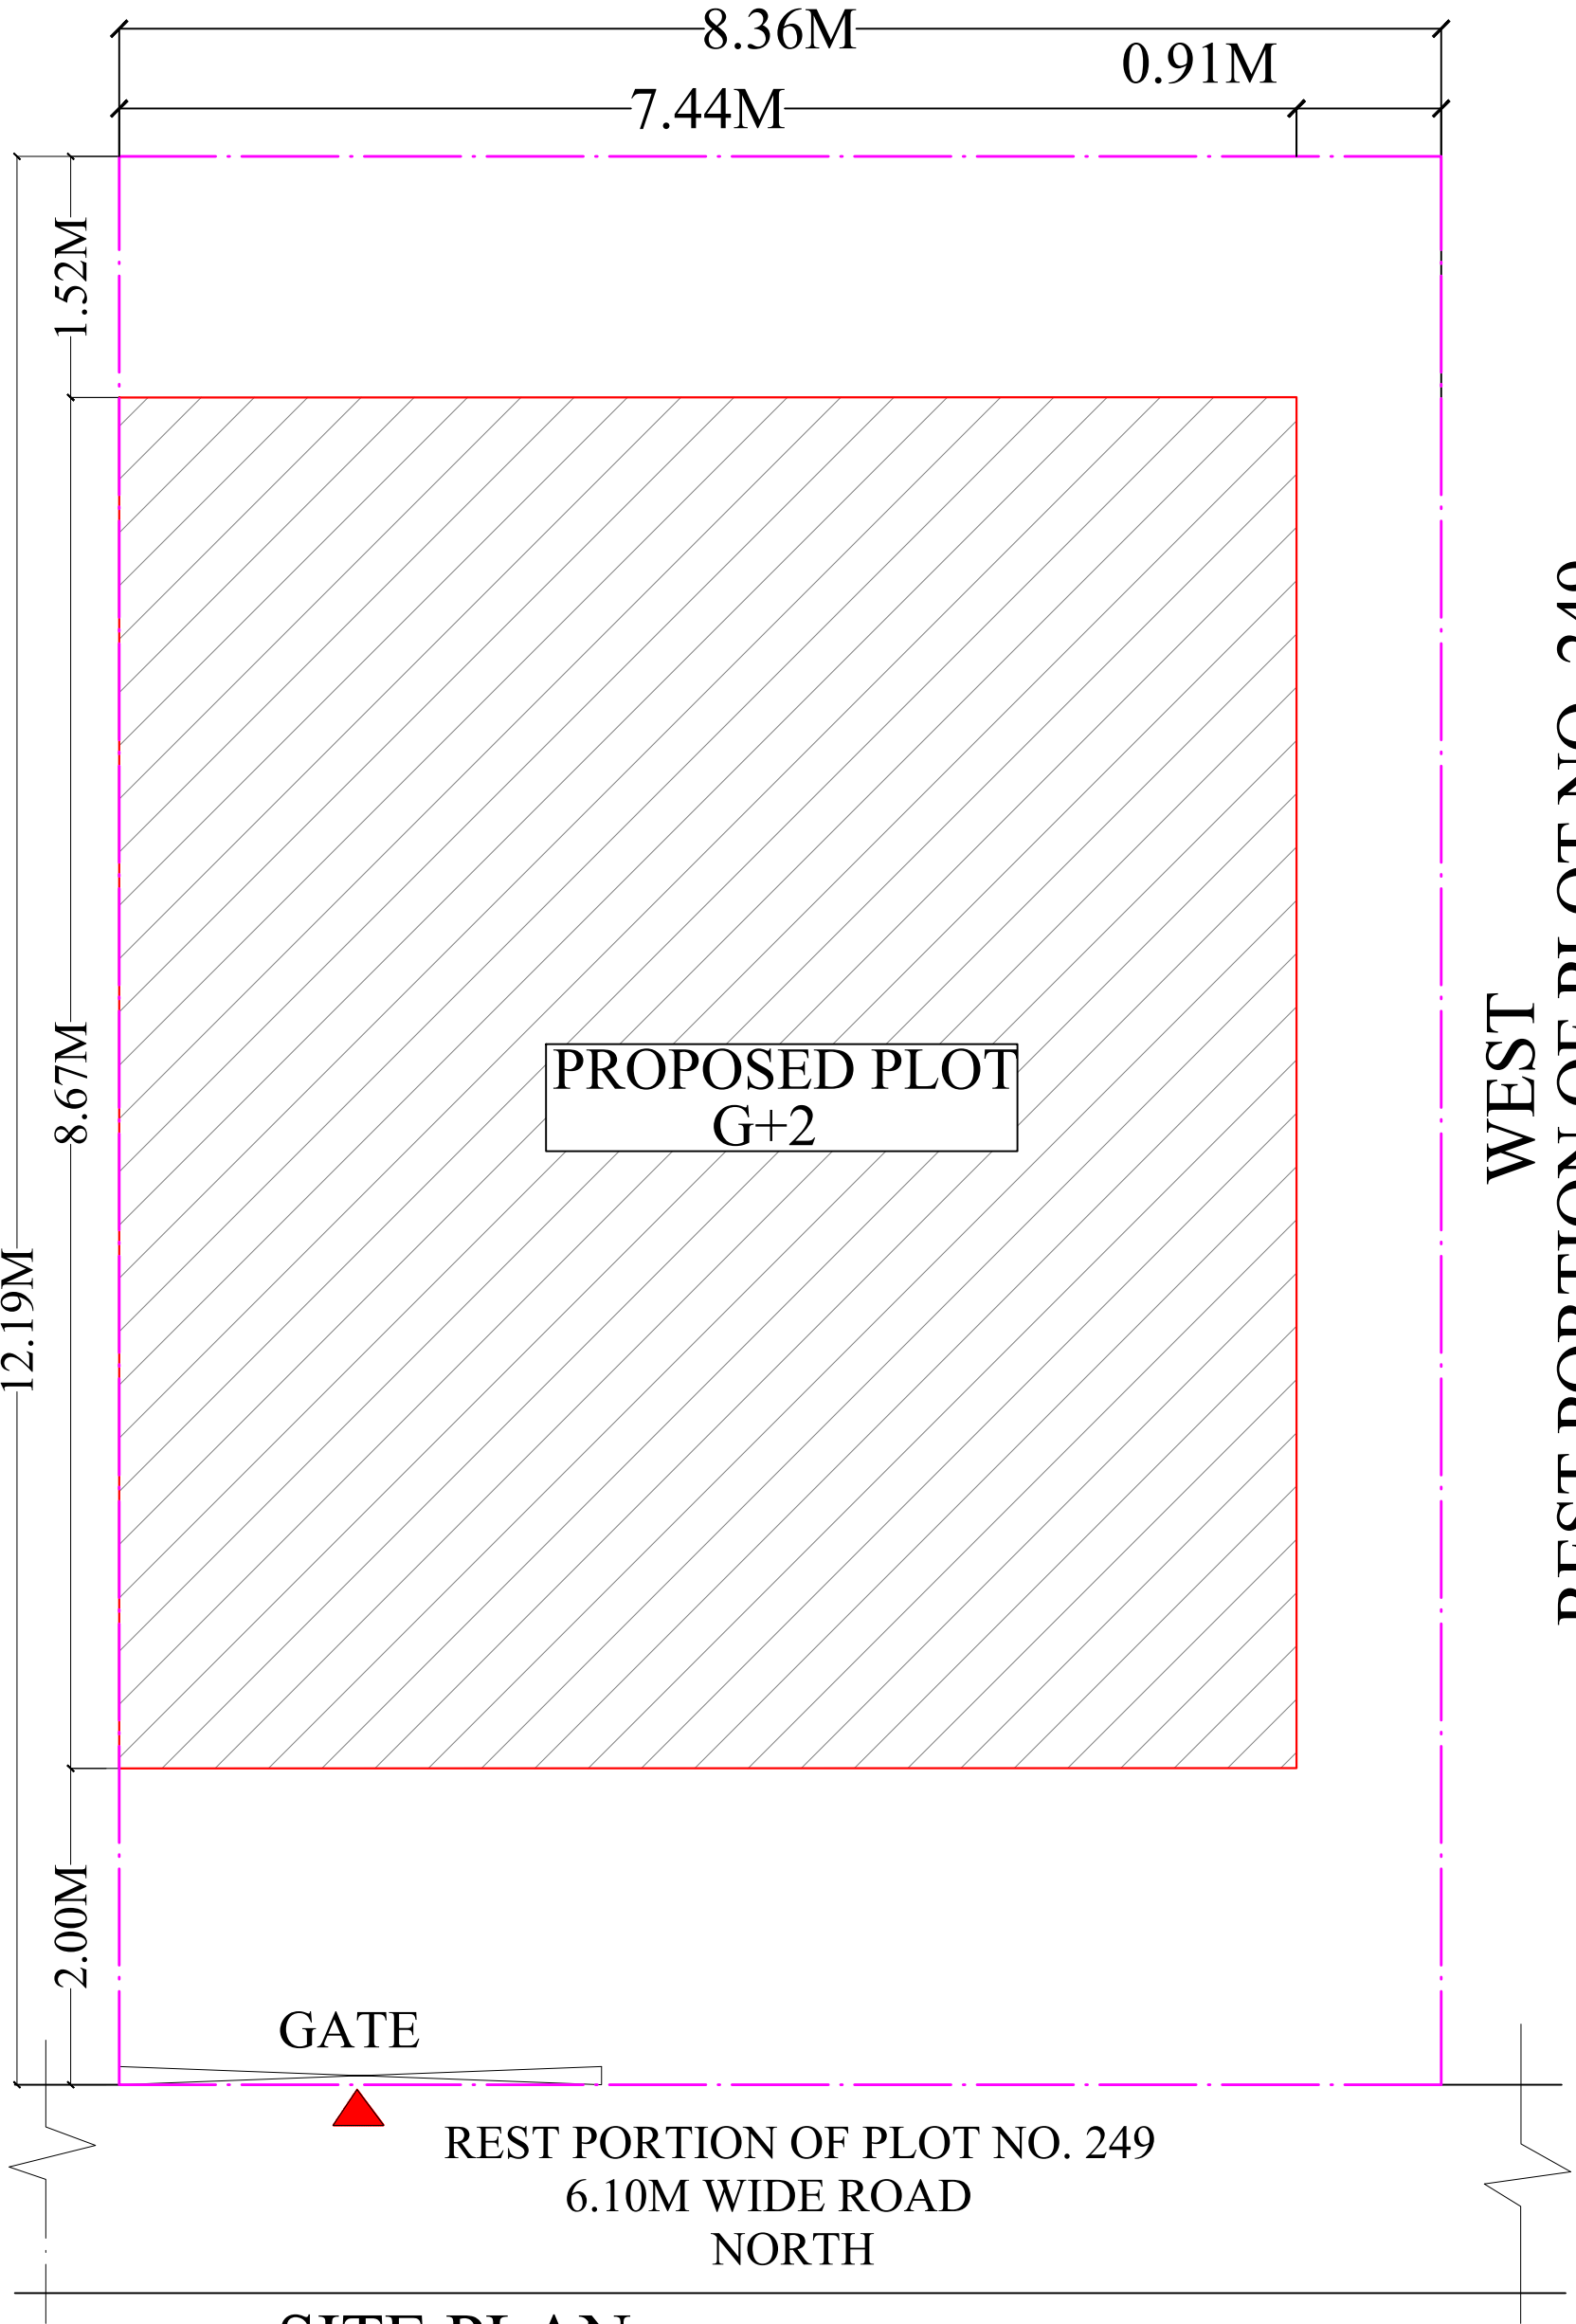

SANJAY SEKSERIA
EAST

WEST
REST PORTION OF PLOT NO. 249

SITE PLAN
SCALE-1:100