


PRODUCED BY AN AUTODESK EDUCATIONAL PRODUCT

WEST MANOJ KUMAR SAHU & PLOT NO. 280

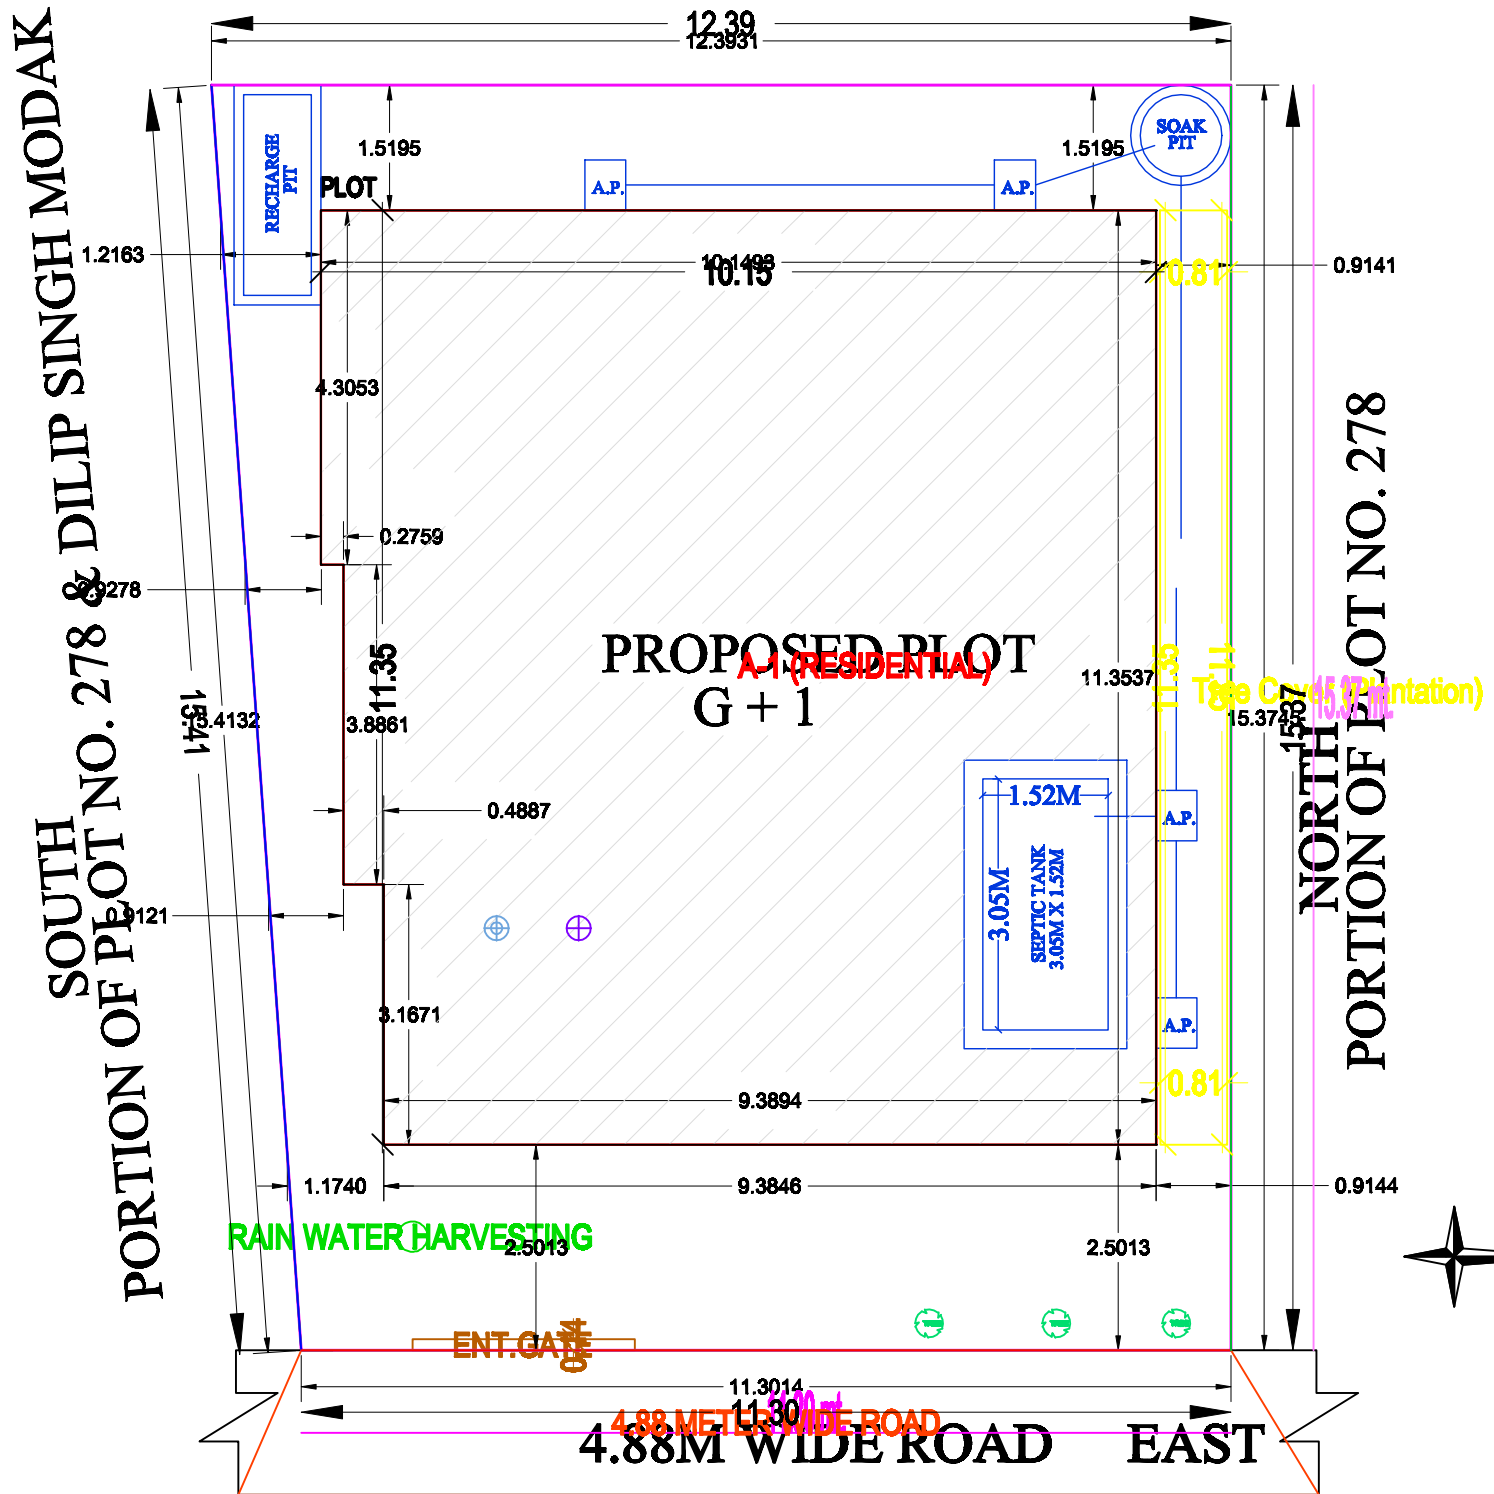

PROPOSED PLOT
G + 1
A-1 (RESIDENTIAL)

4.88 METER WIDE ROAD EAST

SITE PLAN

SCALE = 1:100

SITE PLAN

PRODUCED BY AN AUTODESK EDUCATIONAL PRODUCT