


## PLAN OF ISOLATED FOOTING

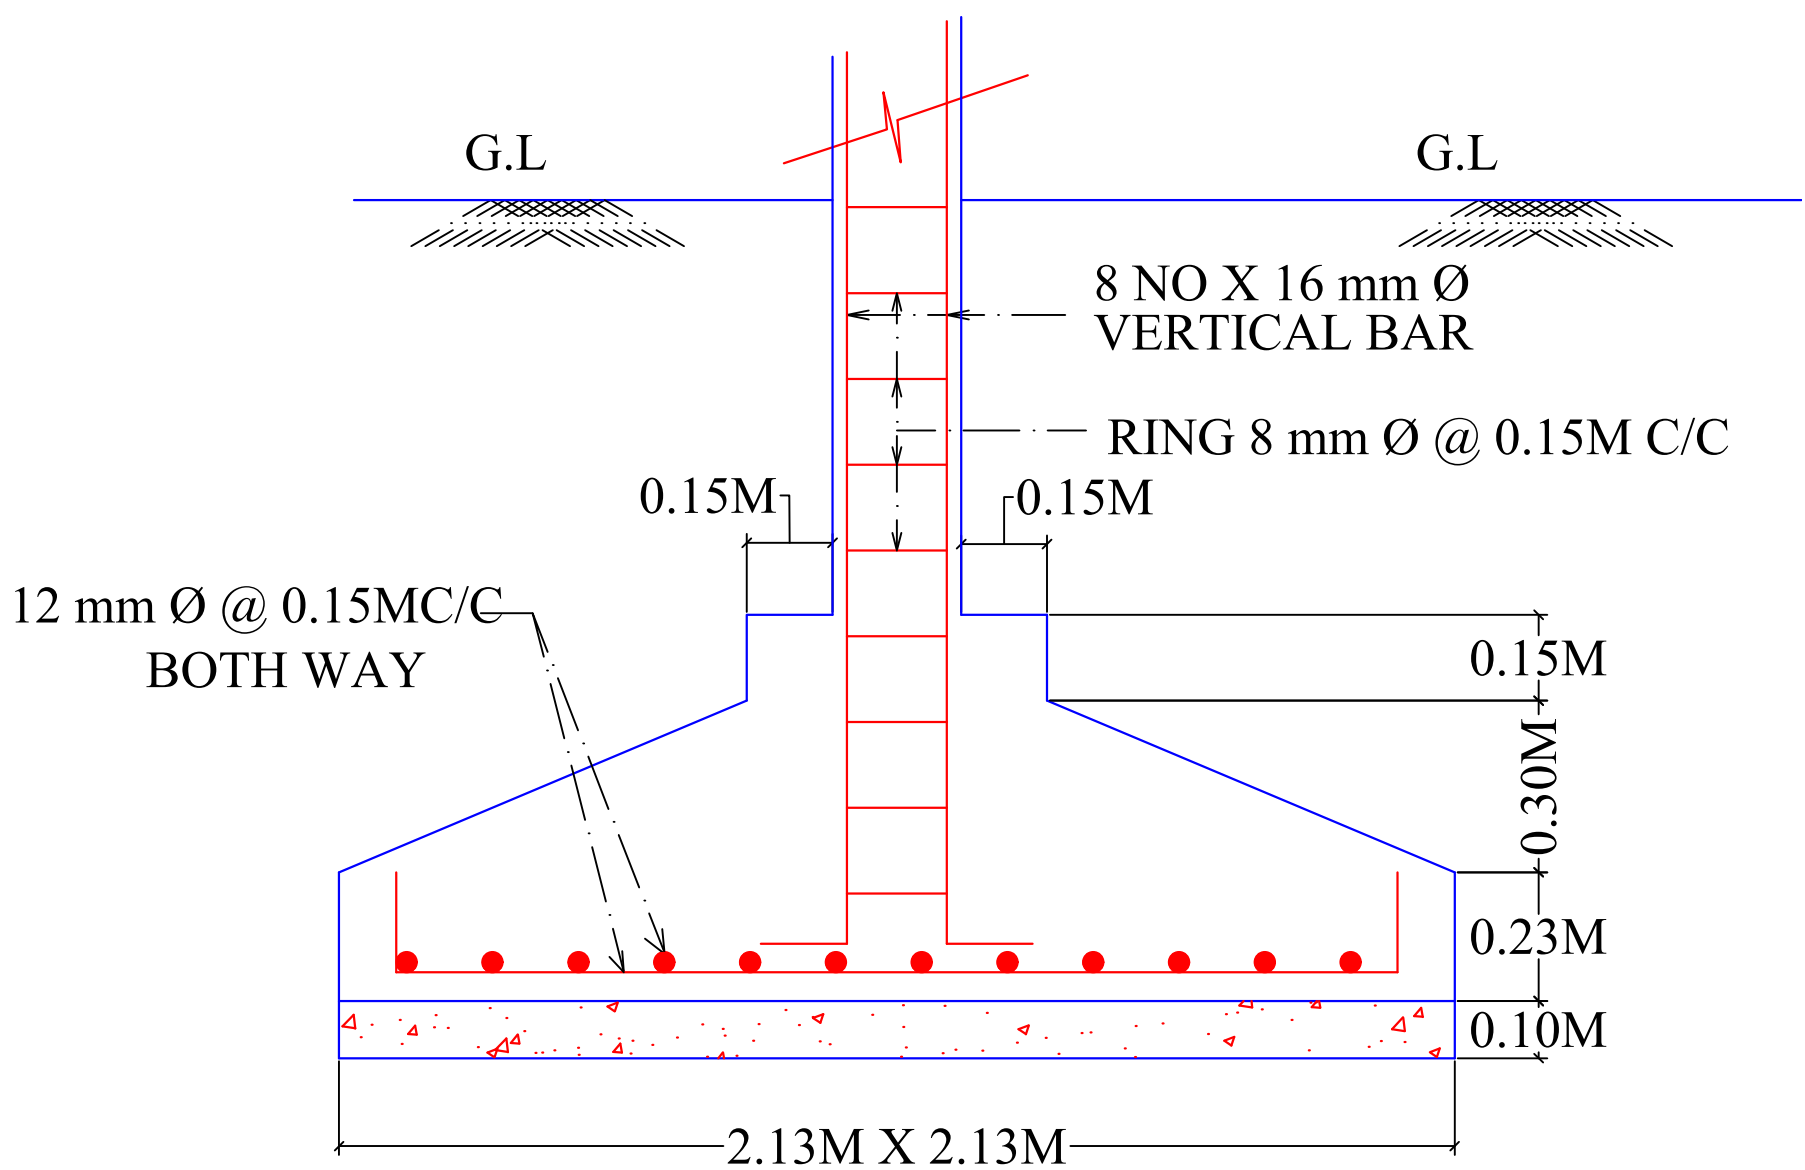

**SECTION OF FOOTING .**  
SIZE - 2.13M X 2.13M