
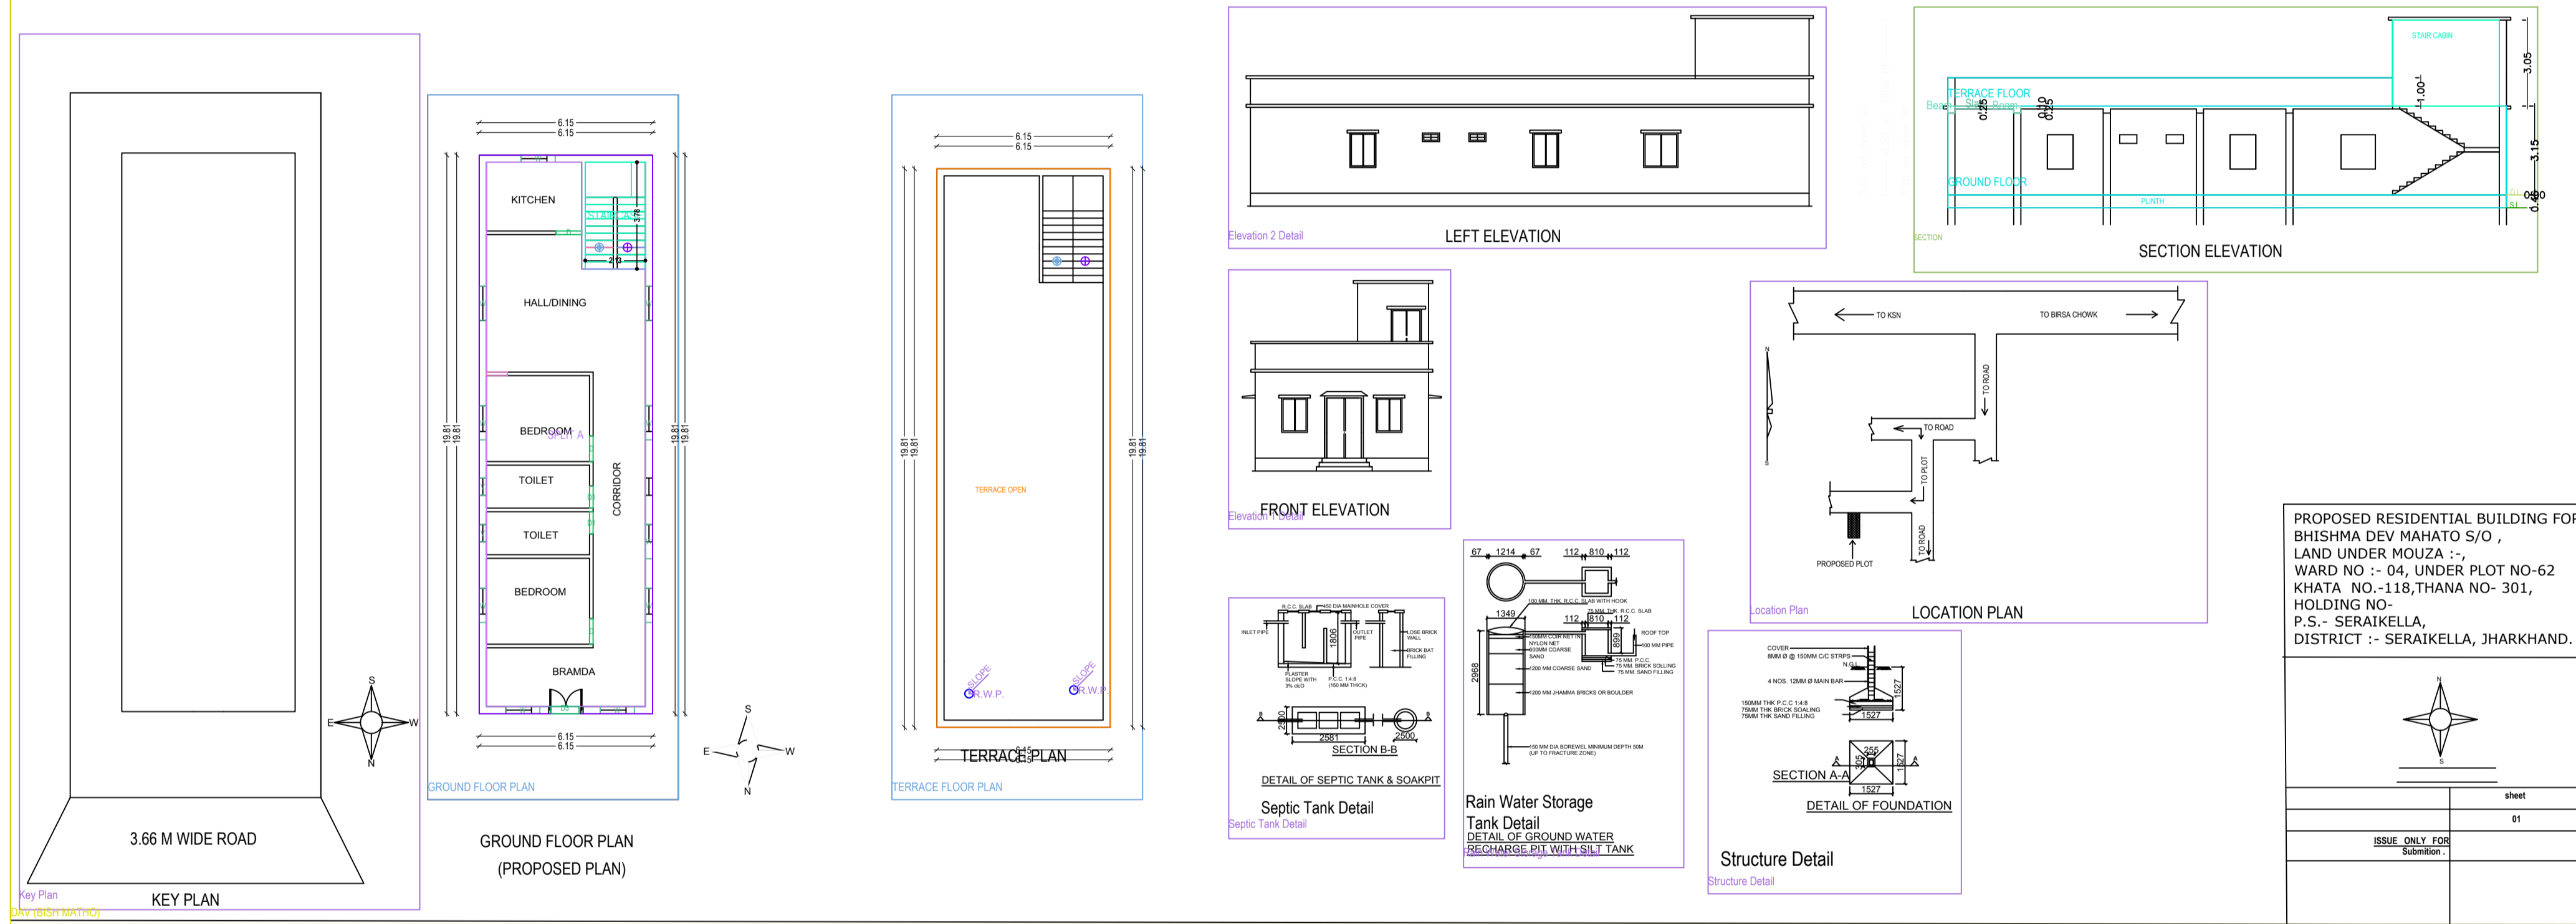


Project Title :BHISHMA DEV MAHATO

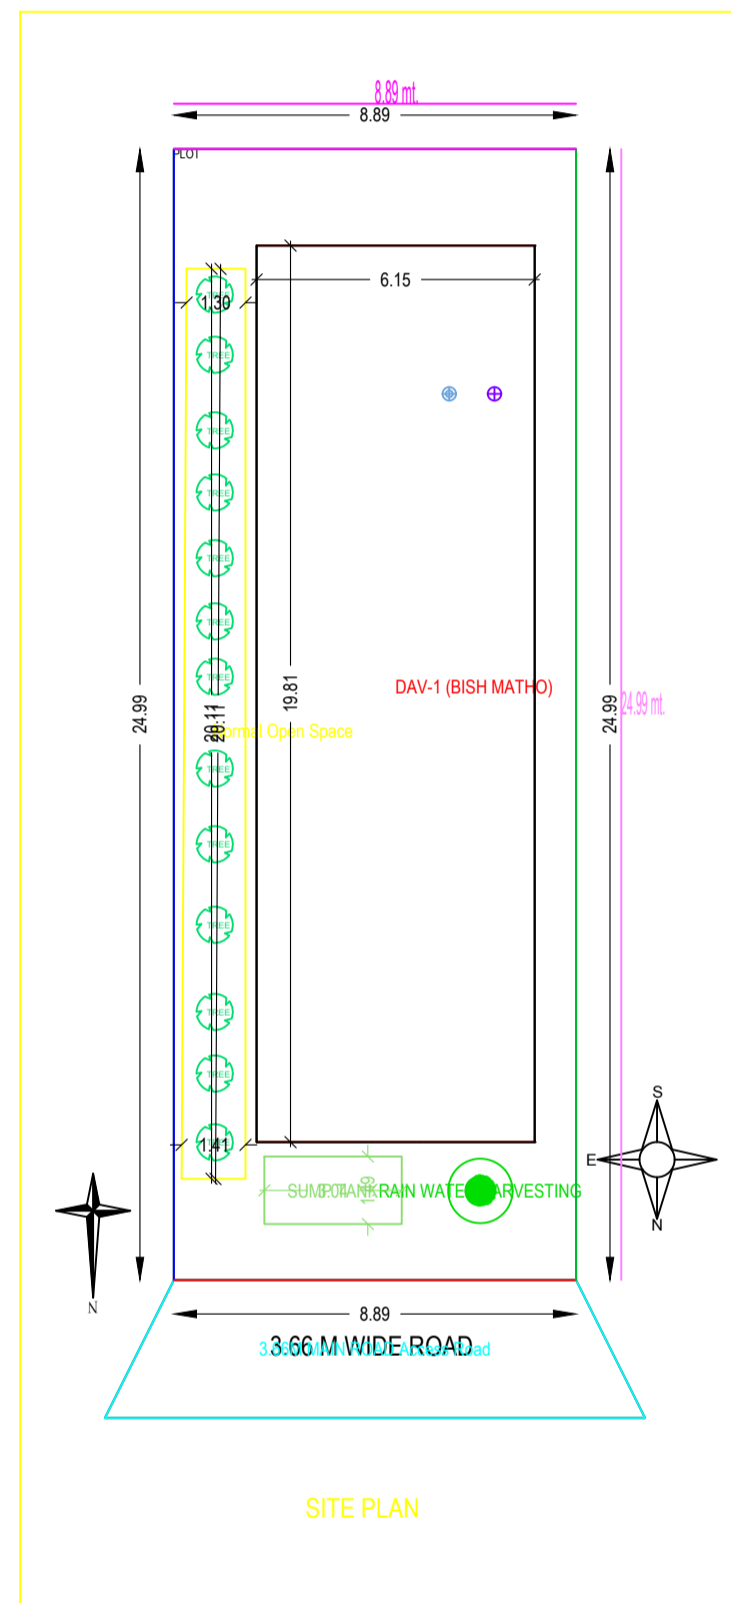

PROJECT DETAILS	
Project No.	100
Region	Jharkhand
Local Body	Seraikella
Plot No.	62
Ward No.	04
Thana No.	118
Block No.	301
Street No.	
Area	121.78
Volume	121.78
Height	2.10
Orientation	North
Scale	1:100
Version	1.00
Date	16/10/2020

AREA DETAILS	
Plot Area (Sq.m)	121.78
Proposed Coverage Area (Sq.m)	121.78
Open Space (Sq.m)	0.00
Area for Road (Sq.m)	0.00
Area for Drainage (Sq.m)	0.00
Area for Other (Sq.m)	0.00
Total Area (Sq.m)	121.78

COLOR INDEX	
Plot Boundary	Red
Abutting Road	Green
Proposed Work Coverage Area	Blue
Existing (To be retained)	Yellow
Existing (To be demolished)	Black

MARGIN DETAIL	
Front Margin	3.05
Rear Margin	2.13
Side Margin	1.83
Side Margin	0.91

FAR & Terment Details (Table 4c-1)					
Building	No. of Same Bldg	Total Built Up Area (Sq.m)	Proposed FAR Area (Sq.m)	Total FAR Area (Sq.m)	Tent (No.)
DAV BISHMA DEV MAHATO	1	121.78	121.78	121.78	01
Total	1	121.78	121.78	121.78	01

Building DAV (BISHMA DEV MAHATO)				
Floor Name	Total Built Up Area (Sq.m)	Proposed FAR Area (Sq.m)	Total FAR Area (Sq.m)	Tent (No.)
Ground Floor	121.78	121.78	121.78	01
Proposed Floor	0.00	0.00	0.00	00
Total	121.78	121.78	121.78	01

SCHEDULE OF JOINERY:				
BUILDING NAME	NAME	LENGTH	HEIGHT	NOS
DAV BISHMA DEV MAHATO	01	0.75	2.10	02
DAV BISHMA DEV MAHATO	02	0.95	2.10	03
DAV BISHMA DEV MAHATO	03	1.00	2.10	01
Total	-	-	-	06

SCHEDULE OF JOINERY:				
BUILDING NAME	NAME	LENGTH	HEIGHT	NOS
DAV BISHMA DEV MAHATO	V	0.60	1.00	02
DAV BISHMA DEV MAHATO	H	1.21	1.25	02
Total	-	-	-	12

UnhBUA Table for Building DAV (BISHMA DEV MAHATO)						
FLOOR	Name	UnhBUA Type	UnhBUA Area	Carpet Area	No. of Rooms	No. of Terment
GROUND FLOOR	SPLIT A	FLAT	100.30	100.30	8	1
Total	-	-	100.30	100.30	8	1

PROPOSED RESIDENTIAL BUILDING FOR BHISHMA DEV MAHATO S/O, LAND UNDER MOUZA :- , WARD NO :- 04, UNDER PLOT NO-62 KHATA NO.-118,THANA NO- 301, HOLDING NO- P.S. - SERAIKELLA, DISTRICT :- SERAIKELLA, JHARKHAND.

