


SITE PLAN 7.92

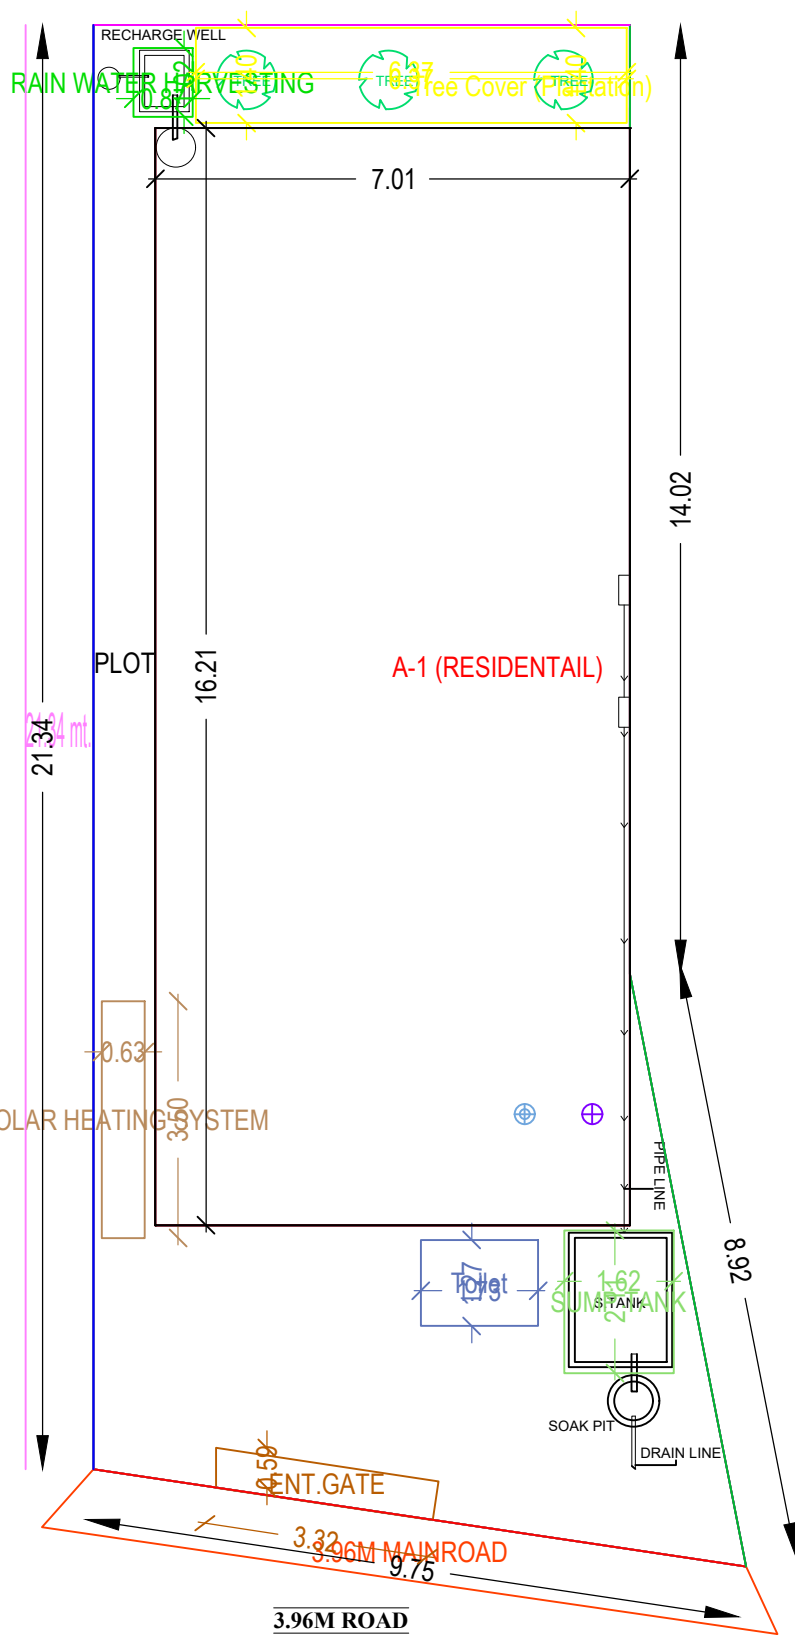

3.96M ROAD
 WEST SIDE ROAD & FRONT
 KEY PLAN

