
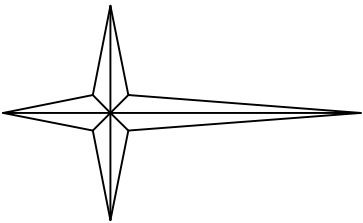


WEST
PORTION OF PLOT NO. 52

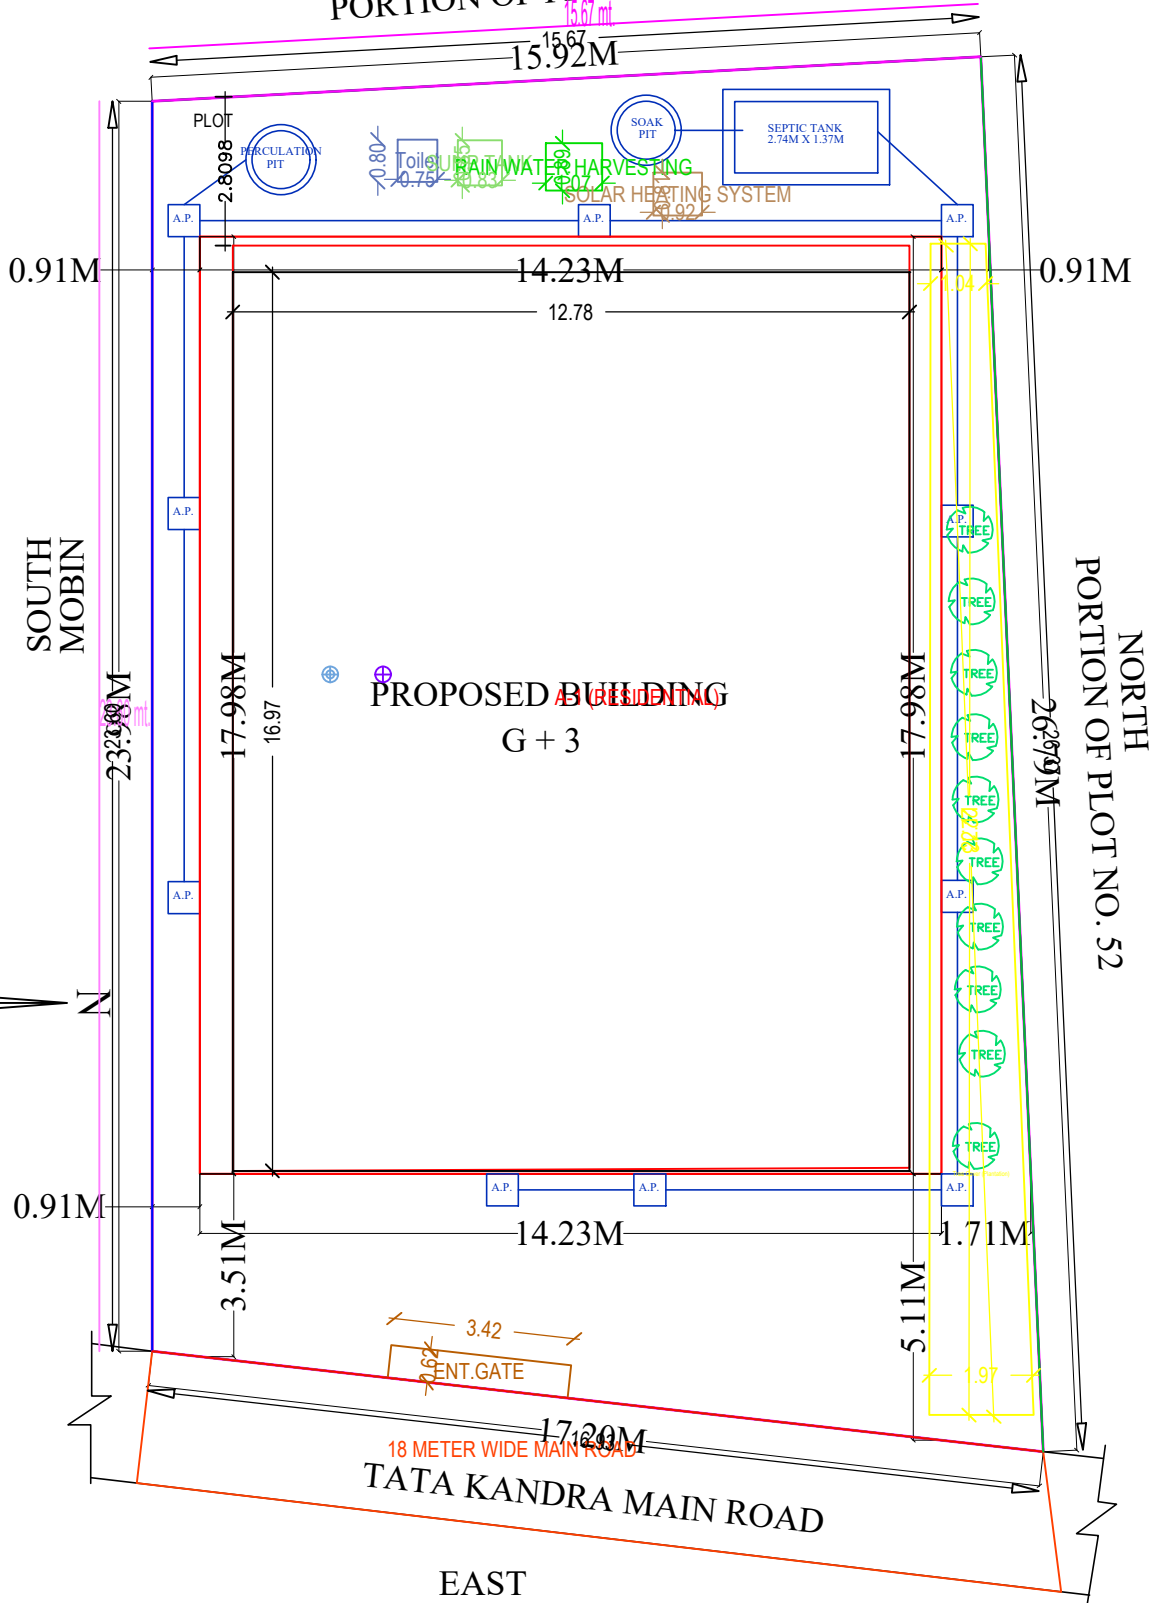

EAST
SITE PLAN
SCALE = 1:300

SITE PLAN