


PLAN OF ISOLATED FOOTING

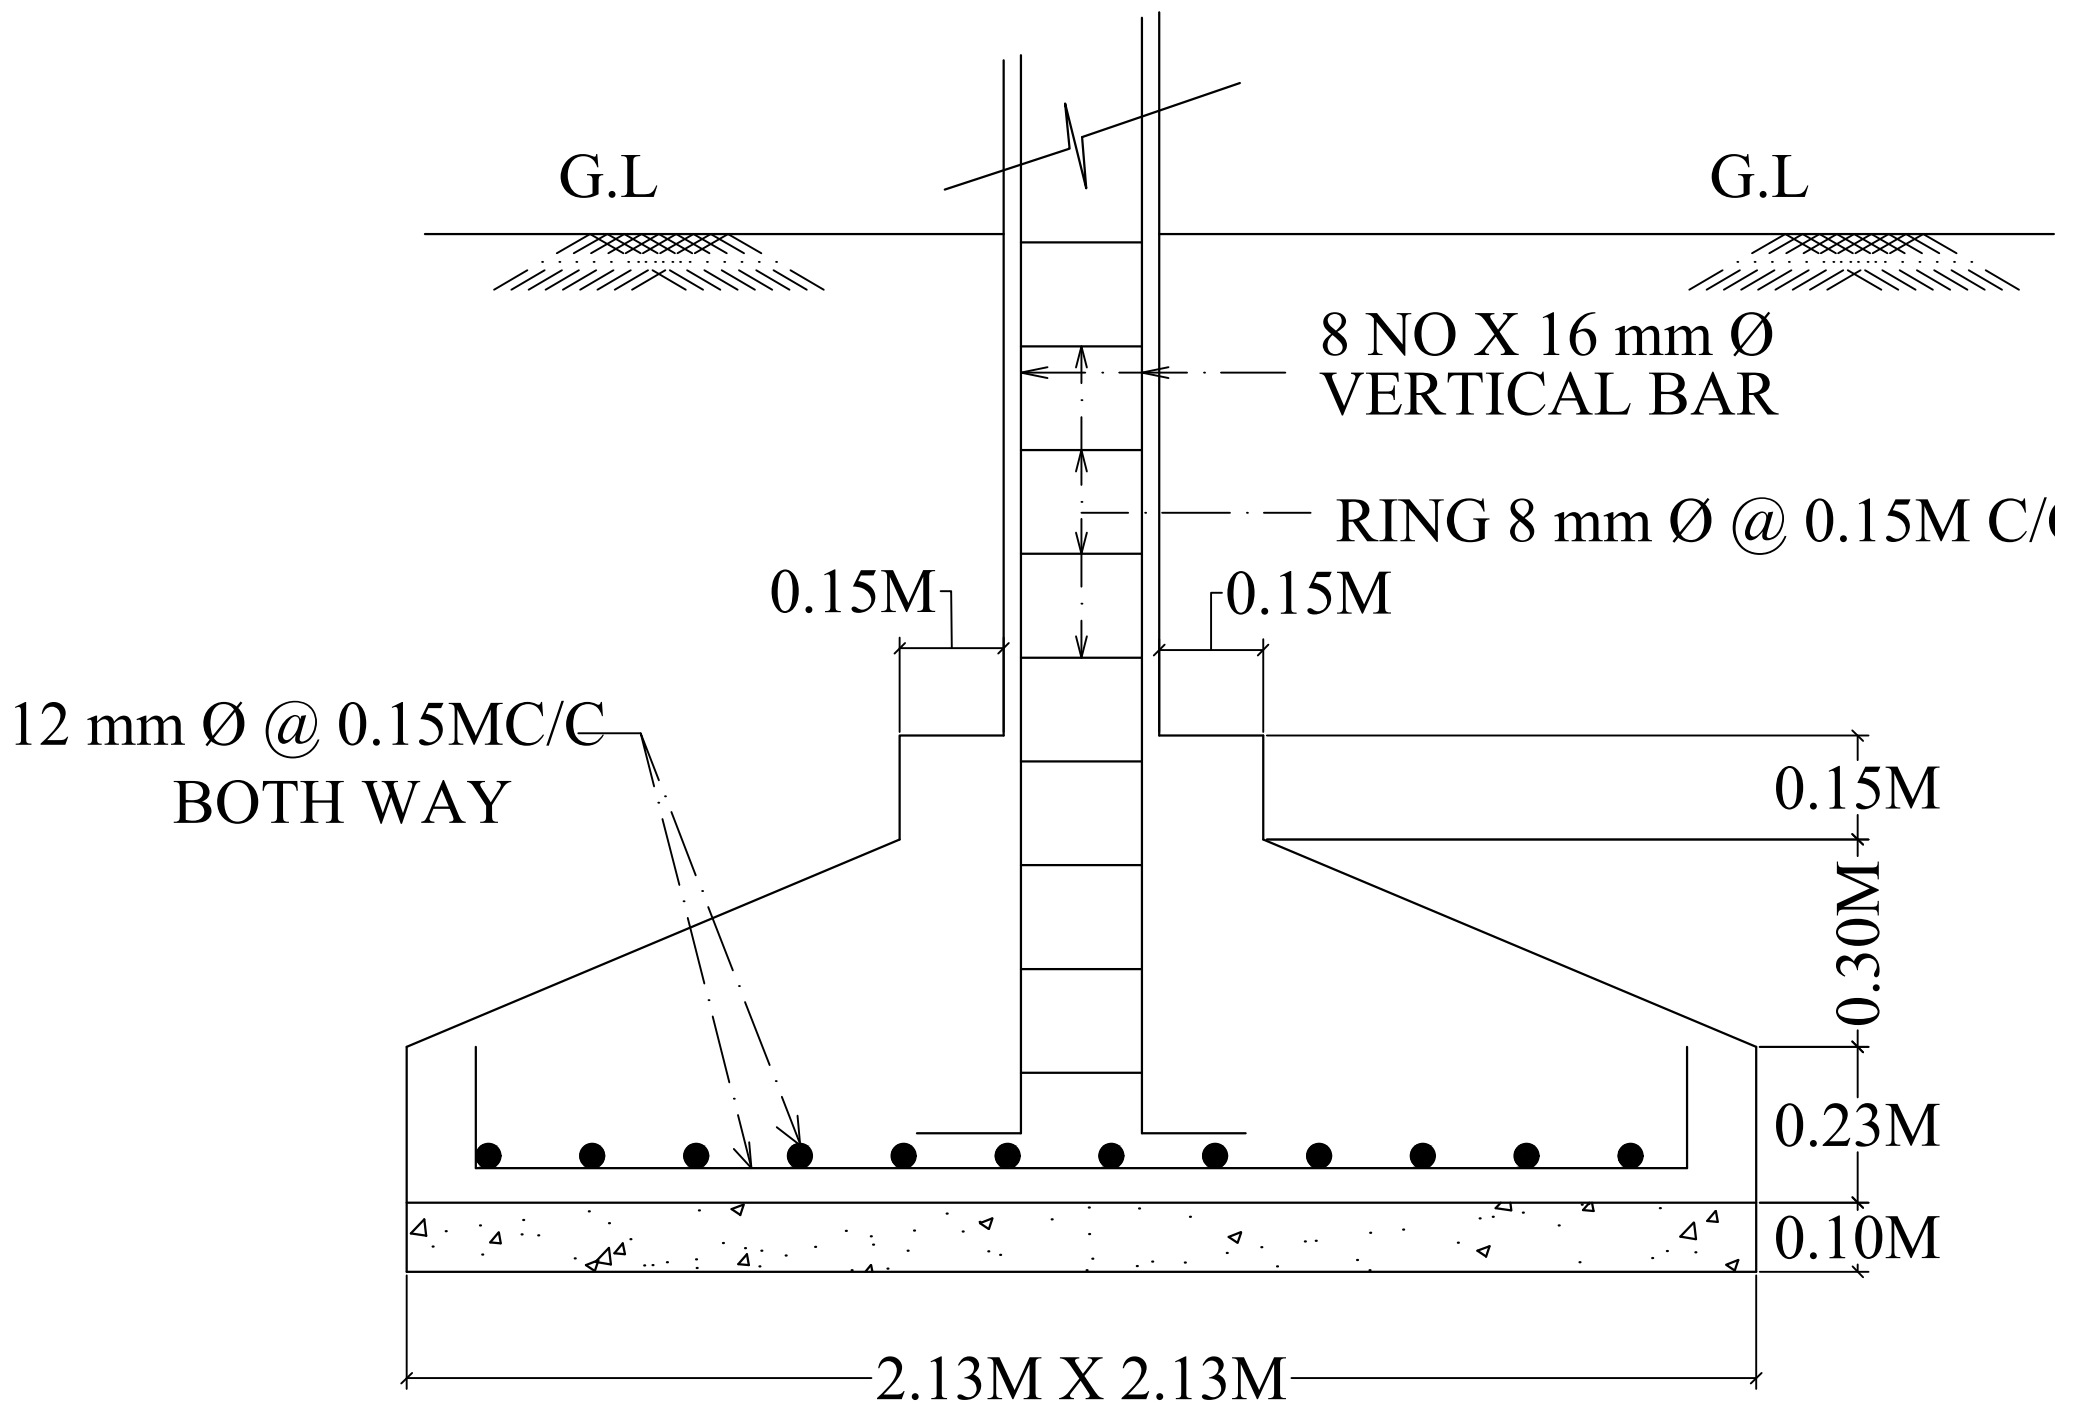

SECTION OF FOOTING .
SIZE - 2.13M X 2.13M