


SITE PLAN

11.89 mt



21.34 mt

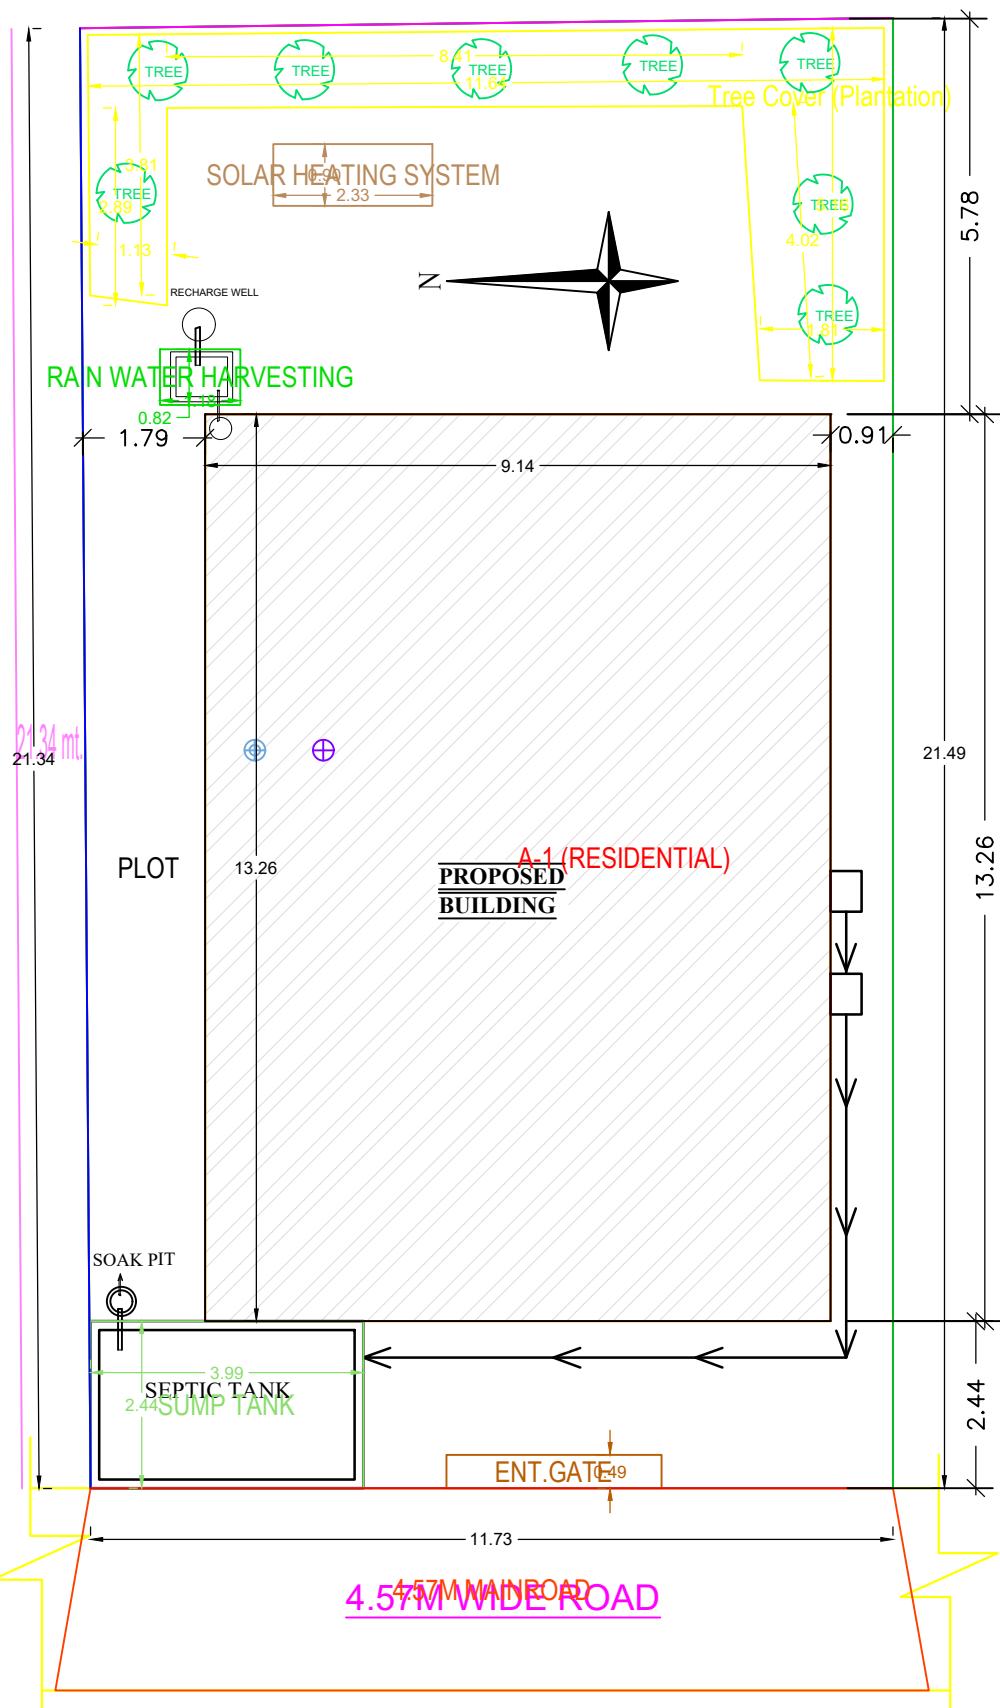

PROPOSED BUILDING
A-1 (RESIDENTIAL)

4.57M WIDE ROAD

KEY PLAN
WEST SIDE ROAD & FRONT