


PORTION OF PLOT NO.179
NORTH

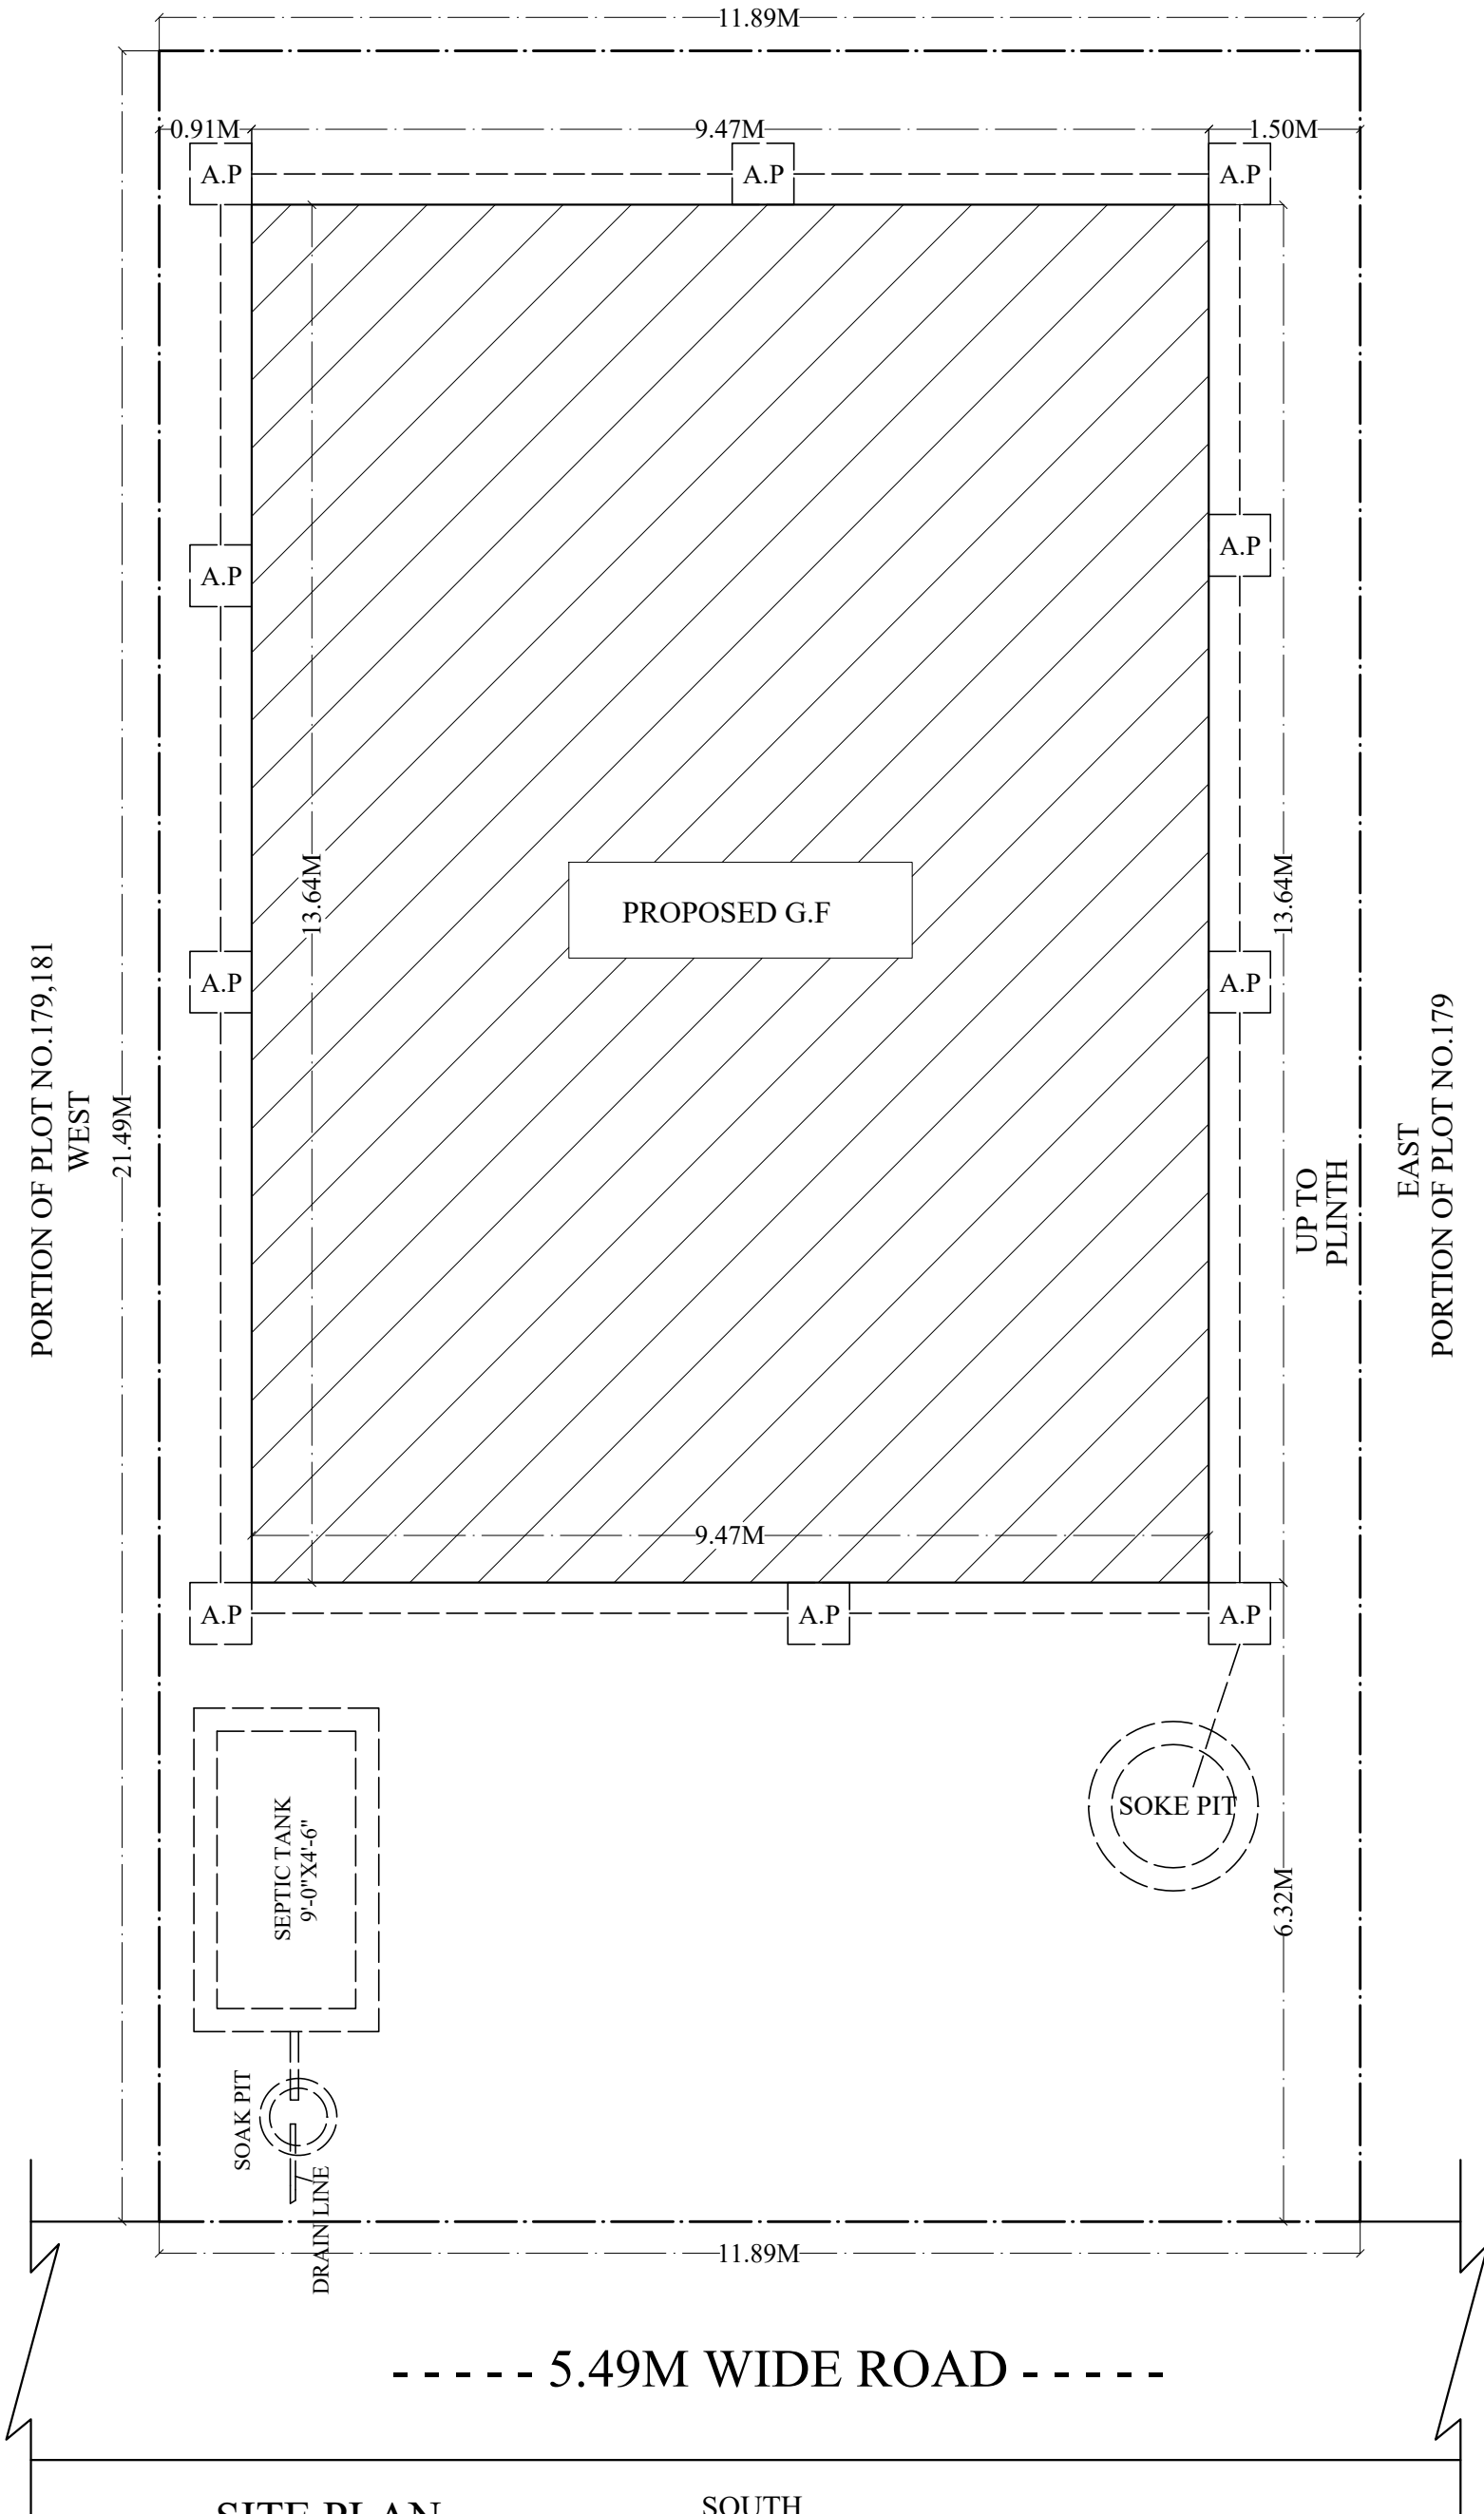

SITE PLAN
SCALE - 1:100

SOUTH

----- 5.49M WIDE ROAD -----